## LAND PARTITION SURVEY

## PARTITION PLAT NO. P-93-1994

RECORDING

P.A. No. 93-114

located in Lot 1, Block 4, City of Ashland and the NW 1/4 of Section 9, T. 39 S., R. 1 E., W.M., Jackson County, Oregon

R. Michael Donnelly, David and Patricia Sprague 44 Church Street Ashland, Oregon 97520

FILED FOR RECORD THIS THE 16 DAY OF September, 1994 AT 11:550'CLOCK A .M. AND RECORDED AS PARTITION PLAT NO. P-93-1994 OF THE RECORDS 

COUNTY SURVEYOR FILE NO. 14193

**DATE:** July 11, 1994

WATER RIGHTS STATEMENT: There are no water rights appurtenant to this property.

#### APPROVAL:

APPROVAL:

Examined and approved this the day of August, 1994.

All taxes, fees, assessments or other charges as required by O.R.S. 92.095 have been paid, as of <u>9/15/94</u>

Assessor Deputy 9/15/94
Date

Tox Collector Date

#### SURVEYOR'S CERTIFICATE

I, David A. Edwards, a Registered Professional Land Surveyor of the State of Oregon, do hereby certify that I have correctly surveyed and marked with the proper monuments as provided by law, the tract of land shown hereon and that this plat is a correct representation of said tract and that the following is an accurate description of the boundary lines:

Commencing at the most Northerly corner of Lot 2, Block 4 of the City of Ashland, in Jackson County, Oregon; thence South 59° 12′ 33″ West, 100.01 feet to the most Easterly corner of "Tract A" described in Document Number 91–30696, Official Records for said County and State, said corner being also the INITIAL POINT; thence North 29° 47′ 27″ West, 83.55 feet to the most Northerly corner of said "Tract A"; thence South 59° 27′ 31″ West, 100.00 feet to the most Westerly corner of "Tract B" in said Document Number 91–30696; thence South 29° 47′ 27″ East, 83.98 feet to the most Southerly corner of said "Tract B"; thence North 59° 12′ 33" East, 100.00 feet to the initial point.

Vanis a. Elwarde

#### **DECLARATION**

KNOW ALL PERSONS BY THESE PRESENTS, that we, R. Michael Donnelly, as to an undivided one-half interest, and David & Patricia Sprague, husband and wife, as to an undivided one—half interest, as tenants in common are the owners in fee simple of the lands described hereon in the "Surveyors Certificate" and that we have caused the partitioning as shown hereon.

County of Jackson

STATE OF OREGON ) ss  $\frac{7/26}{8/15}$ , 1994

Personally appeared before me the above named R. Michael Donnelly, David and Patricia Sprague, each of whom did acknowledge the foregoing instrument to be their voluntary act and deed.

O' FICH SEAL MOTH FUBLIC OR. TUN O'C' 11SSION NU USUS MY COMMISSION EXPEDIMA ( 10, 1998)

Toni R. Clark

Notary Public for Oregon

SURVEYED BY: Edwards Surveying and Land Planning, Inc. 816 West 8th Street

Medford, Oregon 97501 Phone (503) 776-2313

I certify this plat to be an

PROFESSIONA LAND SURVEYOR a. Edward DAYE & TWANDS Expires 12/31/95

Date 9-16-94 By This survey Consists of: \_\_\_\_ sheet(s) Map page(s) Narrative JACKSON COUNTY SURVEYOR

\* RECEIVED \*

### Edwards Surveying & Land Planning Inc.

816 West 8th Street Medford, OR 97501 Tel.: (503) 776-2313 FAX: (503) 776-9978



223 SW "I" Street Grants Pass, OR 97526 Tel.: (503) 471-7059 FAX: (503) 471-7809

SURVEYING • ENGINEERING • PLANNING

SURVEY NUMBER 14193

SURVEY NARRATIVE TO COMPLY WITH CHAPTER 209, PARAGRAPH 250, OREGON REVISED STATUTES

SURVEY FOR:

R. Michael Donnelly, David & Patricia Sprague

44 Church Street

Ashland, Oregon 97520

LOCATION:

In Lot 1, Block 4, City of Ashland in the NW 1/4 of Section 9, T. 39 S., R. 1 E., W.M.,

Jackson County, Oregon.

PURPOSE:

LAND PARTITION; City File No. P.A. 93-114: To locate and monument the boundaries of Parcels 1 and 2, as shown on the accompanying plat and to prepare and record said plat for the purpose of

creating said Parcels.

PROCEDURE:

Utilizing for control the found center line monuments as shown, as well as data found in deed recorded as Doc. No. 91-30696, Official Records and data provided by E.L. Swain, P.L.S. for positions of center line monuments in North Main Street, computed the boundaries of the parent tract. The monuments in North Main have been paved over and are in a high traffic area. The parent tract is described as a part of Lot 1, Blk. 4 of the 1888 City of Ashland plat. Adjoining tracts to the East are described as portions of Lot 2, Blk. 4 and each property also has a metes and bounds description. Using the metes and bounds would create overlaps in certain instances. I believe the intent of the original scriveners of these deeds to be to hold to the line between Lots 1 and 2 and this is what I have done on this survey. Monuments set on this survey consist of  $5/8" \times 24"$  or 30"steel pins with red plastic caps mkd. "D.A. EDWARDS-LS 2339" or a tack set in lead plug in concrete with brass tag mkd. "L.S. 2339".

\* \* RECEIVED \* \*

Date 9-16-94 By 9

This curvey Consists of:

\_\_\_\_\_ sheet(s) Map

\_\_\_\_ rasc(s) Narrative

Jackson County
Surveyor

BASIS OF BEARINGS:

True Meridian at East 1/16 corner to Secs. 5 & 8, as derived from the J.C.S. 1968 N.O.A.A. net. Reference bearing for this survey was taken from center line monuments as shown on S.N. 4897 through existing control determined

by this office on S.N. 13578.

EQUIPMENT:

Nikon DTM-A5 Electronic Total Station.

DATE

COMPLETED:

July 11, 1994.

PROFESSIONAL LAND SURVEYOR

OREGON MY 1% 1998 DAVID A. BOWARDS 2339

Expires 12/31/95

T39-1E-9BB Tax Lot 5500

Expires 12/31/95

Tax Lot 5500

T39-1E-9BB

## LAND PARTITION SURVEY

# PARTITION PLAT NO. P-93-1994

located in

Lot 1, Block 4, City of Ashland and the NW 1/4 of Section 9, T. 39 S., R. 1 E., W.M., Jackson County, Oregon

SURVEYED BY: Edwards Surveying and Land Planning, Inc. 816 West 8th Street Medford, Oregon 97501 Phone (503) 776-2313 R. Michael Donnelly, David and Patricia Sprague 44 Church Street Ashland, Oregon 97520

corner of Lot L


## **LEGEND**

D:\TMWORK\94082\94082PP1.PR0

- Indicates 5/8" x 30" steel pin w/red plastic cap mkd. "D.A. EDWARDS-LS 2339" set.
- O Indicates 5/8" x 24" steel pin w/red plastic cap mkd. "D.A. EDWARDS-LS 2339" set.
- Δ Indicates a lead plug w/tack and washer mkd. "LS 2339" set.

S.N. = Survey Number J.C.S. = Jackson County Surveyor SCALE: 1'' = 50'

BASIS OF BEARINGS: True Meridian at East 1/16 corner Sections 5 & 8 as derived from the Jackson County Surveyor's 1968 N.O.A.A. net. Reference bearing for this survey taken from center line monuments as shown on S.N. 4897 through existing control determined by this office on S.N. 13578.

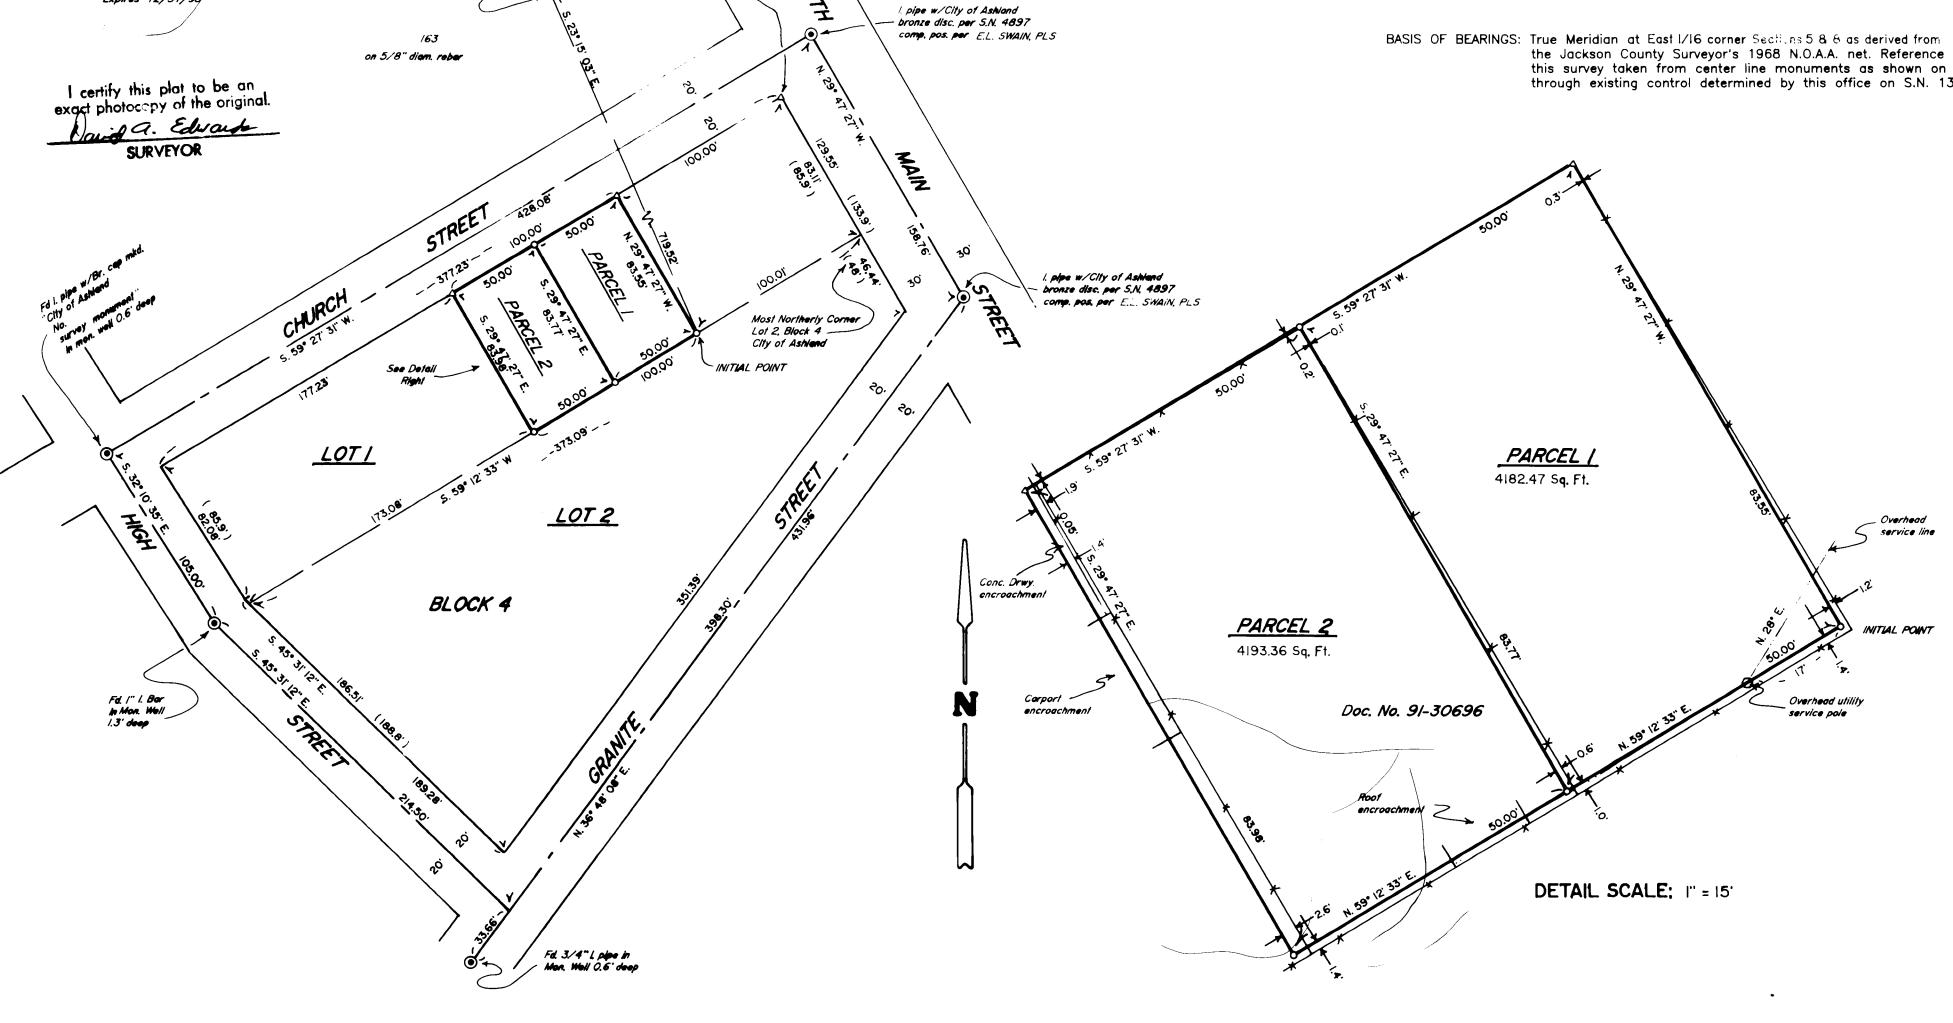

Sheet 2 of 2