



DEPARTMENT OF PUBLIC WORKS

EAGLE MILL ROAD


OAK STREET — 0.4 MILES WEST

JACKSON COUNTY

NOVEMBER 1974

Scale: 1" = 50'


WCL

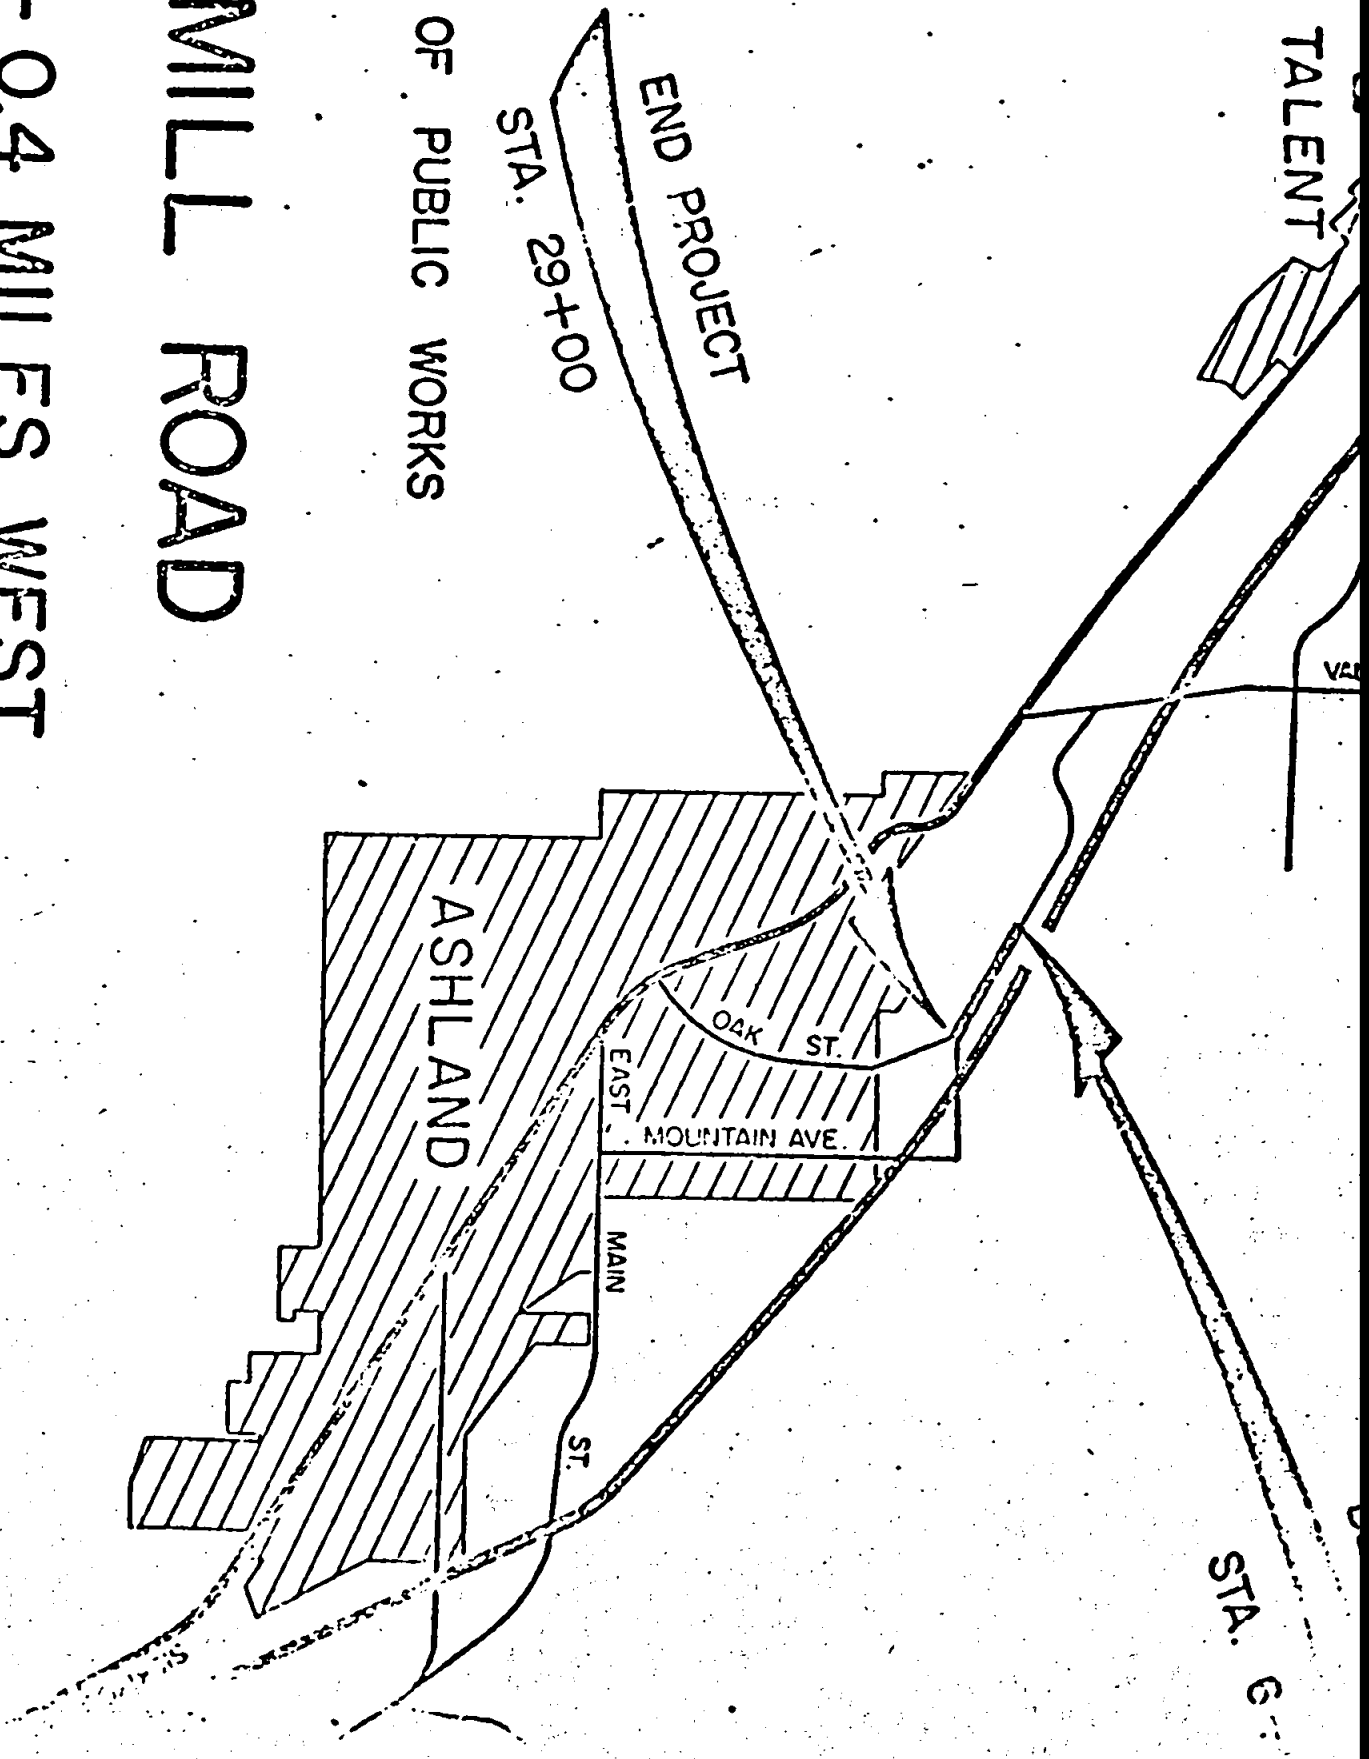

EAGLE MILL ROAD

Sec. 33, Twp. 38 South, Range 1 East, W.M.

BY THE DEPARTMENT OF PUBLIC WORKS


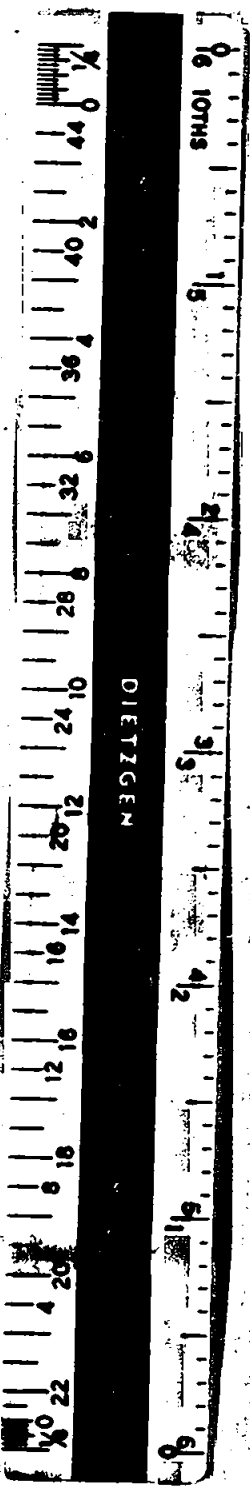


533 738 1E

BY THE DEPARTMENT OF PUBLIC WORKS

Sec. 33, Twp. 38 South, Range 1 East, W.M.

EAGLE MILL ROAD

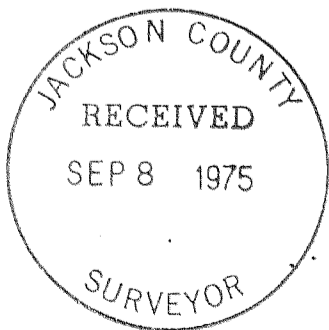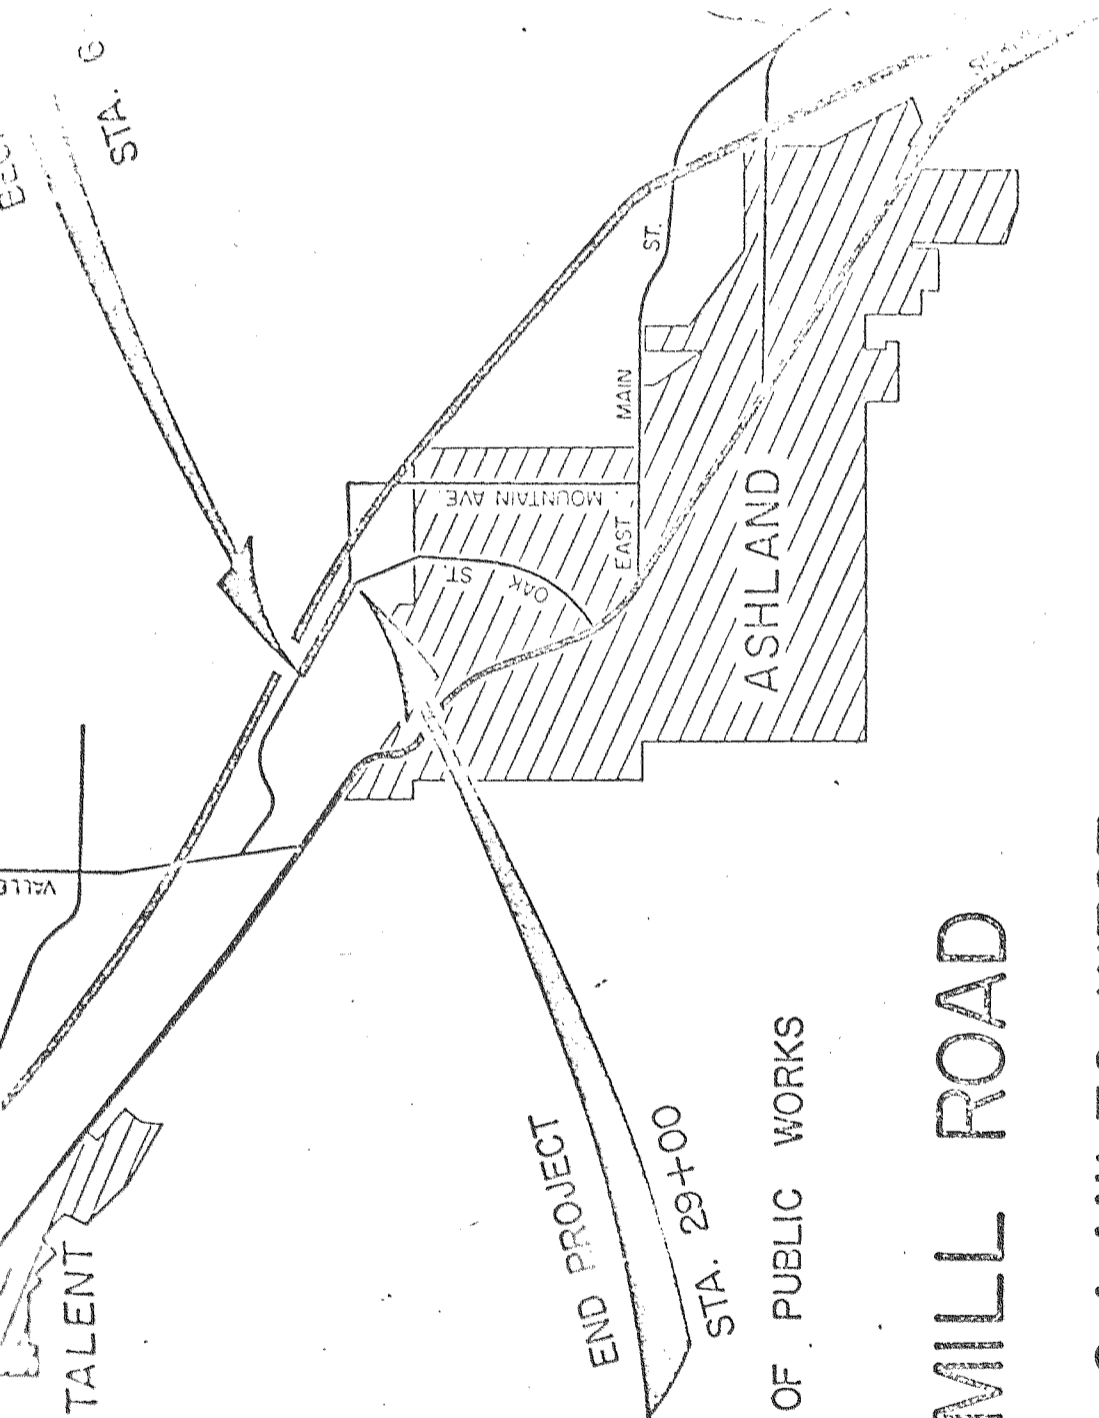

DEPARTMENT OF PUBLIC WORKS

EAGLE MILL ROAD

OAK STREET — 0.4 MILES WEST

JACKSON COUNTY

NOVEMBER 1974

Scale: 1" = 50'

WCL