


619

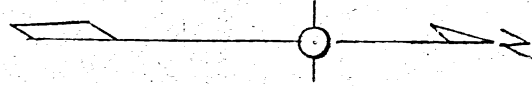

North
370.22

New Highway

R/W Line
N 70° 53' 11" W 323.88'

LOT 13

208.0'

120.25'

0.18

HIGHWAY

348.75'

99

104.01'

99

5.612115'

124.5'

104.0'

107.25'

208' North
179.0'

East Line Lot 13
West Line Lot 14

124.5'
5.612115'

199.0'

107.25'

North

132.30'

Engineer 54, 211797

Point 13
2030.1 South
294.51 East
of the corner
of Section 23, T24
R2E

SURVEY PROPERTY
HARRY C. BRADFORD

LOT 13 and W/2 LOT 14

HAPPY HOLLOW SUBDIVISION

Section 24 T 36 S R 3 W

Jackson County Oregon
Scale 1" = 50'
April 1954 Harry C. Bradford
Civil Engineer

NARRATIVE REPORT

Survey for

Harry C. Bradford

Lot 13 & West $\frac{1}{2}$ Lot 14

HAPPY HOLLOW SUBDIVISION

Purpose of Survey:

To determine boundaries of portion of West $\frac{1}{2}$ of Lot 14 and Lot 13 of Happy Hollow Subdivision.

Procedure:

Determine location of point of intersection of East Line of West Half of Lot 14 by recorded new U. S. Highway #99 Right-of-Way. Checked distance and bearing at this point with recorded subdivision plat.

Ran traverse from Section Corner common to Sections 23, 24, 25 and 26 of Township 36 South, Range 3 West of Willamette Meridian to Highway intersection which checked Highway location of point, and ran property boundaries of portion of property North of Highway Right-of-way.

Bearings determined by Polaris observation.

Hugh C. Ingle
Civil Engineer

