


S 89° 58' 15" E 479.11' RECORD 479.5
NW Cor Snowy Butte Orchards

N 89° 58' 15" W 458.06' RECORD WEST 458.2'
208.77' set 1" G.I.P.

S 89° 58' 15" E 440.35' RECORD WEST 276.4

COOKSEY ST
ASH ST
HASKELL ST
ADDITION

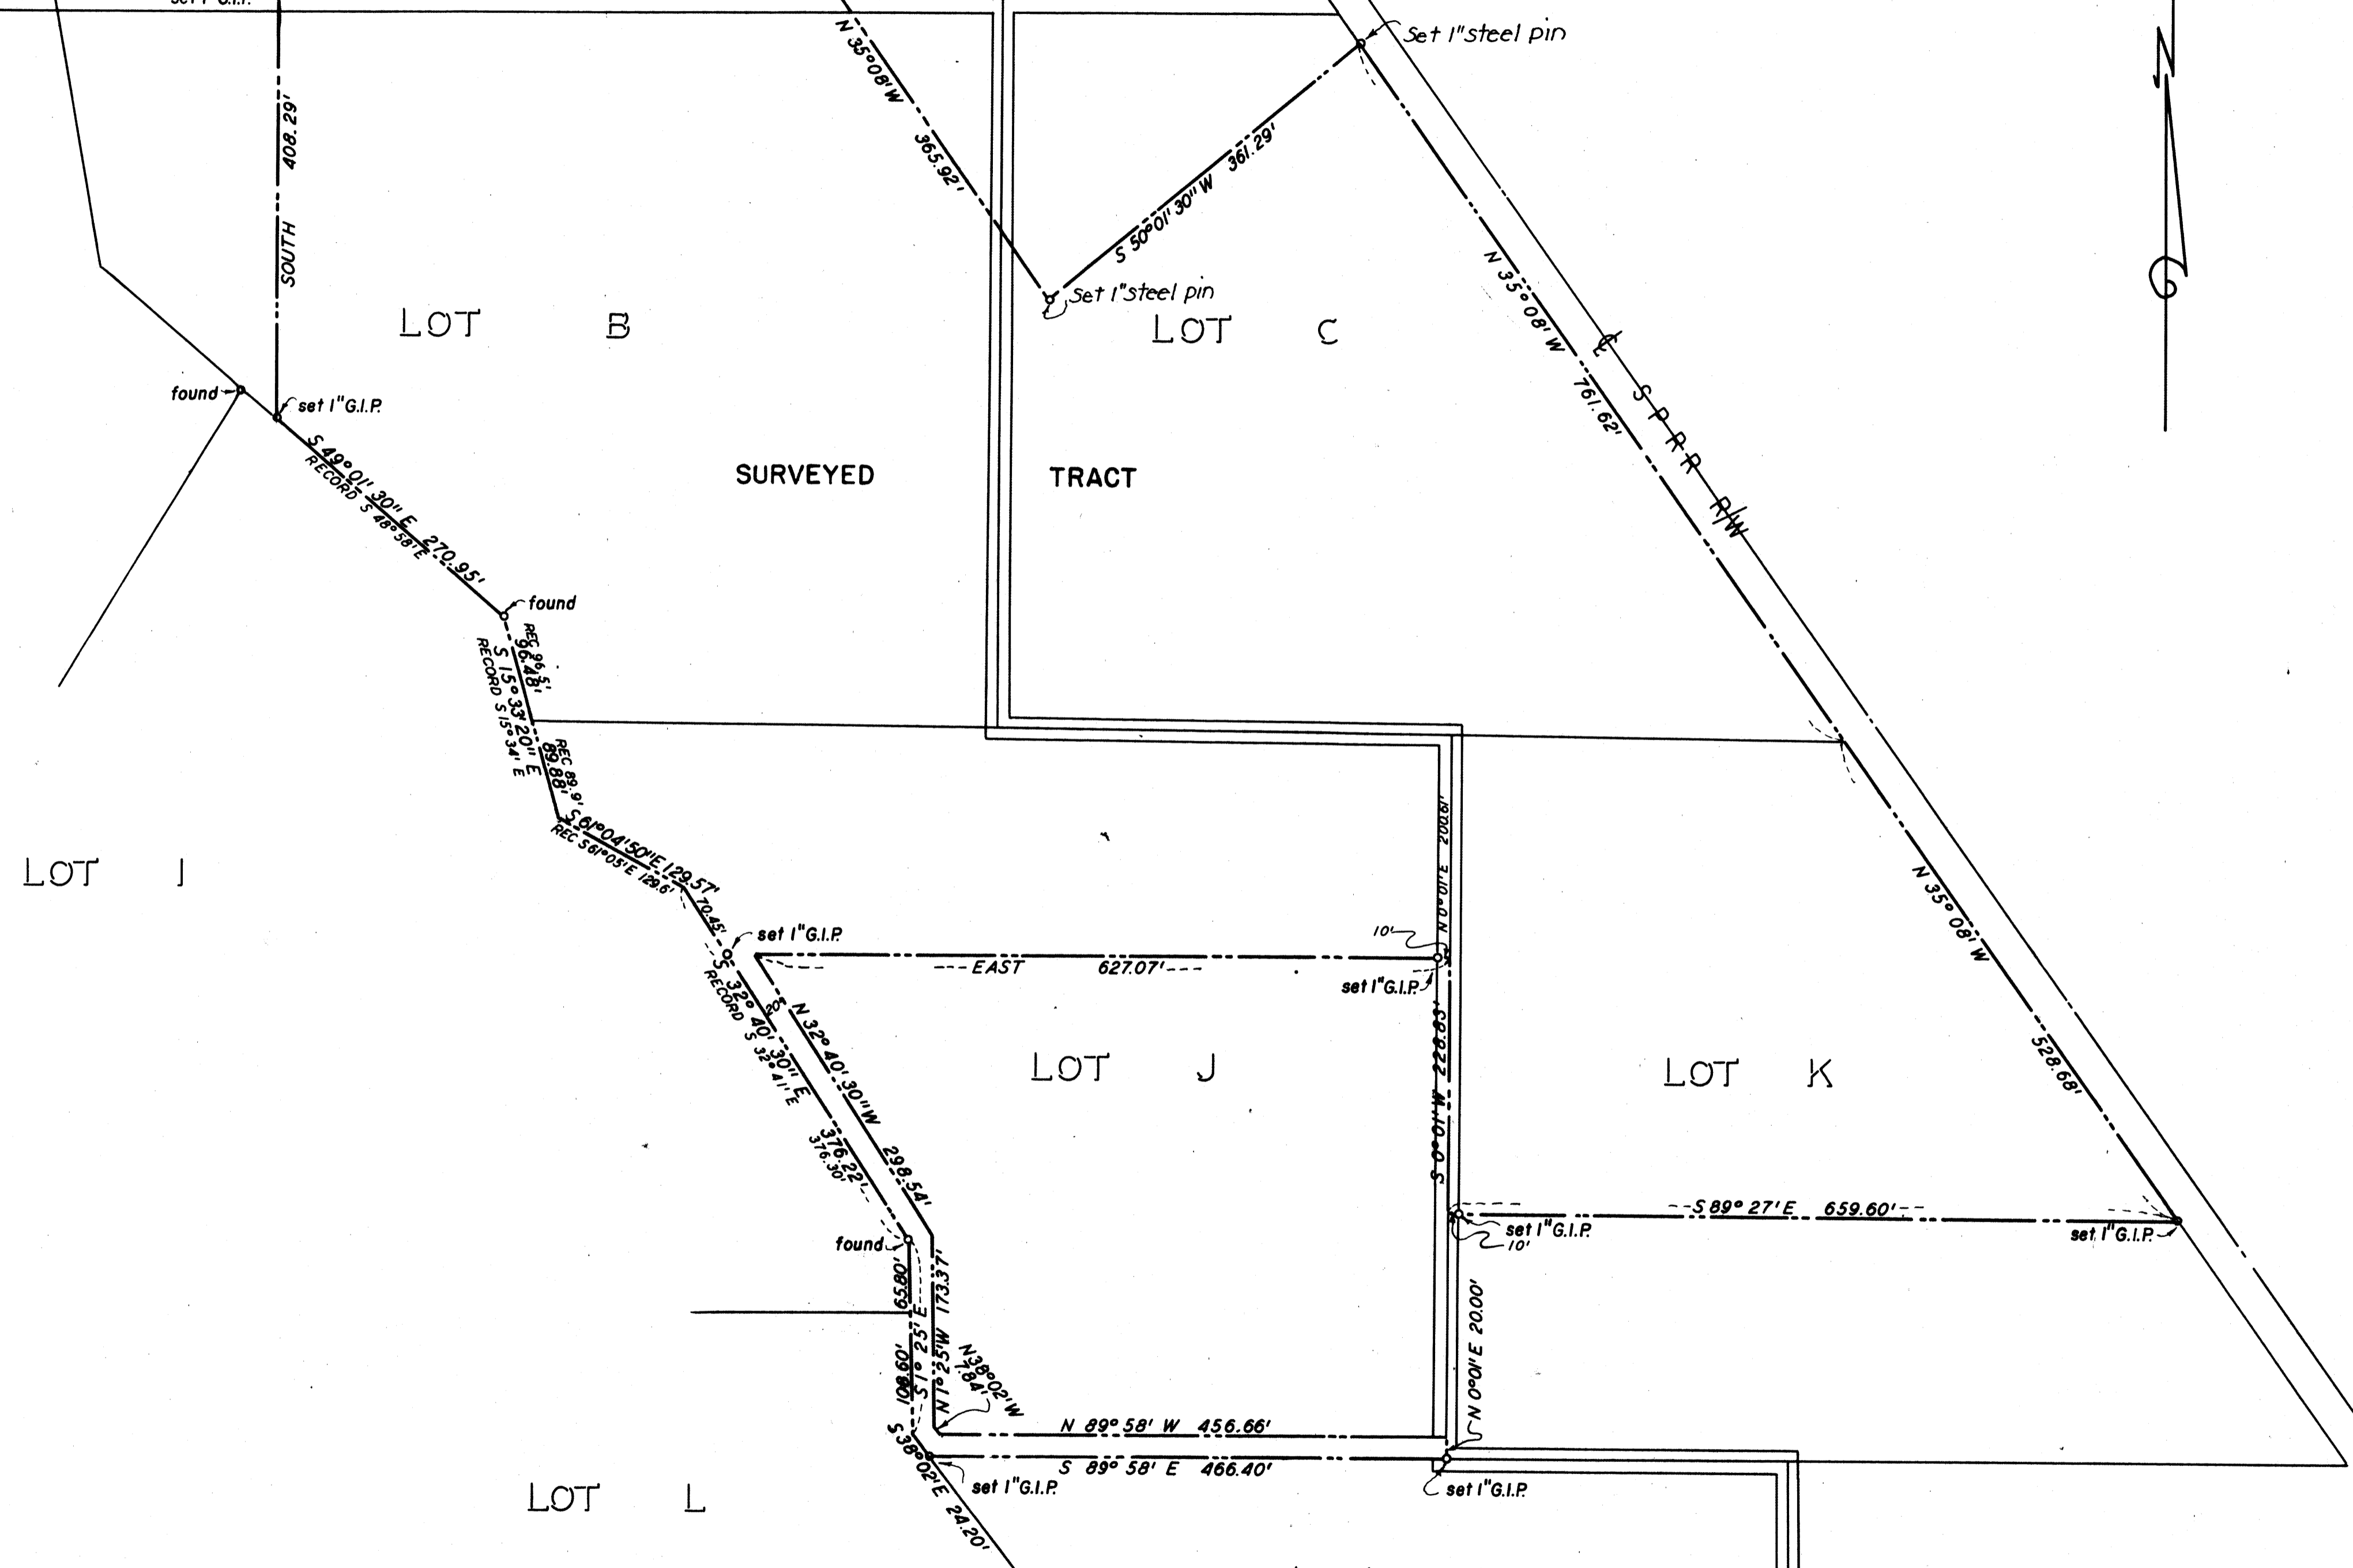

LOT I

LOT B

LOT C

LOT J



LOT K

LOT L

LOT M

LOT N

708

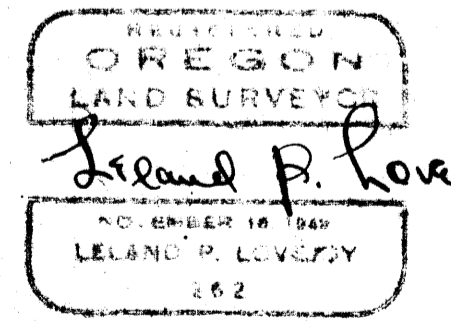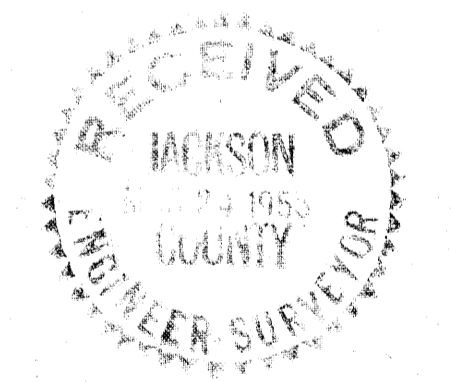

SURVEY FOR
SOUTHERN OREGON SUGAR PINE CORP.
PROPERTY SITUATE IN
SNOWY BUTTE ORCHARDS, T.37S. R.2W.W.M.
JACKSON COUNTY OREGON

L.P. LOVEJOY LAND SURVEYOR
MEDFORD OREGON 26 NOVEMBER 1952
SCALE 1" = 100'
REVISED APRIL 3, 1954

(Corners set April 1954)
(S.P.R.R. bearing of S 35° 08' 00" E equals
S 35° 06' 00" E by Solar observation)

Survey Narrative to Comply with Section 87-330

State of Oregon Law (1947)


Survey For: Southern Oregon Sugar Pine Corporation
Central Point, Oregon

Purpose of Survey: To run out property boundaries.



Survey Location: Snowy Butte Orchards, Township 37 South, (Secs. 10, & 11)
Range 2 West, Willamette Meridian.

Survey Procedure: Found monuments shown on map. Set
property corners as indicated on proportionate
basis.

Leland P. Lovejoy
Registered Land Surveyor
March 15, 1955

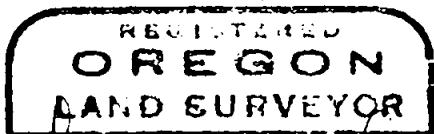

Leland P. Lovejoy

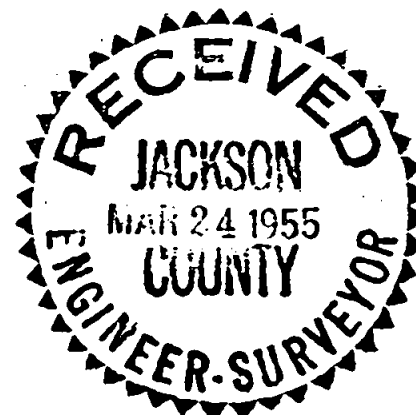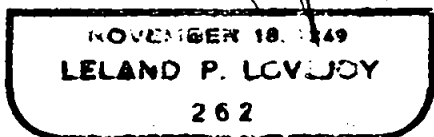

Survey Narrative to Comply with Section 87-330

State of Oregon Law (1947)


Survey For: Southern Oregon Sugar Pine Corporation
Central Point, Oregon

Purpose of Survey: To run out property boundaries.



Survey Location: Snowy Butte Orchards, Township 37 South, (Secs. 10, & 11)
Range 2 West, Willamette Meridian.


Survey Procedure: Found monuments shown on map. Set
property corners as indicated on proportionate
basis.

Leland P. Lovejoy
Registered Land Surveyor
March 15, 1955

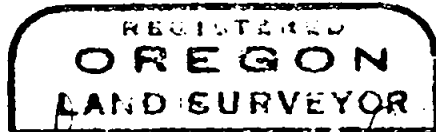

Leland P. Lovejoy

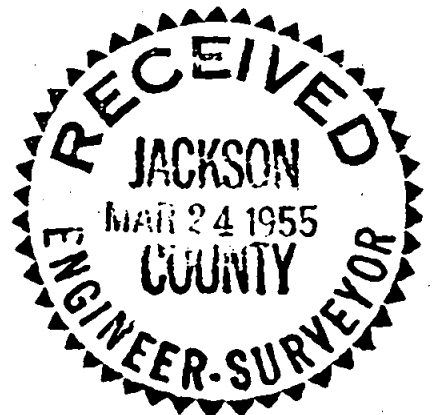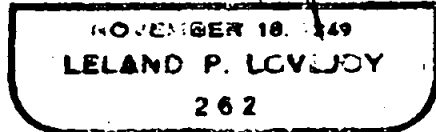

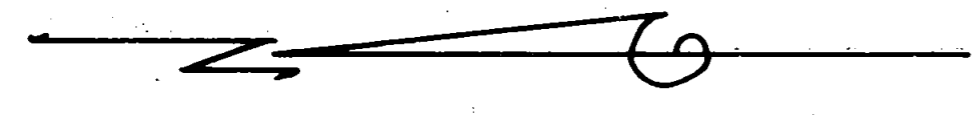

15" E
33'
RECORD WEST

Set 1" steel pin

56° 01' 30" W 102.195'
102.195'
Set 1" steel pin

LOT C

N 35° 08' W 761.62'

S P R R R/W

N 35° 08' W

528.68'

LOT K

set 1" G.I.P.

S 89° 27' E 659.60'

set 1" G.I.P.

N 0° 01' E 2000'


set 1" G.I.P.

LOT M

58° W 458.68'

50° E 466.40'

728

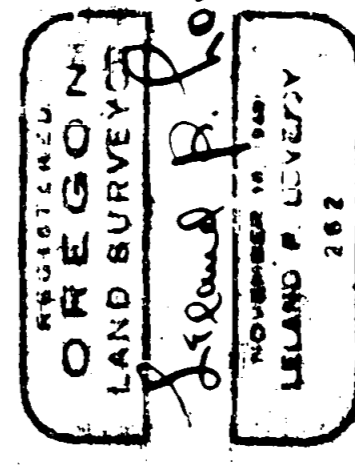

SURVEY FOR
SOUTHERN OREGON SUGAR PINE CORP.
PROPERTY SITUATE IN
SNOWY BUTTE ORCHARDS, T.37S. R.2W. W.M.
JACKSON COUNTY OREGON
L.P. LOVEJOY LAND SURVEYOR
MEDFORD OREGON 26 NOVEMBER 1952
REVISED APRIL 3, 1954
SCALE 1" = 100'

(Corners set April 1954)

(S.P.R.R. bearing of S35°08'00"E equals
S35°06'00"E by Solar observation)