

REGISTERED
OREGON
LAND SURVEYOR

Edward A. McGinty 6/23/53

JULY 16, 1955
EDWARD A. MCGINTY
301

SURVEY IN SEC. 27

T.38 S., R. 3 W., W.M.

FOR

ROBERT CHRISTEAN & BUCKLEY

By EDWARD MCGINTY
MEDFORD, OREGON

SCALE 1" = 200'
JUNE 23, 1955

Sec 27, T. 58 S. R. 3 W.

Survey Narrative to comply with O.R.S. 209-205 and 209-120

Survey for: R. Christean and BuckleyBy: Edward A. McGinty

BASIS OF BEARING:

Solar observation

PRECEDENCE OF SURVEY:

Located center line of County road from records and iron pins shown, found Iron pin near the west R/W line of County road as shown in survey records being North $88^{\circ}17'$ West 2294.07 feet from 1/4 corner between Sec. 26 & 27, by remeasuring found this in close agreement to my measurements North $88^{\circ}16'50''$ West 2295.37 feet, (being the same line as some of the local residents accepts as center line of Sec. 27). I also determined by solar observation the center line of County road being South $24^{\circ}54'$ West to keep records in harmony I used South $24^{\circ}55'$ West as of previous survey record.

SOLAR OBSERVATION:

Place: At P.I. County road station 2 + 61

Date: June 15, 1955 5:15 PST - 17 hr 15
June 16, 1955 1 hr 15 GWT



Declination: North $22^{\circ}18'55''$

Refraction & Parralax: $0^{\circ}01'46''$

Elevation: $\pm 1600'$ from map

Latitude from map: $42^{\circ}14'08''$

Vertical Angles: $26^{\circ}06'45''$, $25^{\circ}37'45''$, $25^{\circ}09'00''$

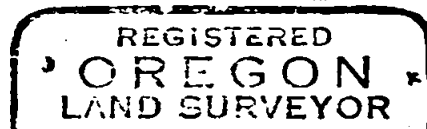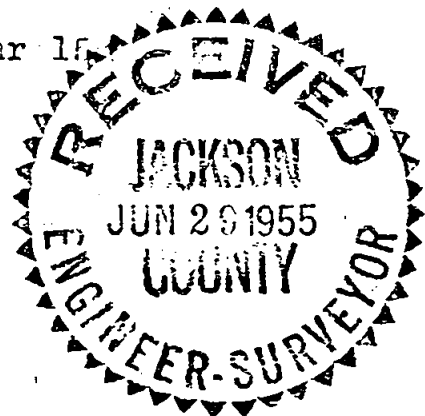

Edward A. McGinty 6/24/55

