
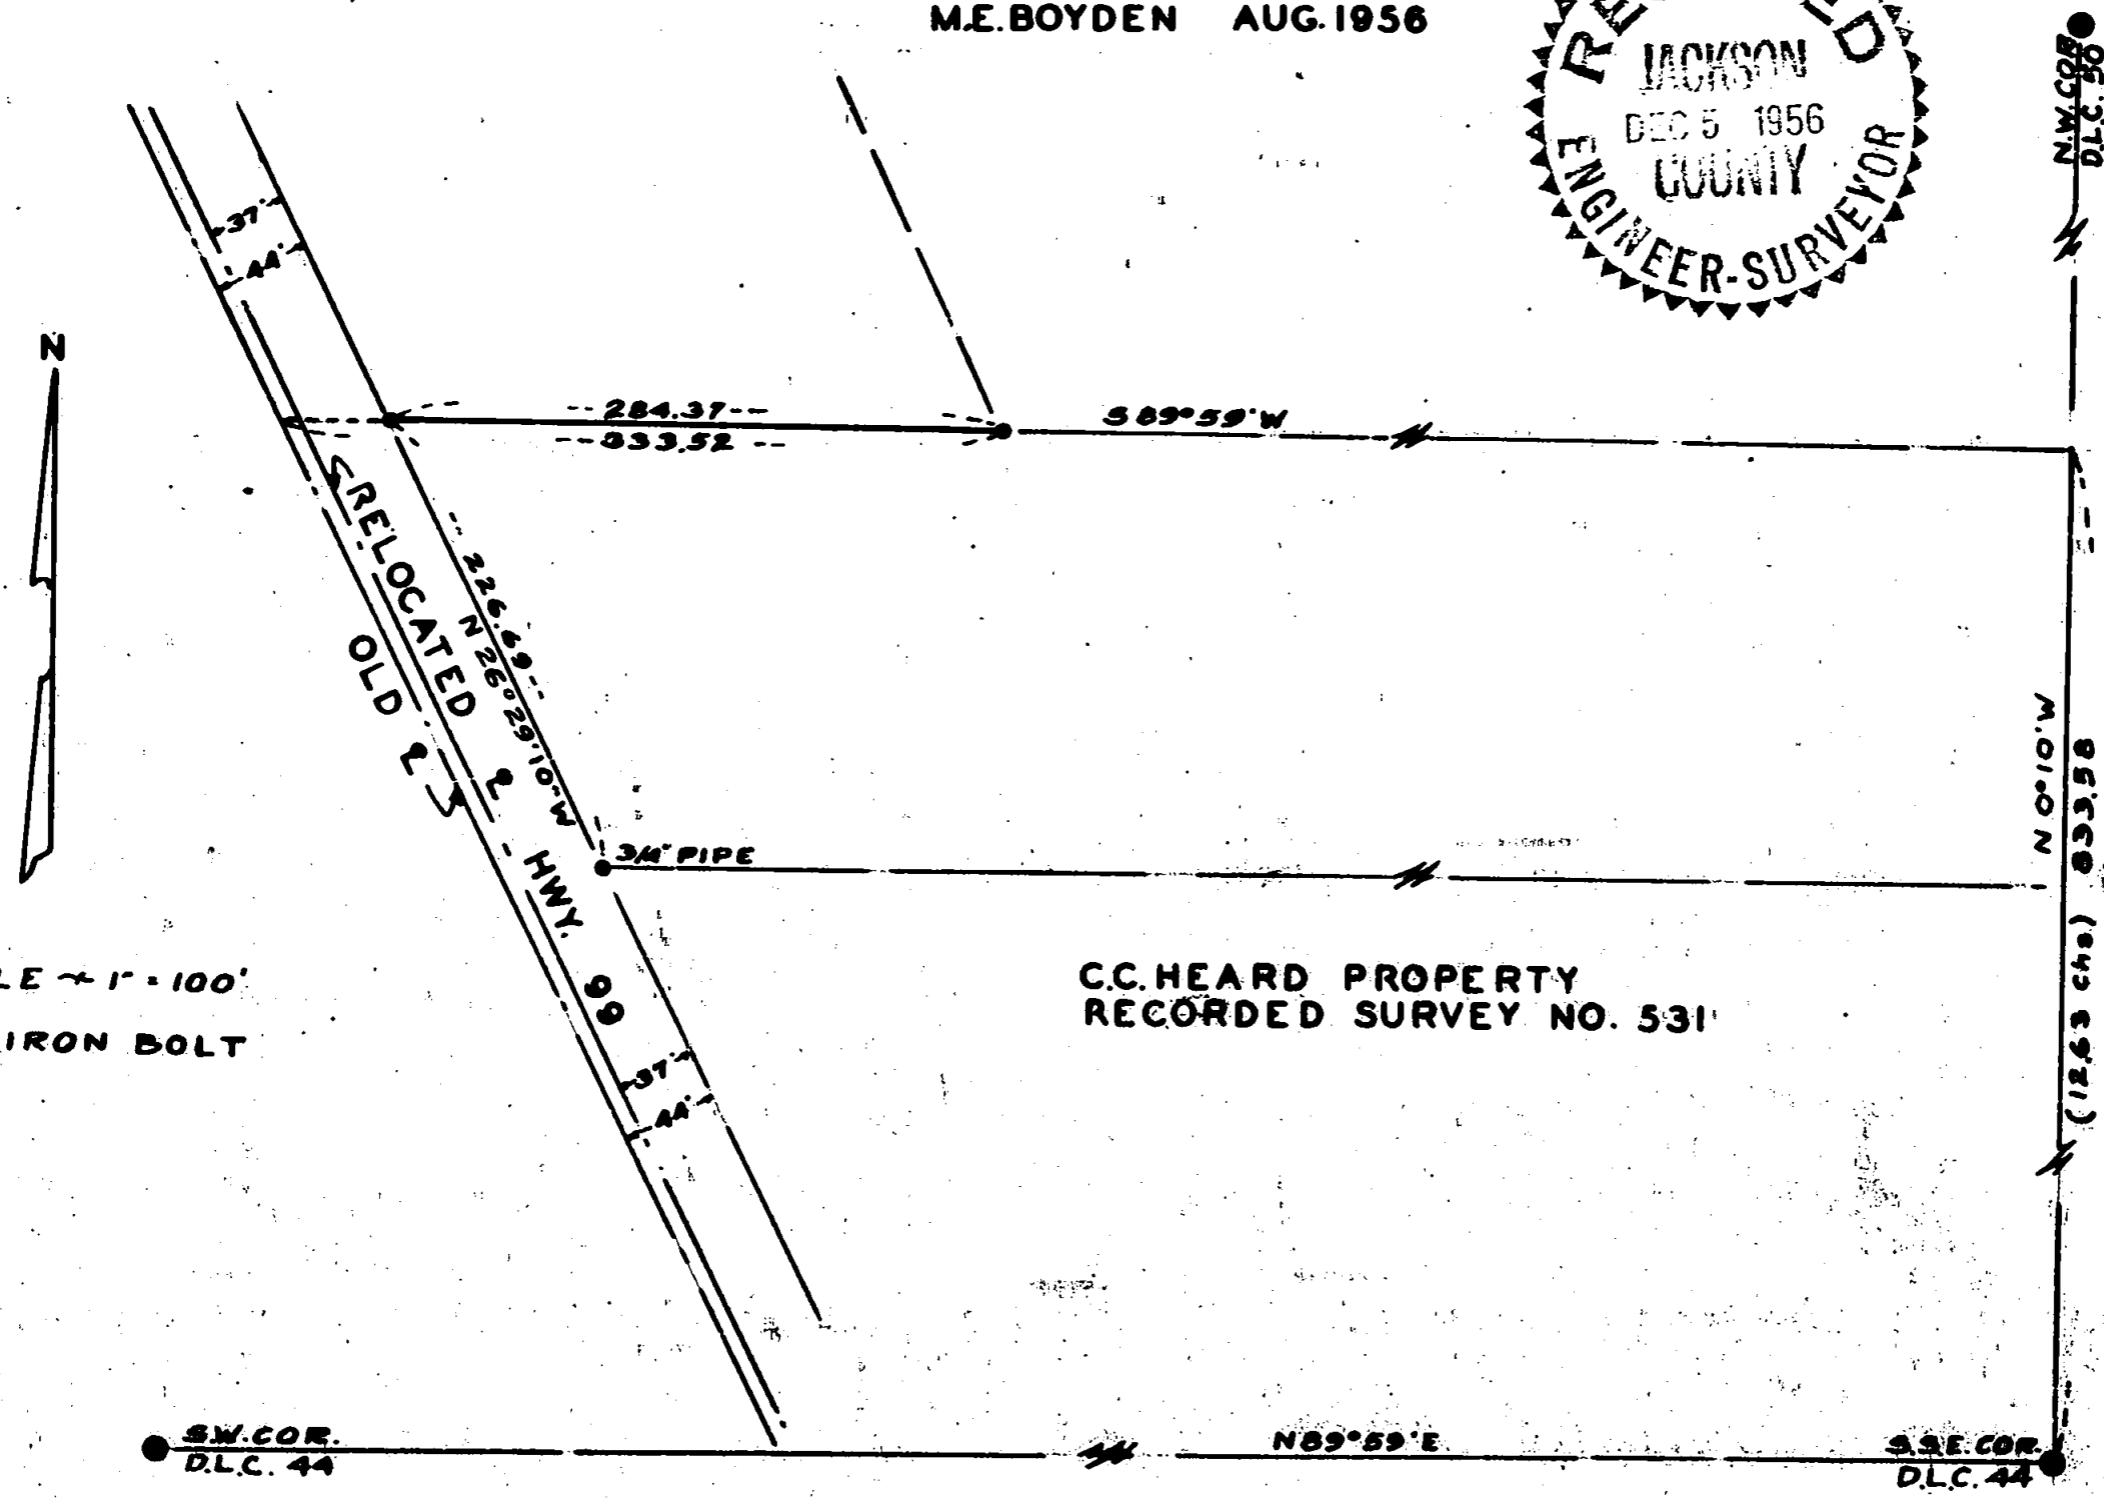


916
916

SURVEY FOR
O.L. WILLIAMS
SEC. 31, T. 37 S., R. 1 W.
M.E. BOYDEN AUG. 1956

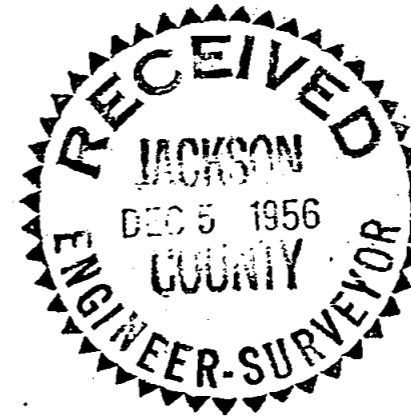

SCALE = 1" = 100'
• 3/4" IRON BOLT

C.C. HEARD PROPERTY
RECORDED SURVEY NO. 531

REGISTERED
OREGON
LAND SURVEYOR

Mark E. Boyden

NOVEMBER 9, 1981
MARK E. BOYDEN
281

Survey Narrative to Comply with Paragraph 209.250,
Oregon Revised Statutes

FOR: O. L. Williams

PURPOSE: To monument the South boundary of that property described in Jackson County Deed Records Volume 222, Page 224, and being located in Section 31, Township 37 South, Range 1 West.

PROCEDURE: Found the 3/4" pipe at the Northwest corner of the Heard property and a line control point for the Easterly right-of-way line of the relocated Pacific Highway No. 99 (See Record Survey No. 531) and projected said line Northwesterly a calculated distance of 226.69 feet to a point Deed Record distance at right angles from the South boundary of DLC # 44. Thence ran Easterly parallel with said DLC line a Deed Record distance of 333.52 feet from the center-line of the Old Pacific Highway, being 44 feet at right angles from said relocated highway right-of-way line.

Set iron bolts as shown on the attached map using the meridian established on Record Survey No. 531.

August 1956

