


SURVEY FOR
W.L. DUNIVENT
 SEC. 36 T. 37 S., R. 2 W.
 M.E. BOYDEN NOV. 1956


924

924

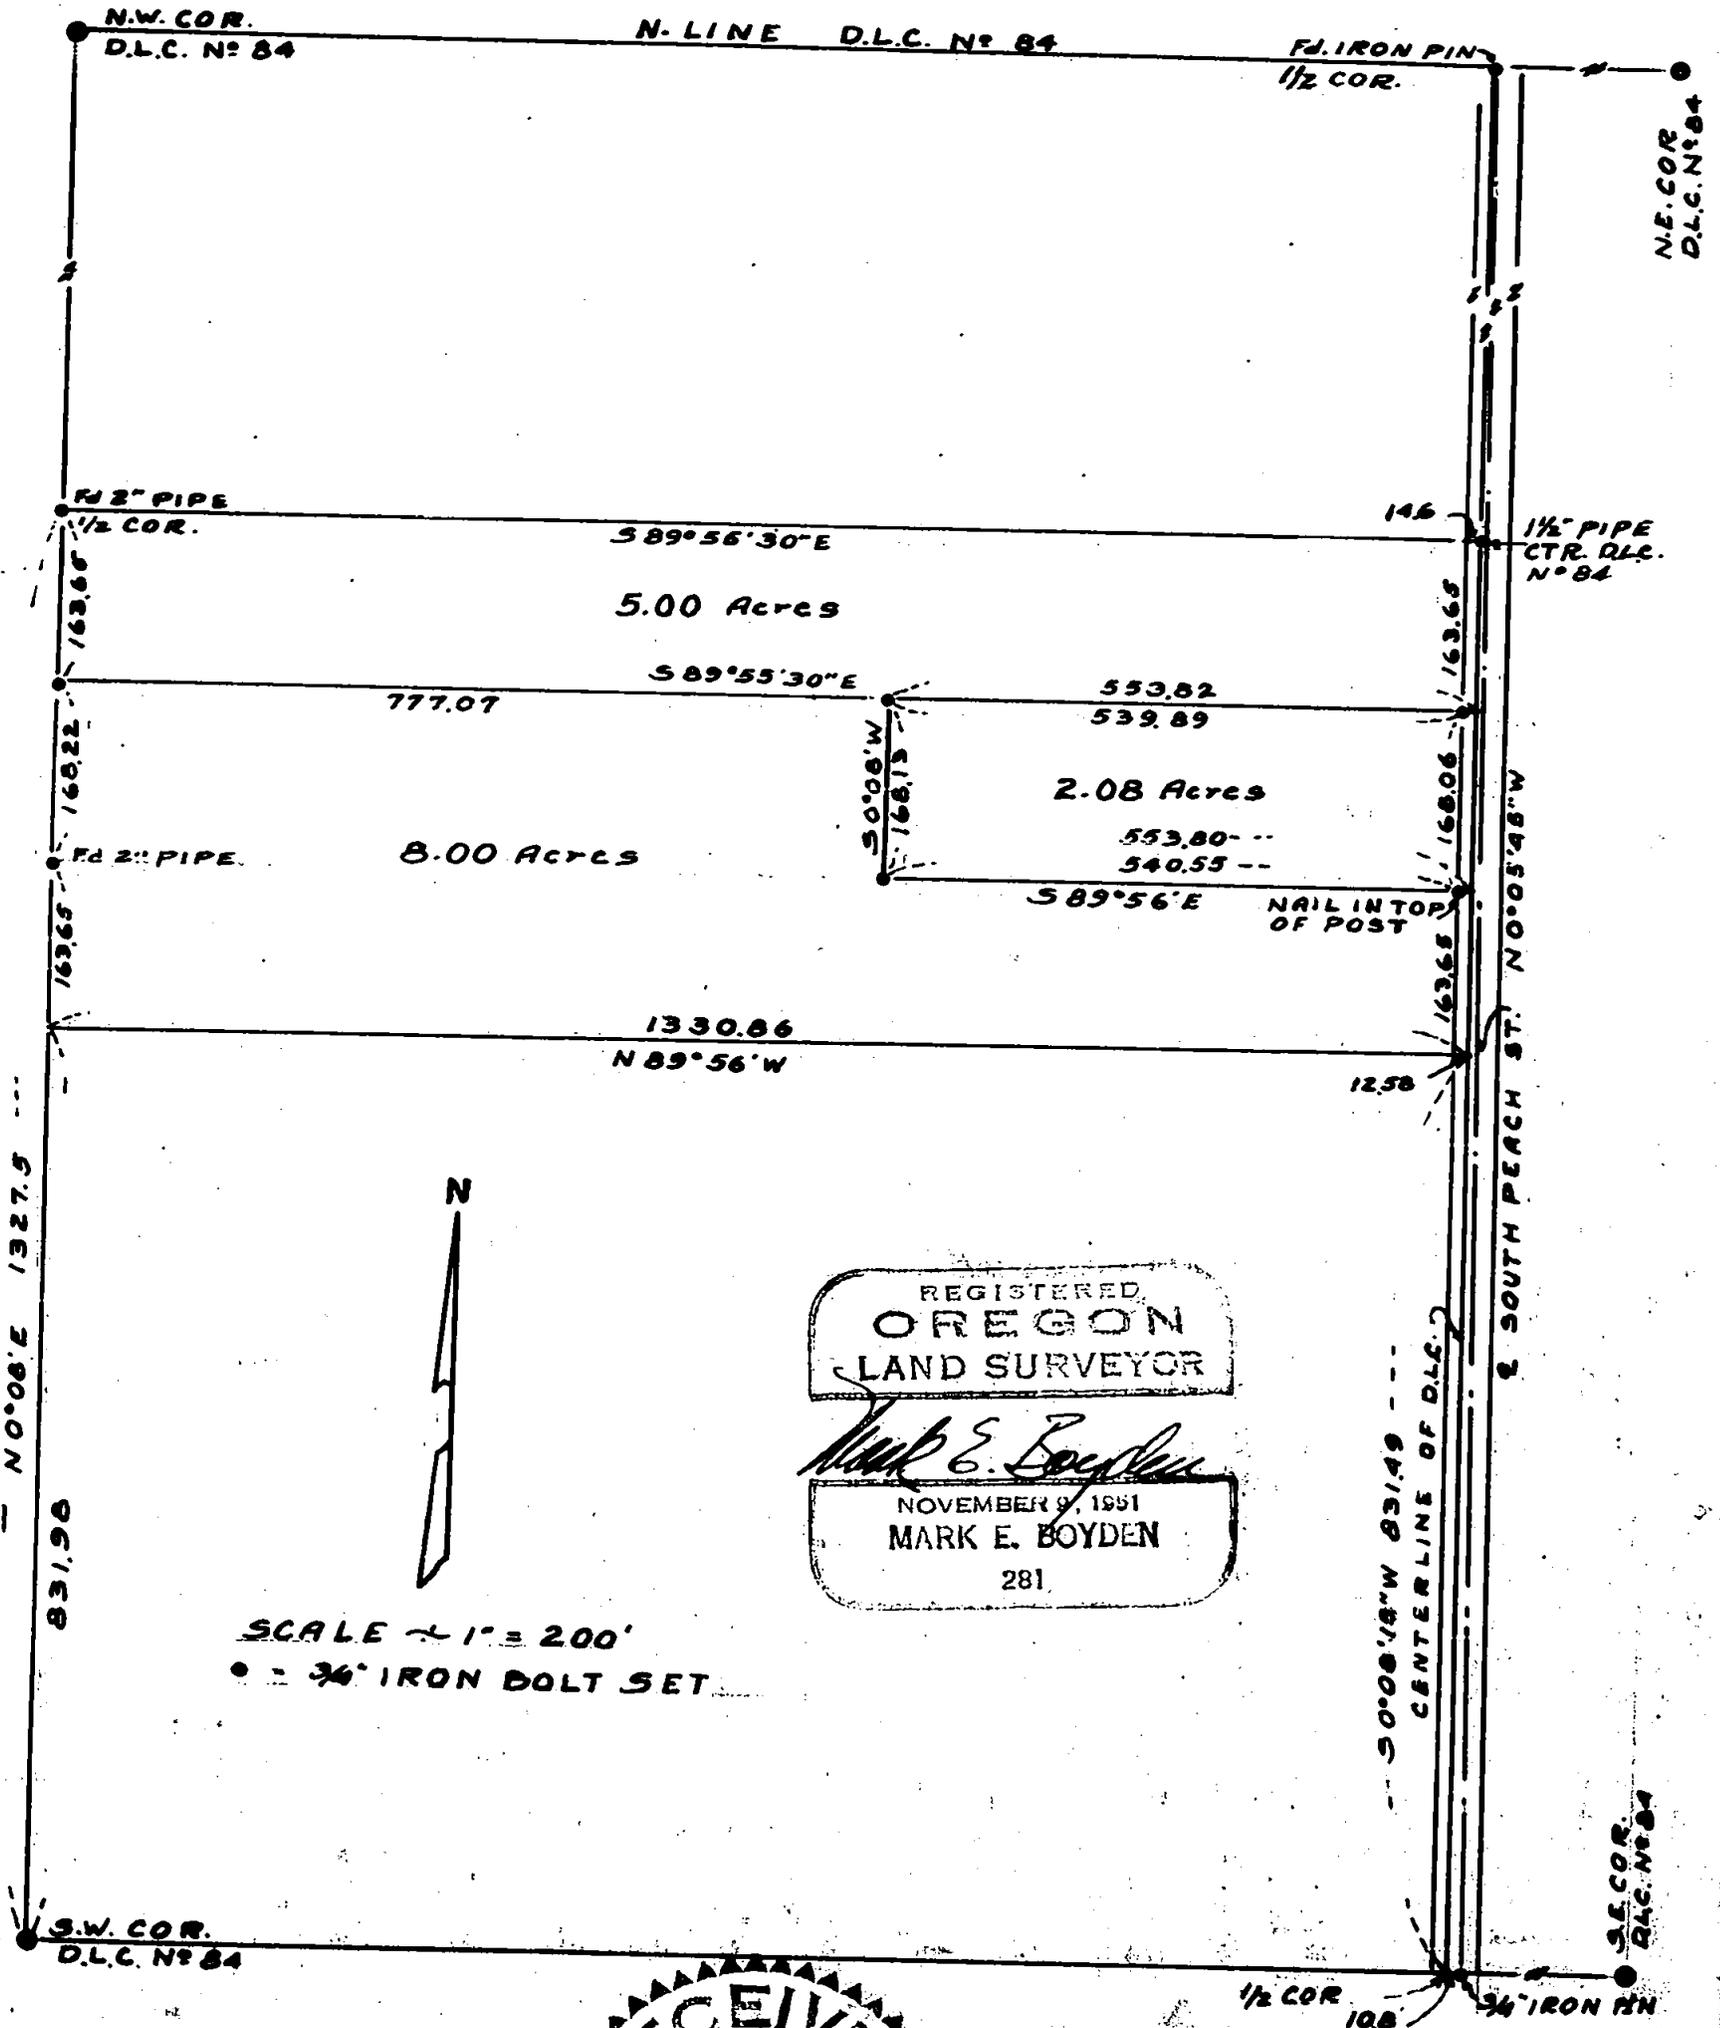

REGISTERED
OREGON
 LAND SURVEYOR
Mark E. Boyden
 NOVEMBER 9, 1951
MARK E. BOYDEN
 281

SCALE $\sim 1" = 200'$
 • = 3/4" IRON BOLT SET

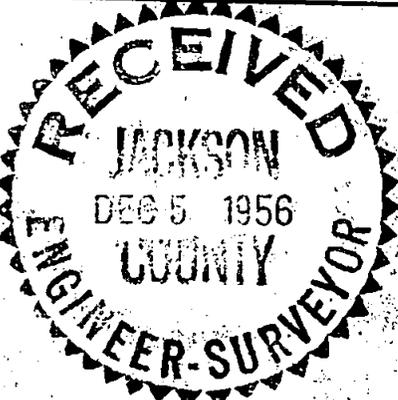

924

Survey Narrative to Comply with Paragraph 209.250,
Oregon Revised Statutes

FOR: Mr. W. L. Dunivent

PURPOSE: To establish boundaries to divide the property of Mr. Dunivent located in the Southwest quarter of D.L.C. No. 84 in Section 36, Township 37 South, Range 2 West.

PROCEDURE: _____ D.L.C. No. 84 had been subdivided by this office on a previous survey for Mr. Dunivent. At that time, the North, South, and West one-half corners had been set, also the center of said D.L.C. was established. From these controls together with the record monumented location of South Peach Street the desired boundaries were established. This being in fact a continuation of the above mentioned survey monuments previously set were used as indicated and new monuments were set as shown on the map to accompany this report. Meridian of said previous survey was also used.

November 9, 1956

REGISTERED
OREGON
LAND SURVEYOR

Mark E. Boyden

NOVEMBER 9, 1956
MARK E. BOYDEN
281

