

MAP OF SURVEY

Located in Section 18, T35S, R1W
For: DON J. HUNSAKER
By: George Burrell, L.S. 6/26/85

SURVEY NO. 10295



SURVEY NARRATIVE TO COMPLY WITH O.R.S. 209.250

FOR: Don Hunsaker
730 Alwood St.
West Covina, Ca. 91790

PURPOSE: To monument the boundaries of the W1/2 W1/2 S.W. 1/4 of
Section 18 South of Dodge Road, except the South 11 Acres.

PROCEDURE: The East and West boundaries of the W1/2 W1/2 S.W 1/4
were established by utilizing the found C.S. reestablished
section corners and the C.W. 1/16 corner as established
by recorded survey no. 2881.
The South boundary of said tract was determined by holding
a line parallel to the South boundary of section 18 that
contains 11 Acres within the W1/2 W1/2 S.W. 1/4.
Dodge Road right of way was established by using found
monuments of recorded survey no. 9200.

BY: George Burrell, L.S.
1379 Brookdale
Medford, Oregon 6/27/85

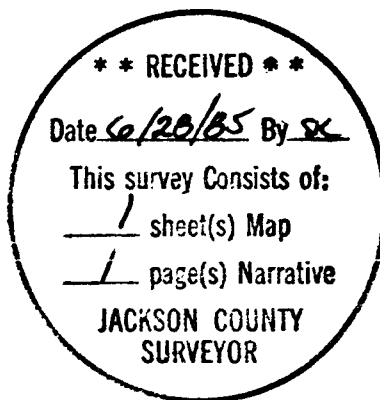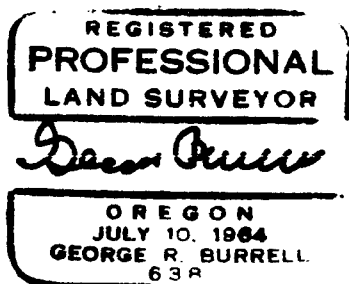

(tax lot no. 400-35-1W-18)