

PROFESSIONAL

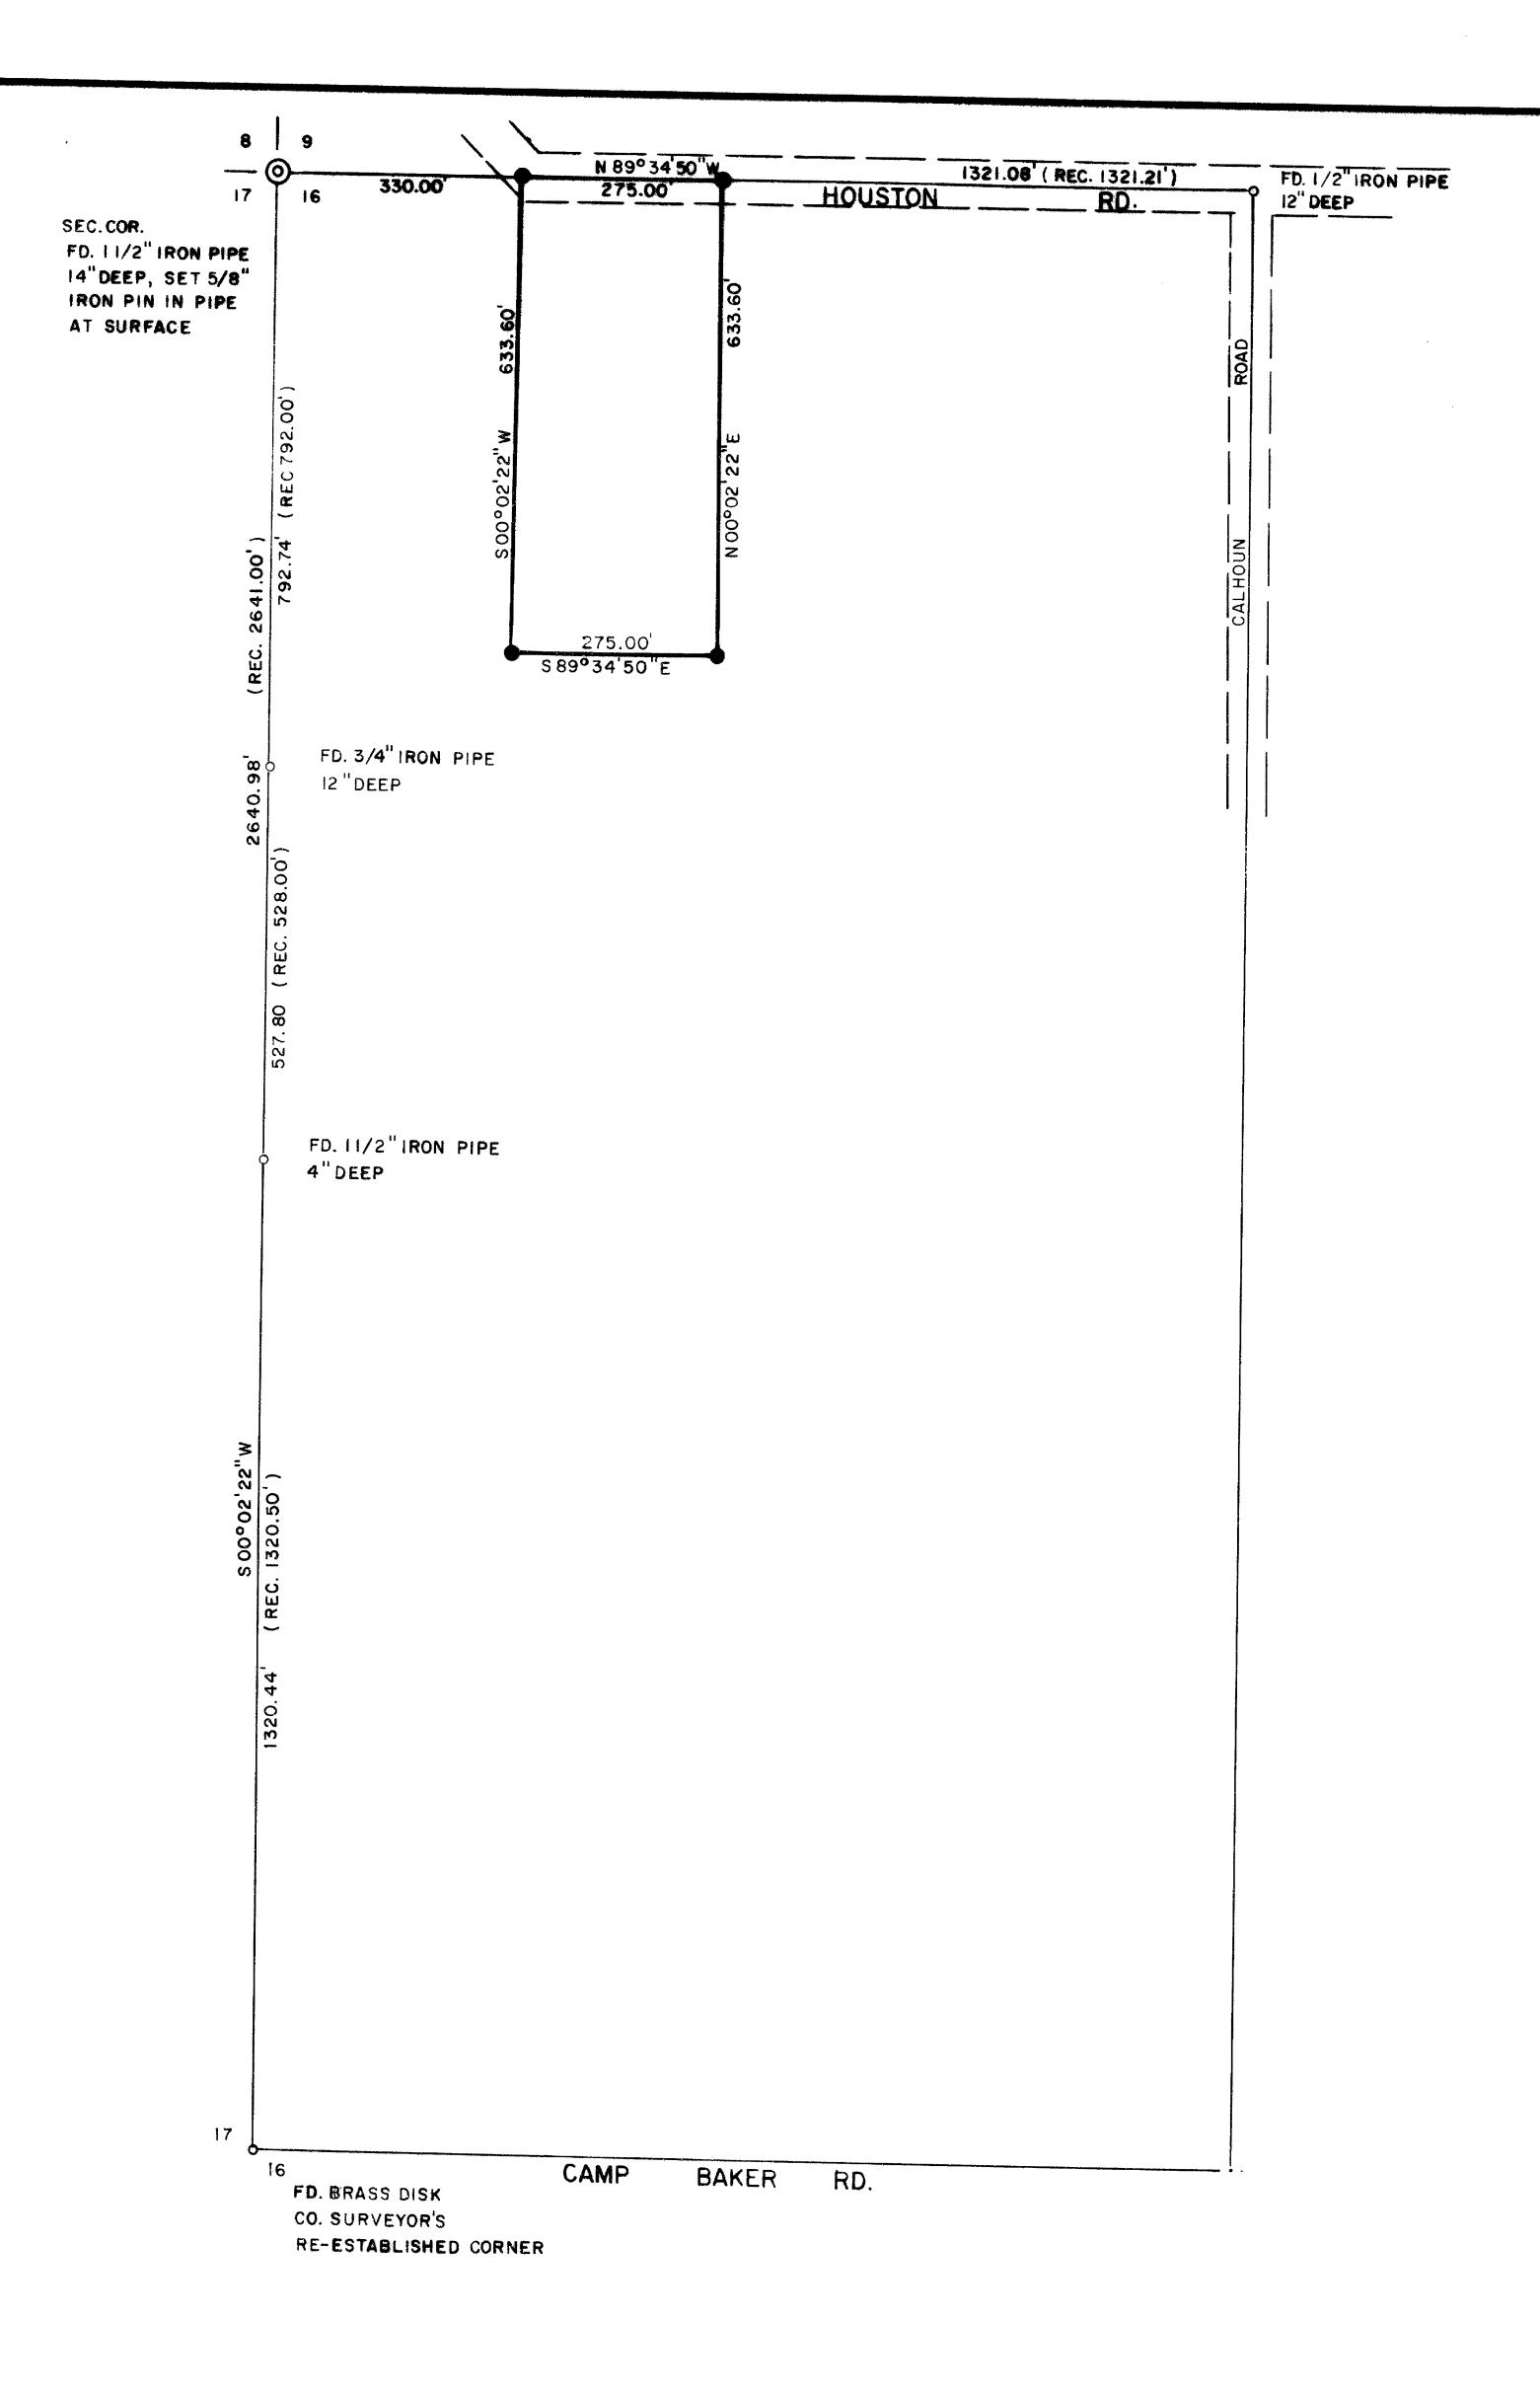

● = SET 5/8" IRON PIN WITH PLASTIC CAP STAMPED FRIAR PLS 96!

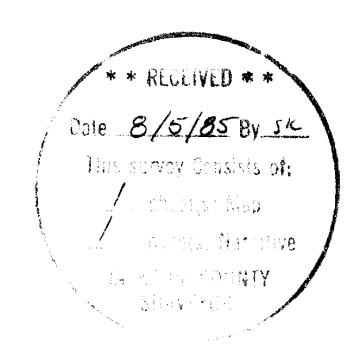

MAP OF SURVEY FOR THOMAS SAKRAIDA

LOCATED IN THE N.W. I/4 OF SECTION 16
T. 38 S., R. I W., W.M., JACKSON CO., OREGON
SCALE: I"= 200' DATE: JULY, 1985
BASIS OF BEARING: SURVEY NO. 1141 THE
LINE BETWEEN THE SEC. COR. 8 THE W. I/16
SURVEYED BY: FRIAR-MOFFIT 8 ASSOCIATES
MEDFORD, OREGON.

T/L 3600, 385, IW

Survey Narrative to Comply with O.R.S. 209.250

Survey for: Thomas Sakraida

1451 Blue Bonnet Medford. Or. 97504

Location:

N.W. 1/4 Section 16, Township 38 South, Range 1 West, Willamette Meridian, Jackson

County, Oregon.

Purpose:

To survey and monument the corners of the parcel of land shown on the annexed map.

Procedure:

Located the N.W. corner and the west 1/4 corner of Section 16 and other monuments

set by previous private surveys.

Ran a closed traverse around the west 1/2 of the N.W. 1/4 of the section tying to found monuments shown on the annexed map.

Using the above control the parcel boundarys were monumented as shown, holding the west line deed record of 5 chains distant

from the west line of the section.

A power pole bears north 11.5 feet from the N.W. corner of Section 16. There are no trees available for reference points.

The basis of bearings is the north line of Section 16 as shown on Survey No. 1141.

Date:

July 31, 1985

REGISTERED PROFESSIONAL AND SURVEYOR

OREGON
JULY 16, 1971
LARRY J. FRIAR
961

Friar-Moffit & Assoc. 717 W. 10th St. Medford, 0r. 97501

Larry J. Friar

T/L 3600, 38S, 1W, 16 B

* * RECEIVED * * Date 8/5/85 Bysk This survey Consists of: ____ sheet(s) Map _ page(s) Narrative JACKSON COUNTY SURVEYOR