


10425

SURVEY SITUATE IN THE SW¼ SE¼ OF SECTION 20,
T. 38 S., R. 1 E., W.M., JACKSON COUNTY, ORE.
FOR: Maribeth Crites

**** RECEIVED ****
Date 2/12/86 By SK
This survey Consists of:
1 sheet(s) Map
1 page(s) Narrative
JACKSON COUNTY
SURVEYOR

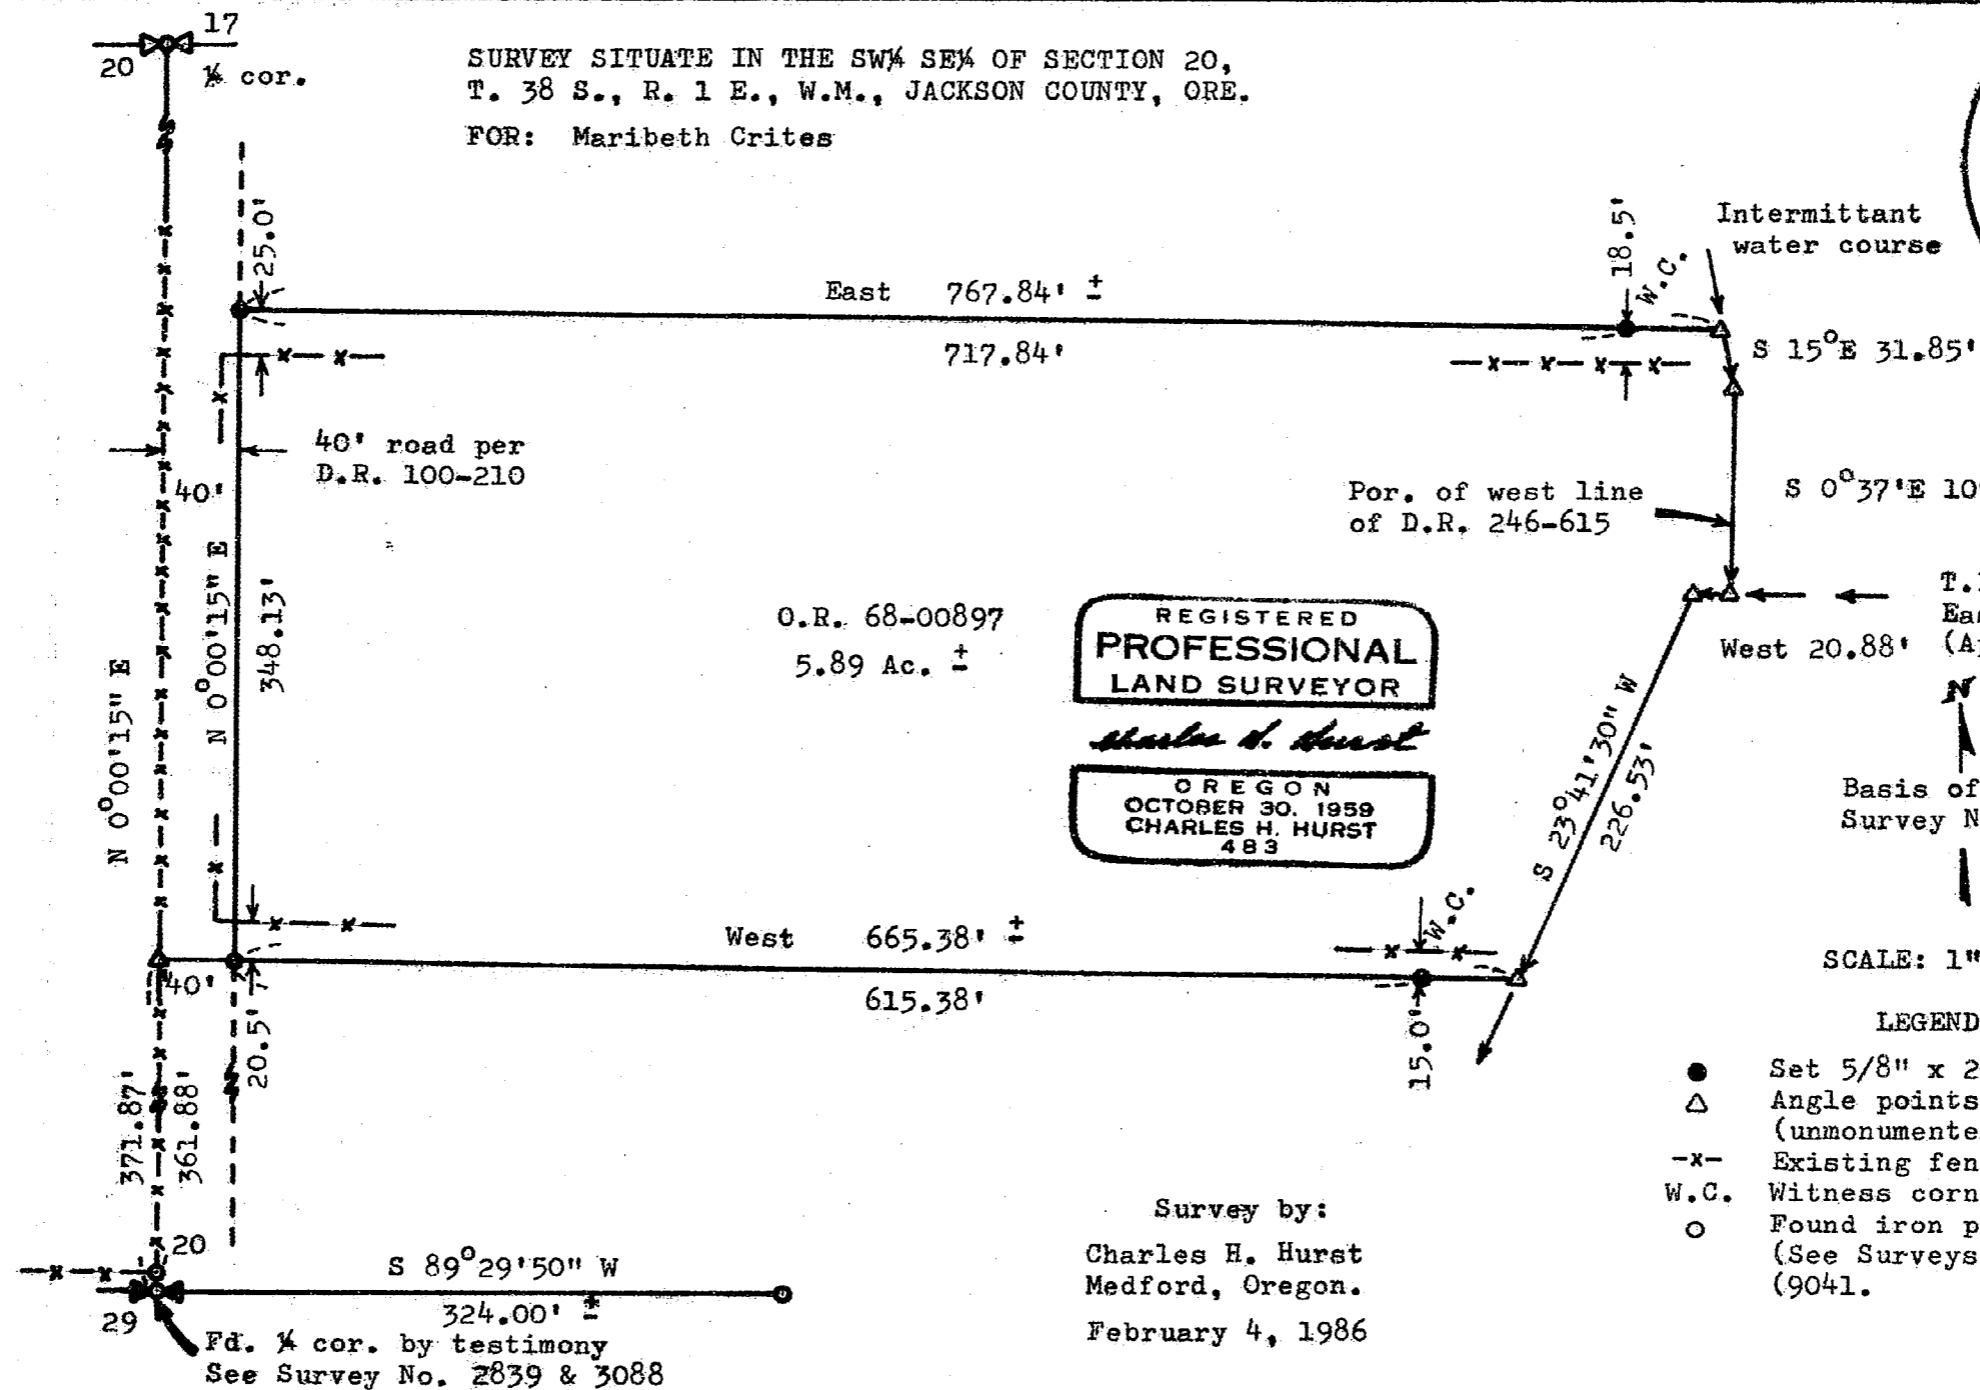

O.R. 68-00897
5.89 Ac. ±

REGISTERED
PROFESSIONAL
LAND SURVEYOR
Charles H. Hurst
OREGON
OCTOBER 30, 1959
CHARLES H. HURST
483

T.I.D.
East Lateral
(Approx. ctr.)
West 20.88'

Basis of Brgs.
Survey No. 2024

SCALE: 1" = 100'

- LEGEND
- Set 5/8" x 24" iron pins
 - △ Angle points of record (unmonumented)
 - x- Existing fences
 - W.C. Witness corner
 - Found iron pins of record (See Surveys No. 2755 and) (9041.)

Survey by:
Charles H. Hurst
Medford, Oregon.
February 4, 1986

T- 905 38 16 20 10425

SURVEY NARRATIVE TO COMPLY WITH PARAGRAPH 209.250
OREGON REVISED STATUTES

Survey for: Maribeth Crites
611 South Ivy Circle
Medford, OR 97501

Survey by : Charles H. Hurst
765 Sunrise Avenue
Medford, OR 97504

Bearings : Based on Survey No. 2024

Purpose : To define the boundaries of the tract shown. The client states that it has been a matter of common knowledge that the existing fences are at variance with property lines.

Indeed, the fences shown along said lines did not exist at the time of initial separation from the parent tract.

Survey control is based on monuments found as set during the course of Survey No. 2755.

February 4, 1986

