

** RECEIVED **
 Date 2/26/86 By SK
 This survey consists of:
 — Sheet(s) Map
 — Page(s) Narrative
 JACOBSON
 DARREL W. EDWARDS
 SURVEYOR

REGISTERED
 PROFESSIONAL
 LAND SURVEYOR
 Darrel W. Edwards
 OREGON
 DARREL W. EDWARDS
 741

SURVEY FOR: <i>Adams & Bunn</i>		
SCALE: 1" = 400'	● 5/8" steel pin found unless noted	DRAWN BY: D. & D.
DATE: FEB. 6, 1986	○ 5/8" x 24" steel pin set	REVISED
LOCATION: In the NW, NE and SE 1/4's of Sec. 10, T. 36 S., R. 3 W., W.M. in Jackson County, Oregon		
() Record Measurement	DRAWING NUMBER	

SURVEY NO. 10488

SURVEY NARRATIVE TO COMPLY WITH PARAGRAPH 209.250, OREGON REVISED STATUTES.

SURVEY FOR: Gregg Adams & Dan Bunn
2346 Springbrook
Medford, Oregon

LOCATION: Northwest, Northeast and Southeast Quarters of Section
10, Township 36 South, Range 3 West of the Willamette
Meridian in Jackson County, Oregon.



PURPOSE: Survey property lines and set property corners of two
parcels of land per deed records as shown on the accom-
panying plat.

PROCEDURE: Traversed between Government corners as shown on the
accompanying plat. Calculated position of 1/4 corner
between Sections 9 and 10. Made dilligent search for
evidence to establish said corner in it's original
position. Since no evidence could be found I calculated
position by using single proportion measure. Calculated
position of new property corners to be set. Physically
closed both parcels of land within satisfactory error
of closure. Set 5/8" x 2 1/2" steel pins with yellow plastic
caps, stamped D.W. EDWARDS - LS 741", as shown on the
accompanying plat.

BASIS OF BEARINGS: R.S. 8724

DATE COMPLETED: February 6, 1986

SURVEY BY: Darrel W. Edwards
2346 Springbrook
Medford, Ore. 97504
Phone 776-2313

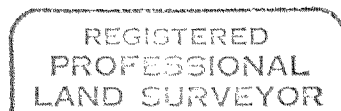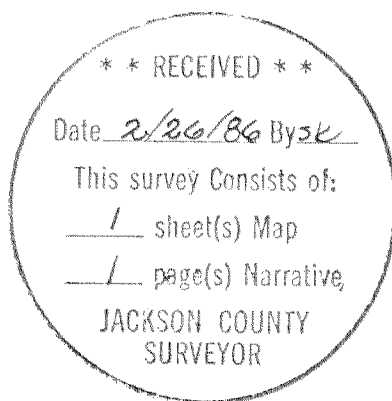

Darrel W. Edwards

