MINOR LAND PARTITION

IN DONATION LAND CLAIM NO.37, SW 1/4 SEC.19, TWP. 37S., RGE.2 W., WILL. MER. CITY OF JACKSON VILLE, JACKSON CO., OREGON.

SURVEY FOR:

R.E. AND O.V. RUTHERFORD

APPROVAL:

THIS PARTITION IS APPROVED BY THE CITY OF JACKSONVILLE, OREGON.

SIGNATURE TITLE DATE

SIGNATURE TITLE DATE


RECORDING:

FILED, FOR RECORD THIS 31 DAY OF MALCH, 1986 AT 9:07

O'CLOCK A M. AND RECORDED IN VOLUME 7, PAGE 3 OF MINOR LAND PARTITIONS" IN JACKSON COUNTY, OREGON.

COUNTY CLERK

DEPUTY BOKE

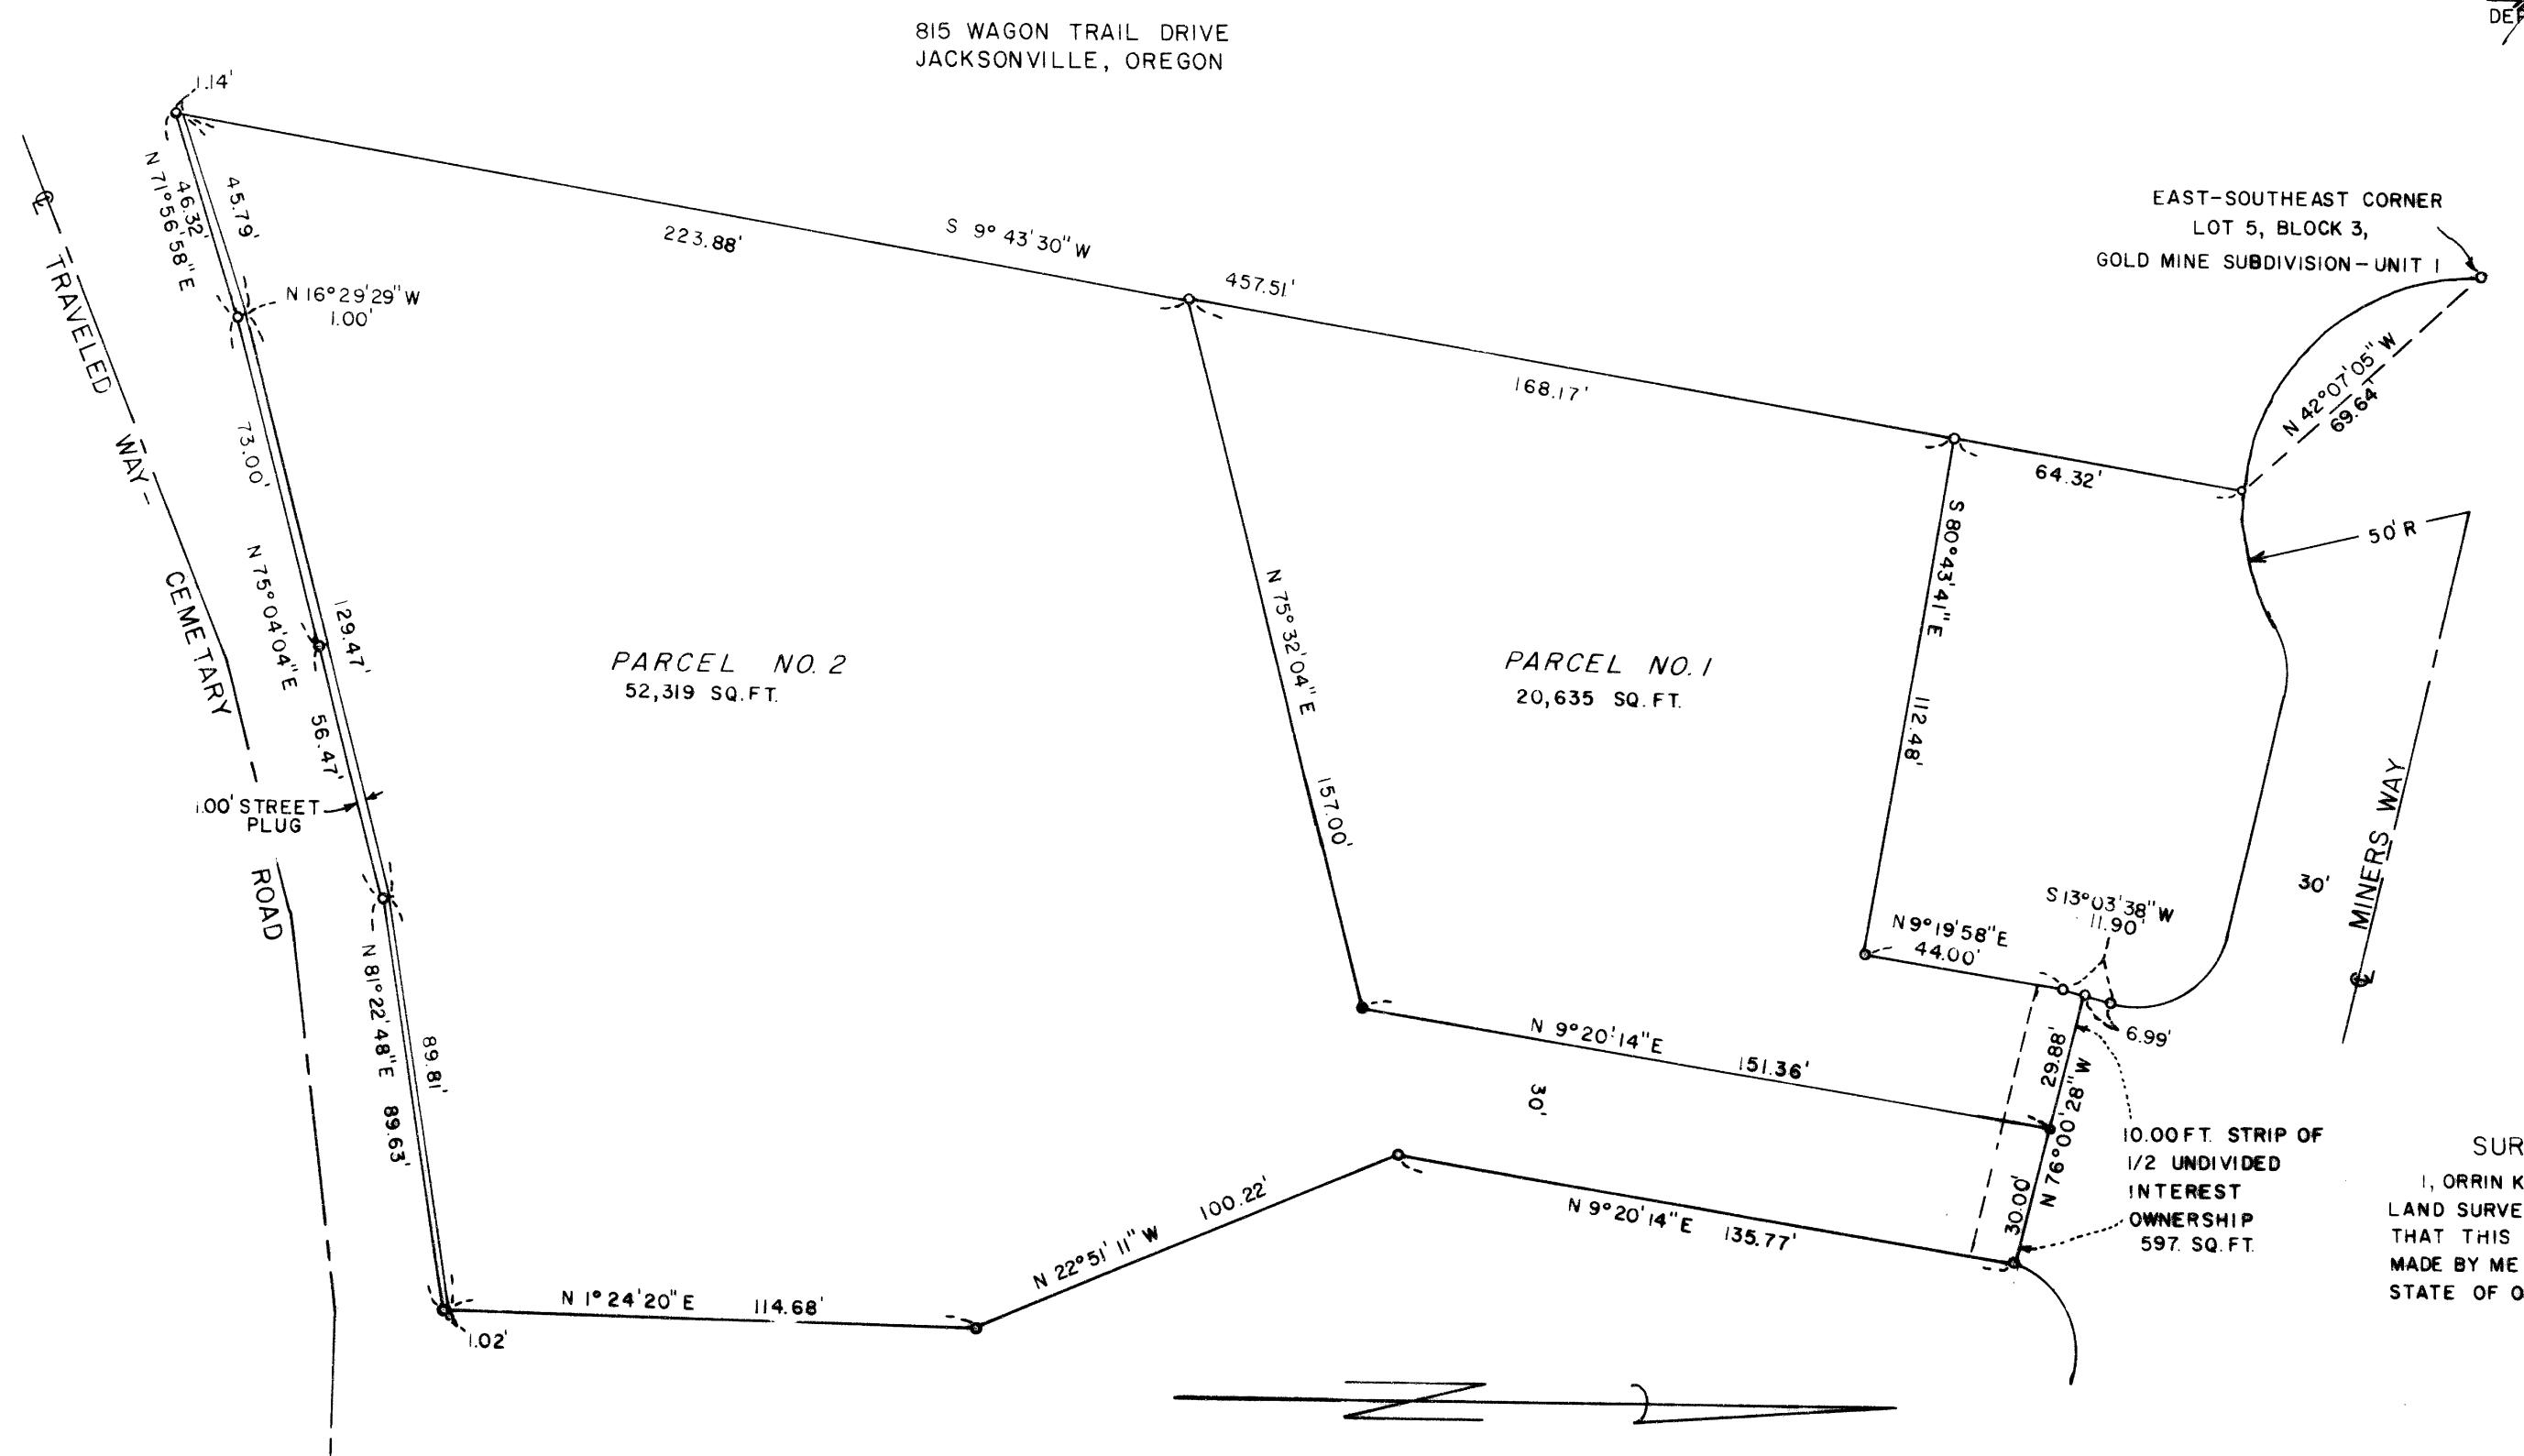

LEGEND:

9 FOUND 5/8" IRON ROD

FEET

SET 5/8" X 30" IRON ROD WITH "LS 1987" PLASTIC CAP

SURVEY BY:

ORRIN K. FREDERICK 613 CHERRY ST. CENTRAL POINT, ORE.

DATE:

MARCH 27, 1986

BASIS OF BEARING: SURVEY NO. 10326

SURVEYOR'S CERTIFICATE:

I, ORRIN K. FREDERICK, REGISTERED PROFESSIONAL LAND SURVEYOR IN THE STATE OF OREGON, CERTIFY THAT THIS MAP CORRECTLY REPRESENTS THE SURVEY MADE BY ME IN CONFORMANCE WITH THE LAWS OF THE STATE OF OREGON.

REGISTERED PROFESSIONAL LAND SURVEYOR

OREGON

JULY 10 1982

ORRIN K FREDERICK

1967

SEE ACCOMPANYING NARRATIVE

* * RECEIVED * *

Date 3/31/86 By 52
This survey Consists of:

sheet(s) Map

JACKSON COUNTY

SURVEYOR

BURVEY MARMATIVE TO COMPLY WITH C.R.S. 209.250

SURVEY FOR:

R.E. and O.V. Rutherford 815 Wagon Trail Drive Jacksonville, Oregon

PURPOSE:

To establish proposed lot lines as shown on a Preliminary Minor Land Partition Map as approved on March 10, 1985 by the City of Jacksonville Planning Commission.

PROCEDURE:

This survey is a continuation of Recorded Survey No. 10326 with minor changes made in monument

location of interior lot lines only. Provisions are now made for a 1.00 foot street plug on the South and 10.00 foot strip of undivided ownership on the North.

EQUIPMENT:

Wild T-1 Theodolite and Mac 11 H electronic distance meter.

BASIS OF BEARING:

Boundary Line Agreement: Jackson County Official Records No. 71-07829 and Recorded Survey No. 10326.

DATE COMPLETED:

March 27, 1986

SURVEY BY:

Orrin K. Frederick R.L.S.

613 Cherry St.

Central Point, Oregon 97502

LOCATION:

Donation Land Claim No. 37, Section 29, Township 37 South, Range 2 West, Willamette Base and Meridian, Jackson

County, Oregon.

* * RECEIVED * *

Date 3/31/86 By 5

This survey Consists of:

______ sheet(s) Map
_____ page(s) Narrative

JACKSON COUNTY
SURVEYOR

PROFESSIONAL
LAND SURVEYOR

Oregon
ANY 16, 1962
ORRIN K. FREDERICK
1967

TAX LOT NO. 37 2W 29 CD 2200