
A CONTRACTOR OF THE STATE OF TH

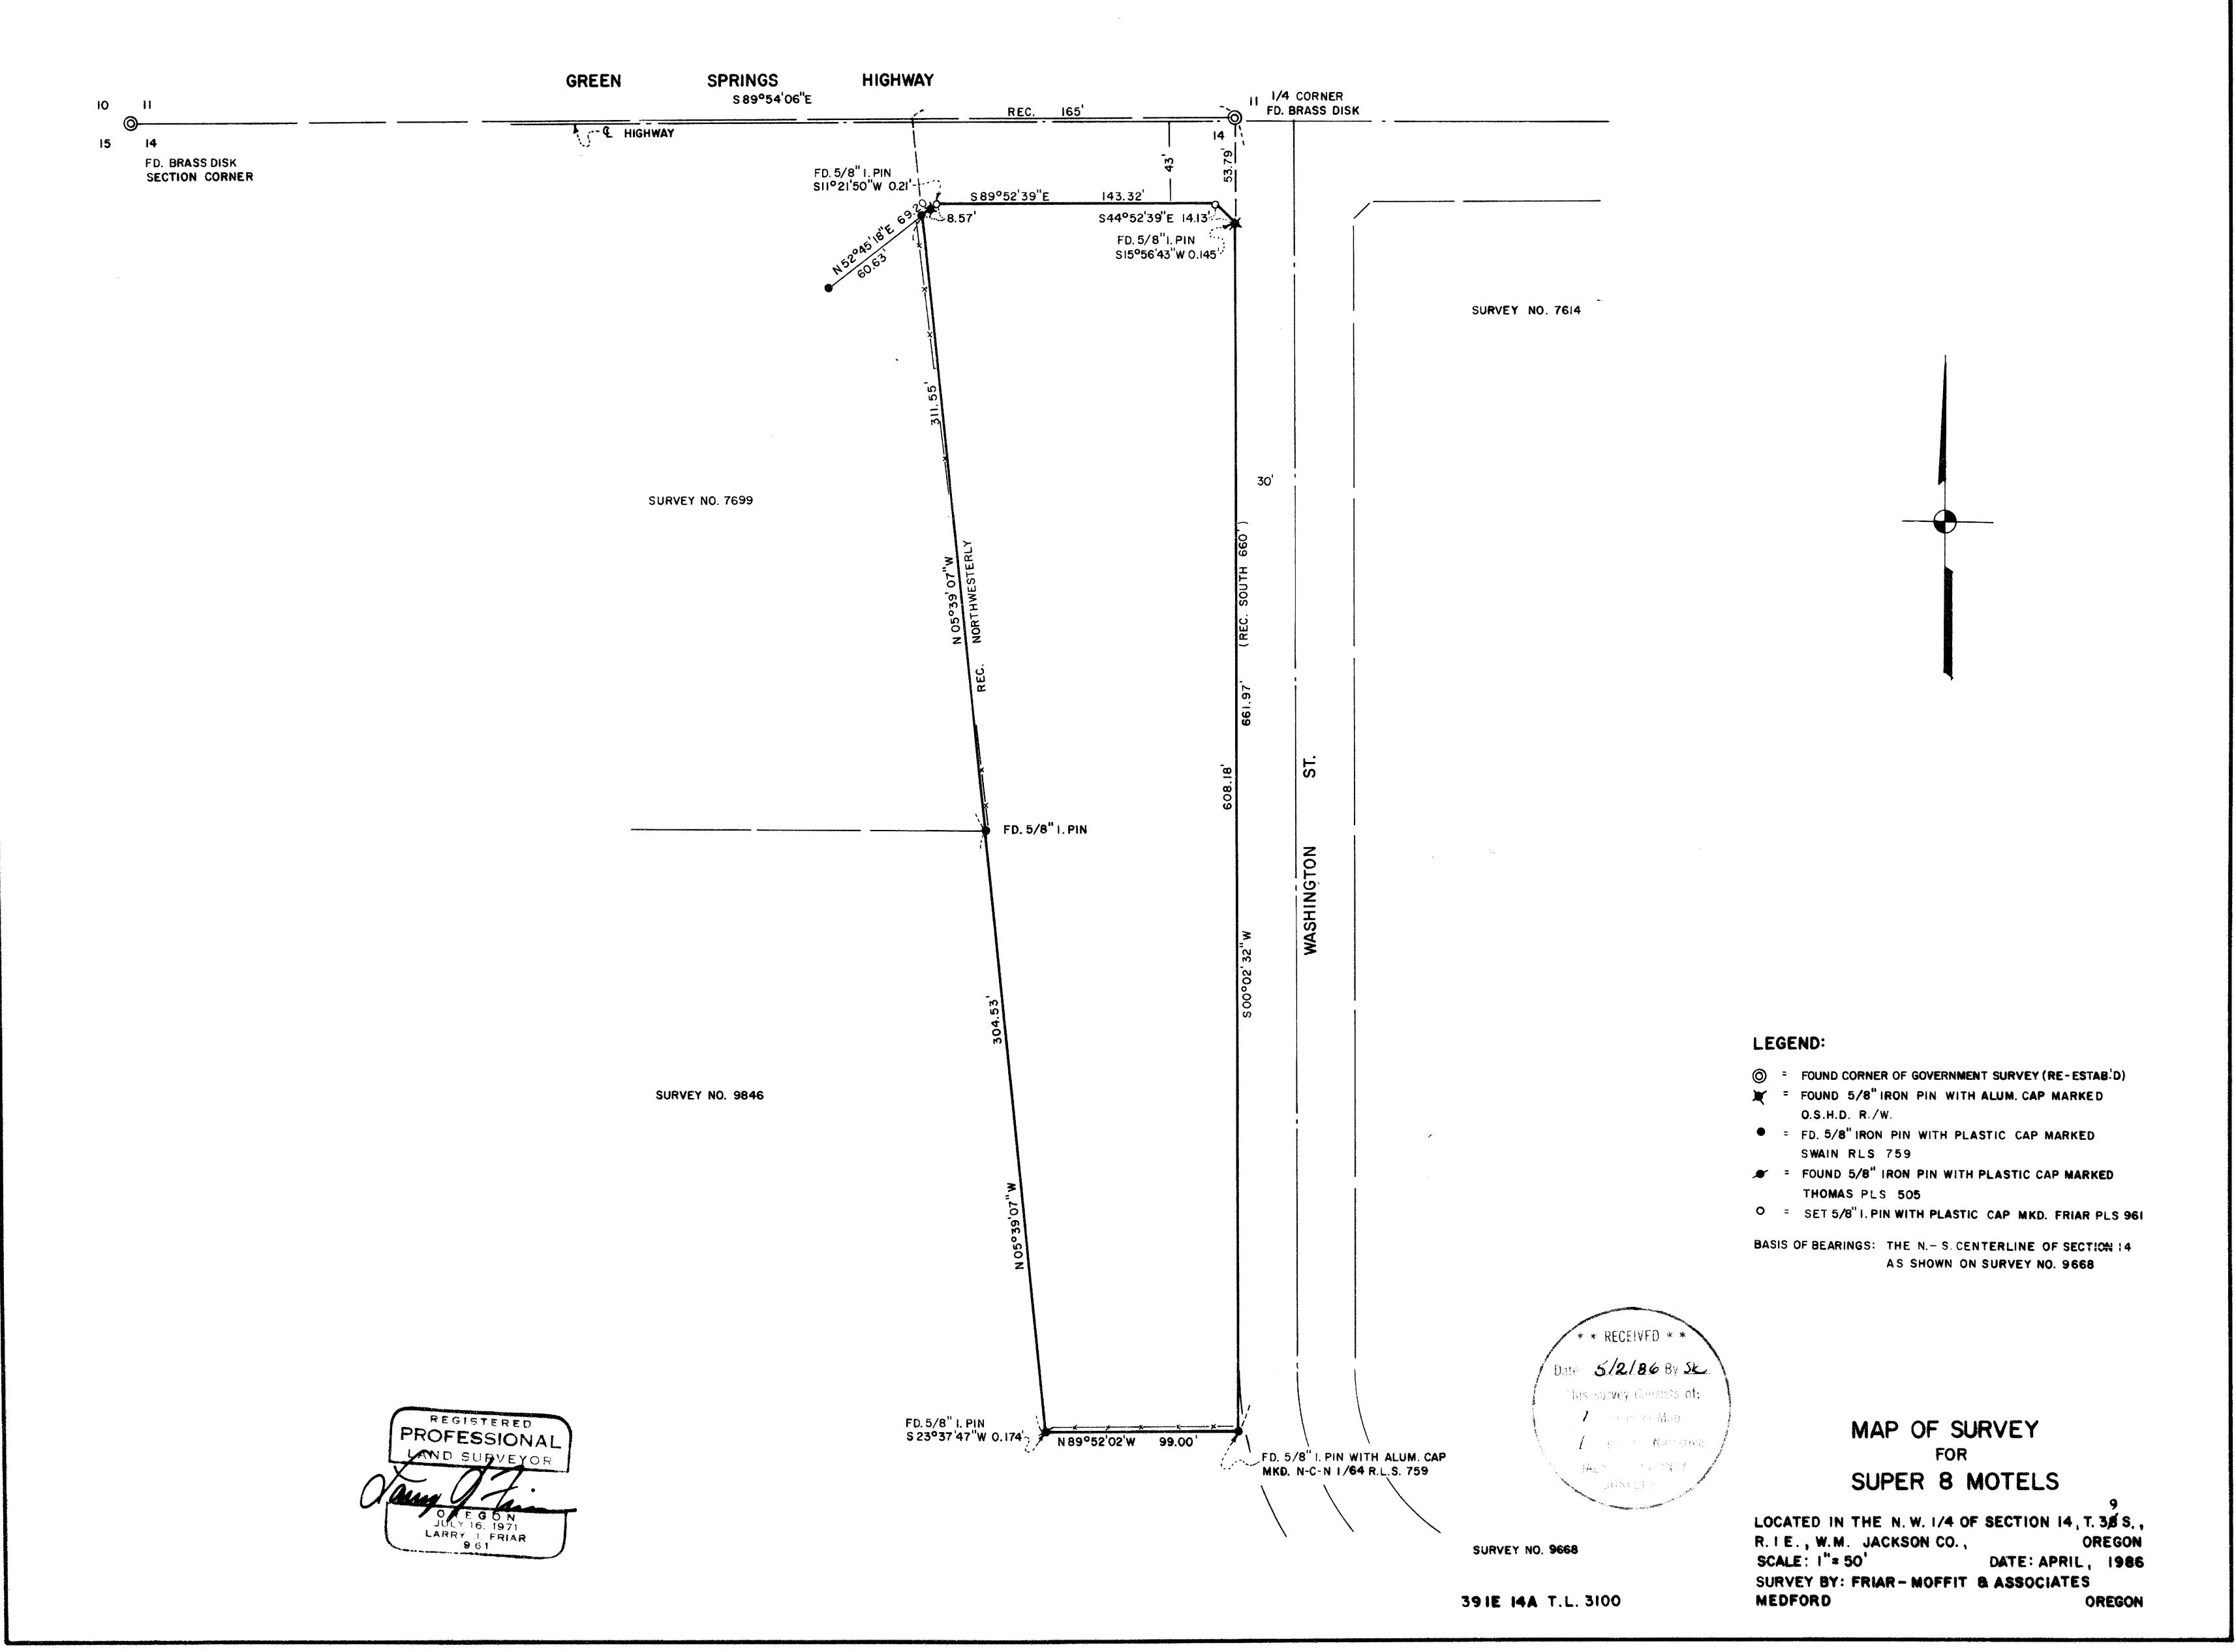

* Now we make the property with the second property of the second pr

Survey Narrative to comply with O.R.S. 209.250

Survey For: Super 8 Motels

c/o Peninsula Development, Inc.

P.O. Box 3825 Lacey, WA 98503

Location:

N.W. one-quarter Section 14, Township

39 South, Range 1 East, Willamette Meridian,

Jackson County, Oregon.

Purpose:

To determine the boundaries of parcel

shown on annexed map.

Procedure:

Located and made ties to property corners established by previous surveys, their positions are noted relative to record position

where they differ.

The South right-of-way of Greensprings Highway was determined from Survey No's. 7699 and 7614. The existing right-of-way pins have apparently been disturbed or were

erroneously set.

The subdivisional lines of the N.W. one-quarter of Section 14 have been previously checked during other surveys by this office.

Date:

April 14, 1986

* * RECEIVED * *

Date 5/2/66 By 54

This survey Consists of:

______ sheet(s) Map
_____ page(s) Narrative

JACKSON COUNTY
SURVEYOR

Larry J. Friar Friar-Moffit & Assoc. 717 W. 10th St. Medford, OR 97501

PROFESSIONAL
LAND SURVEYOR

OR EGON
JULY 16, 1971