


PLAT

SHOWING A SURVEY IN SECTION 16,
T.34S., R.2W., W.M., JACKSON COUNTY,
OREGON.

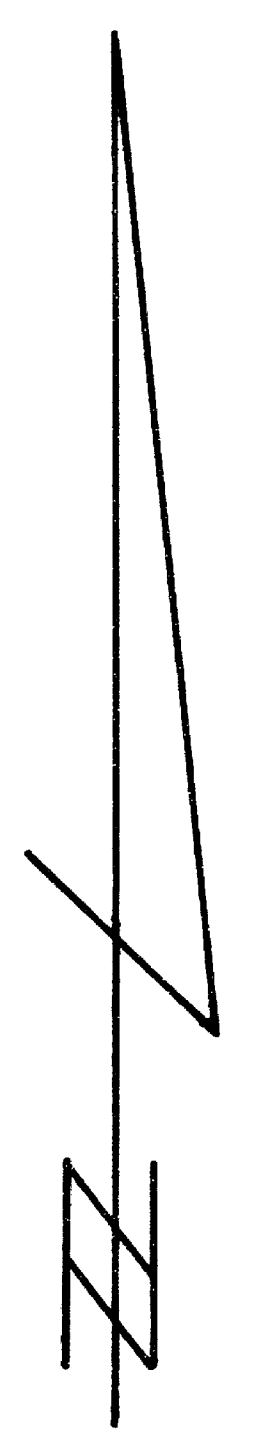

BEARINGS BASED ON SUR. NO. 9582.

LEGEND

- ⊙ FD. BRASS CAP.
- FD. 5/8" IRON ROD.
- ✱ FD. 1" PIPE WITH 2" EXPANDER FILLED WITH POT METAL AND STAMPED "PROP COR".
- SET 5/8" X 30" IRON ROD WITH PLASTIC CAP MARKED "NYGREN RS 1035".
- BLAZED LINE.

REGISTERED
PROFESSIONAL
LAND SURVEYOR
Gerald V. Nygren
OREGON
GERALD V. NYGREN
AUGUST 22, 1975
1985

** RECEIVED **
Date 5/19/86 By SK
This survey consists of:
— 1 sheet(s) Map
— 2 page(s) Narrative
JACKSON COUNTY
SURVEYOR

SURVEYED FOR: BOISE CASCADE P.O. BOX 100 MEDFORD, OREGON 97501	GERALD V. NYGREN 522 BARKER DRIVE MERLIN, OREGON 97532	DATE: APRIL 9, 1986 SCALE: 1" = 400' JOB NO. 86-10
---	---	--

10561

SURVEY NARRATIVE

DATE: April 9, 1986.

SURVEYED FOR: Boise Cascade
Box 100
Medford, Oregon 97501

SURVEYED BY: Gerald V. Nygren
522 Barker Drive
Merlin, Oregon 97532

LOCATION: Section 16, Township 34 South, Range 2 West,
Willamette Meridian, Jackson County, Oregon.

PURPOSE: Subdivide said Section 16 and mark line as shown
on Plat for logging.

PROCEDURE: The Section corners and quarter corners were found
and the lines between them was established by random
traverse. A diligent search was made but no evidence
was found of the East or West Quarter corners of
said Section 16. I set A 5/8 in. dia. iron rod, 30 ins.
long with plastic cap marked "NYGREN R S 1035" 4 ins.
above ground at the proportionate position for the
East and West Quarter corners of said Section 16 and
scribed:

WEST QUARTER CORNER

6" P. Pine, N26°E, 5.4 feet.
4" B. Oak, S27°W, 33.2 feet.

EAST QUARTER CORNER

6" W. Oak, N74°W, 38.2 feet.
5 " W. Oak, N81°E, 32.7 feet.

Thence I subdivided said Section 16 as shown on Plat
and set the following corners;

CENTEREAST ONE-SIXTEENTH CORNER

Set 5/8 in. dia. iron rod, 30 ins. long with plastic
cap marked "NYGREN RS 1035" 4 ins. above ground and
scribed:

6" B. Oak, S53°E, 13.9 feet.
7" B. Oak, S09°W, 15.5 feet.

(CONT.)

10561

NORTHEAST ONE-SIXTEENTH CORNER

Set 5/8 in. dia. iron rod, 30 ins. long with plastic cap marked "NYGREN RS 1035" 4 ins. above ground and scribed:

- 7" I. Cedar, S78°E, 12.3 feet.
- 6" B. Oak, N25°E, 22.9 feet.

CENTERNORTH ONE-SIXTEENTH CORNER

Set 5/8 in. dia. iron rod, 30 ins. long with plastic cap marked "NYGREN RS 1035", 4 ins. above ground and scribed:

- 8" W. Oak, S35°W, 1.7 feet.
- 6" W. Oak, N61°W, 9.3 feet.

CENTER-SOUTH-NORTH ONE-SIXTYFOURTH CORNER

Set 5/8 in. dia. iron rod, 30 ins. long with plastic cap marked "NYGREN RS 1035", 4 ins. above ground and scribed:

- 30" B. Oak, N23½°E, 62.2 feet.
- 18" B. Oak, S30°W, 30.8 feet.

A MAC 1E EDM and Wild T-16 theodolite was used to execute this survey.

Bearings are based on survey No. 9582.

