

PROPERTY DESCRIPTION:
 Commencing at the quarter section corner on the West line of Section 15 in Township 36 South, Range 1 West of the Willamette Meridian in Jackson County, Oregon; thence North along the section line 190.07 feet; thence East 104.29 feet; thence South 180.80 feet; thence East 261.87 feet to the Northeast corner of that tract described in Volume 332, Page 152, Jackson County, Oregon, Deed Records, and the true point of beginning; thence East 200.80 feet to the Westerly line of property conveyed to the State of Oregon described in Volume 187, Page 28 of the Jackson County, Oregon, Deed Records; thence South 17° 40' West on the Westerly line of said property 168.50 feet, to the North property line of a tract described in Volume 305, Page 462, said Deed Records; thence West 200.00 feet, to the Southwest corner of tract described in Volume 332, Page 152, said Deed Records; thence North 17° 40' East along the Easterly line of said tract, 188.88 feet to the True Point of Beginning.

SURVEYOR'S CERTIFICATION:
 I, Darrel W. Edwards, hereby certify that the above described tract of land was surveyed under my supervision and that the data shown herein is true and correct.

Darrel W. Edwards
 Darrel W. Edwards, L.S. 741

RECEIVED
 Date 12/17/86 By [Signature]
 This survey consists of:
 sheet(s) Map
 page(s) Narrative
 DARREL W. EDWARDS
 SURVEYOR

NOTES: Natural Gas not available.
 Asphalt Street Pavement patched, fair condition.
 No Curbs or Sidewalks.
 No City Water, well only.

PREPARED FOR: U.S. POSTAL SERVICE	
SURVEY BY: DARREL W. EDWARDS 2000 BROOKHURST #17 MEDFORD, OREGON 97504 PHONE: 775-8313	REGISTERED PROFESSIONAL LAND SURVEYOR
LOCATION: TAX LOT 3500 is the NW 1/4 of the NW 1/4 of SECTION 15, T. 36 S., R. 1 W. S. 1, JACKSON COUNTY, OREGON, City of GAINSBY, OREGON	<i>Darrel W. Edwards</i> OREGON DARREL W. EDWARDS 741
DATE: OCTOBER 16, 1986	SCALE: 1" = 20'
BASIS OF BEARINGS: AS SHOWN	

SURVEY NO. 10756

SURVEY NARRATIVE TO COMPLY WITH PARAGRAPH 209.250, OREGON REVISED STATUTES.

SURVEY FOR: United States Postal Service
Facilities Service Office
P.O. Box 2000
Kent, Washington 98032-0200

LOCATION: City of Shady Cove in the Northwest 1/4 of
Section 15, Township 34 South, Range 1 West
of the Willamette Meridian in Jackson County,
Oregon.

PURPOSE: Boundary survey of tract of land described in
Document No. 78-09132, Official Records for
Jackson County, Oregon. Together with a top-
ographical survey of said tract of land.

PROCEDURE: Traversed between four corners of Northwest
1/4 of Section 15, Township 34 South, Range
1 West of the Willamette Meridian, Jackson
County, Oregon. Made survey ties to pins set
on Crater Lake Highway in R.S. 1411 and R.S.
6129. Calculated Deed ties and set the four
corners of subject property as shown on the
accompanying plat. Set 5/8" X 24" Steel Pins
with yellow plastic cap stamped "DW EDWARDS-
PLS741".

BASIS OF BEARINGS: R.S. 8024


DATE COMPLETED: October 16, 1986

SURVEY BY: Darrel W. Edwards
2000 Brookhurst #27
Medford, Oregon 97504
Phone: 776-2313

REGISTERED
PROFESSIONAL
LAND SURVEYOR

Darrel W. Edwards

OREGON
JULY 8, 1966
DARREL W. EDWARDS
741

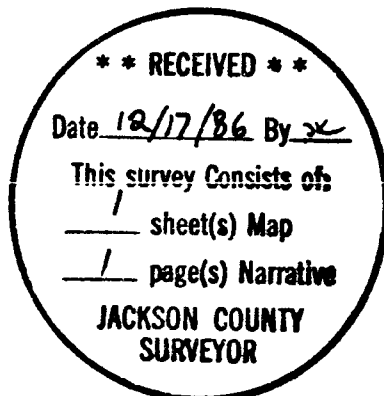

T 34-1W-Sec 15-TL 3600