


10836

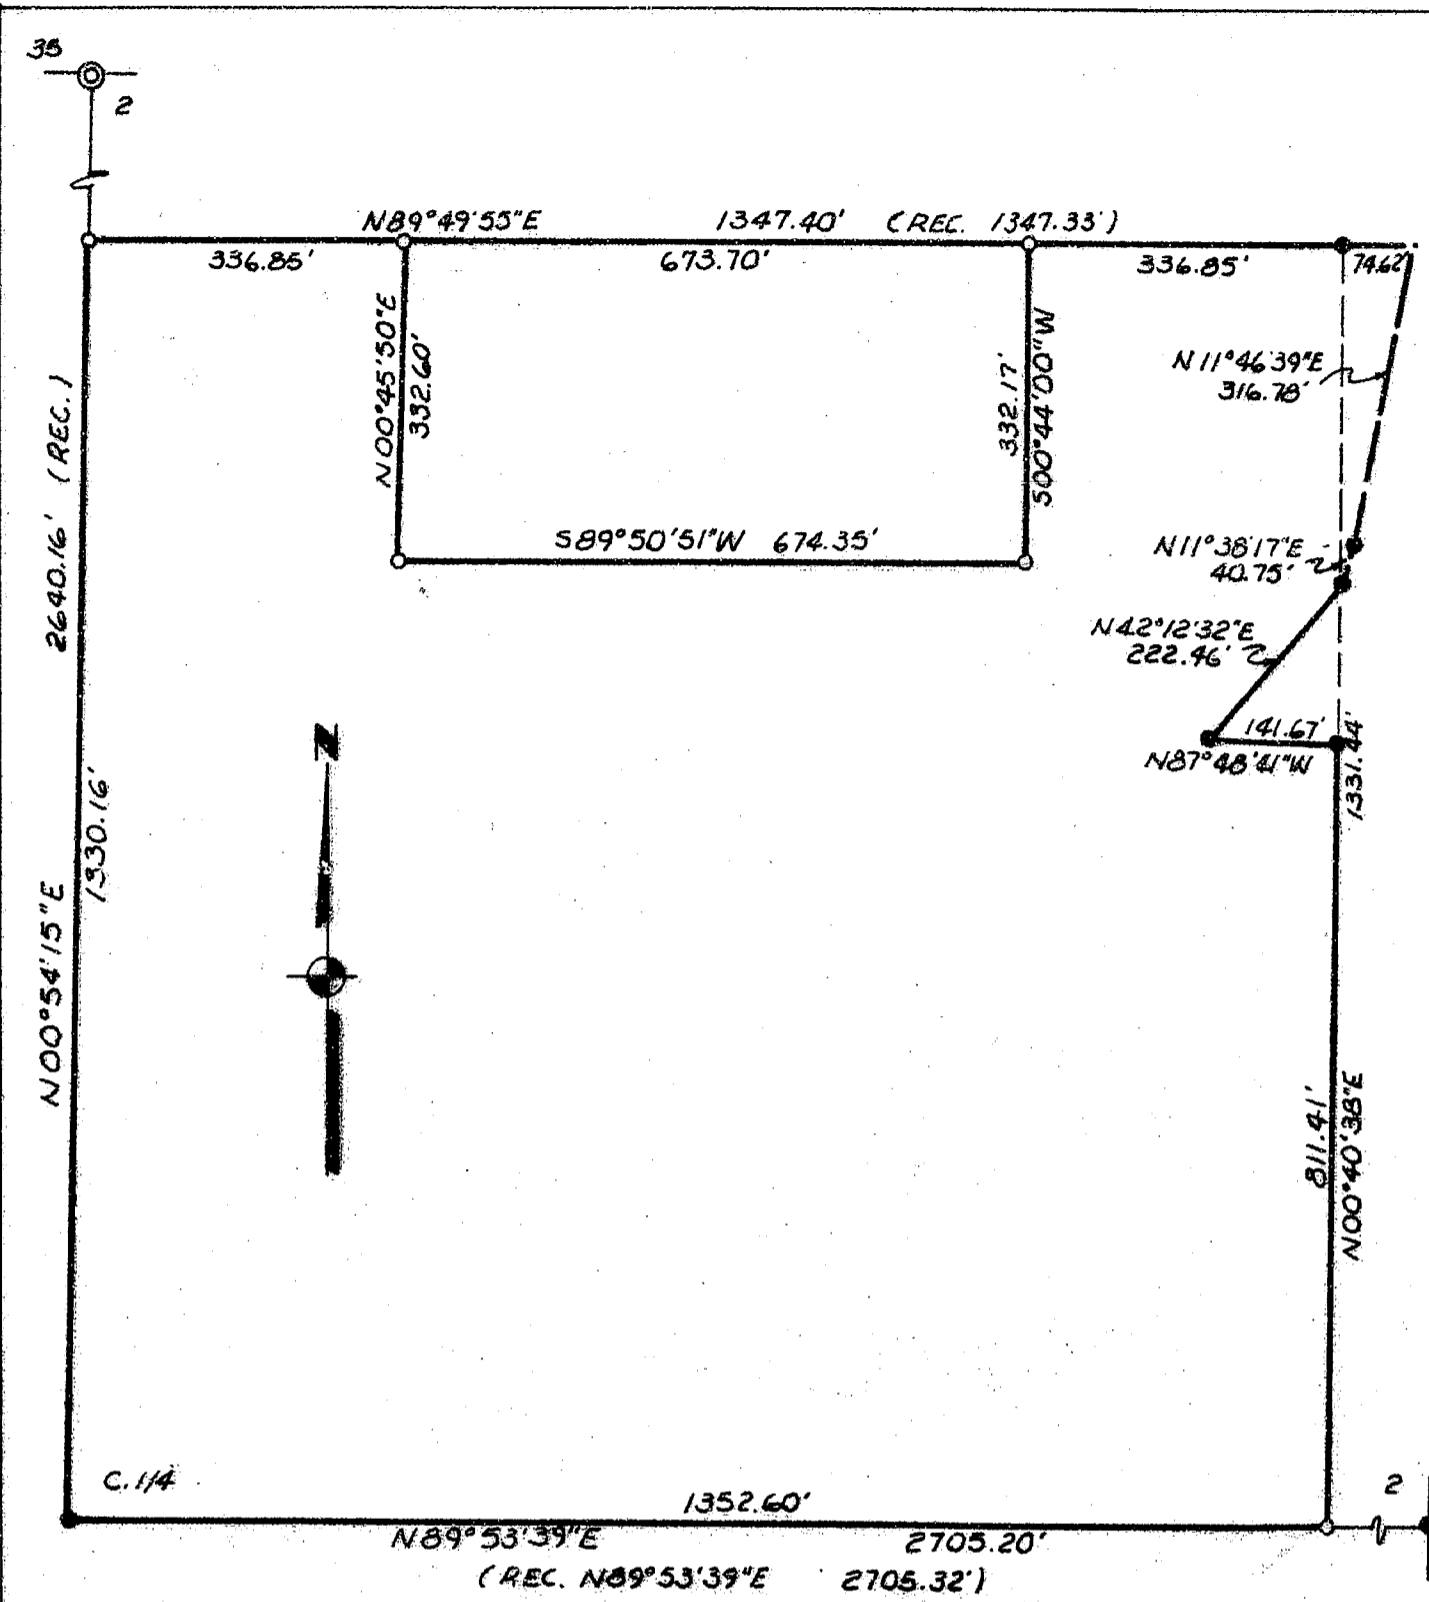

LEGEND:

- = FOUND 5/8" IRON PIN WITH PLASTIC CAP STAMPED MASON P.L.S. 1101
  - ⊙ = FOUND JACKSON CO. SURVEYOR'S BRASS CAP MONUMENT
  - = SET 5/8" IRON PIN WITH PLASTIC CAP STAMPED FRIAR P.L.S. 961
- BASIS OF BEARINGS: SURVEY NO. 10676

MAP OF SURVEY FOR

DICK MARCOULIER

LOCATED IN THE S.W. 1/4 OF THE  
 N.E. 1/4 OF SEC. 2, T. 38 S., R. 4 W.,  
 W.M. JACKSON CO. OREGON.  
 SCALE: 1"=200' DATE: MARCH 17, 1986  
 PREPARED BY: FRIAR & ASSOCIATES

**\*\* RECEIVED \*\***  
 Date 3/30/87 By SL  
 This survey consists of:  
1 sheet(s) Map  
1 page(s) Narrative  
 JACKSON COUNTY  
 SURVEYOR

REGISTERED  
 PROFESSIONAL  
 LAND SURVEYOR  
  
 OREGON  
 JUL 19, 1971  
 LARRY J. FRIAR  
 961

10836

38 AW 2

Survey No. **10833**

Survey Narrative To Comply With O.R.S. 209.250

Survey For: Dick Marcoulier  
3911 Humbug Creek Road  
Applegate, Oregon 97530

Location S.W. 1/4 of the N.E. 1/4 of Sec. 2,  
T.38 S., R.4 W., W.M., Jackson County,  
Oregon.

Purpose: To locate and monument the property  
boundaries of two parcels owned by the  
client.

Procedure: Using control from previous surveys and  
monuments set during Surveys No. 10676  
and 10767, I calculated and monumented  
the position of the client's property  
corners as shown on the accompanying  
map.

Date: March 17, 1987

Larry J. Friar  
Professional Land Surveyor

T38S R4W S.2 TL 115 & 119

