


1138


Survey For
M.L. VORHEIS & PAUL BEDDOE
Located in Sec. 7, T.38S. R.1W., W.M.
By: Mark E. Boyden July 1958.

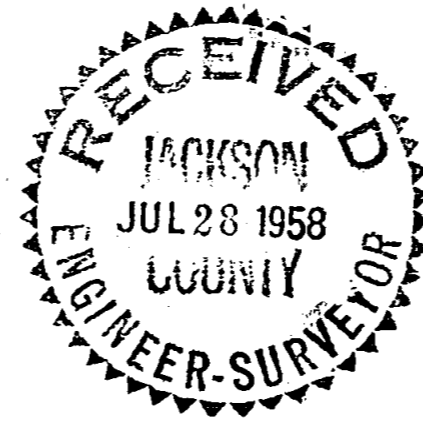

SCALE: 1" = 100'
Meridian by Solar Observation

- Found sandstone with cross on top
- Found 1" galv. iron pipe
- ⊙ Re-established Gov't. corner
- Set iron pin

W.N.W. cor.
D.L.C. No. 48
(1" iron pipe)

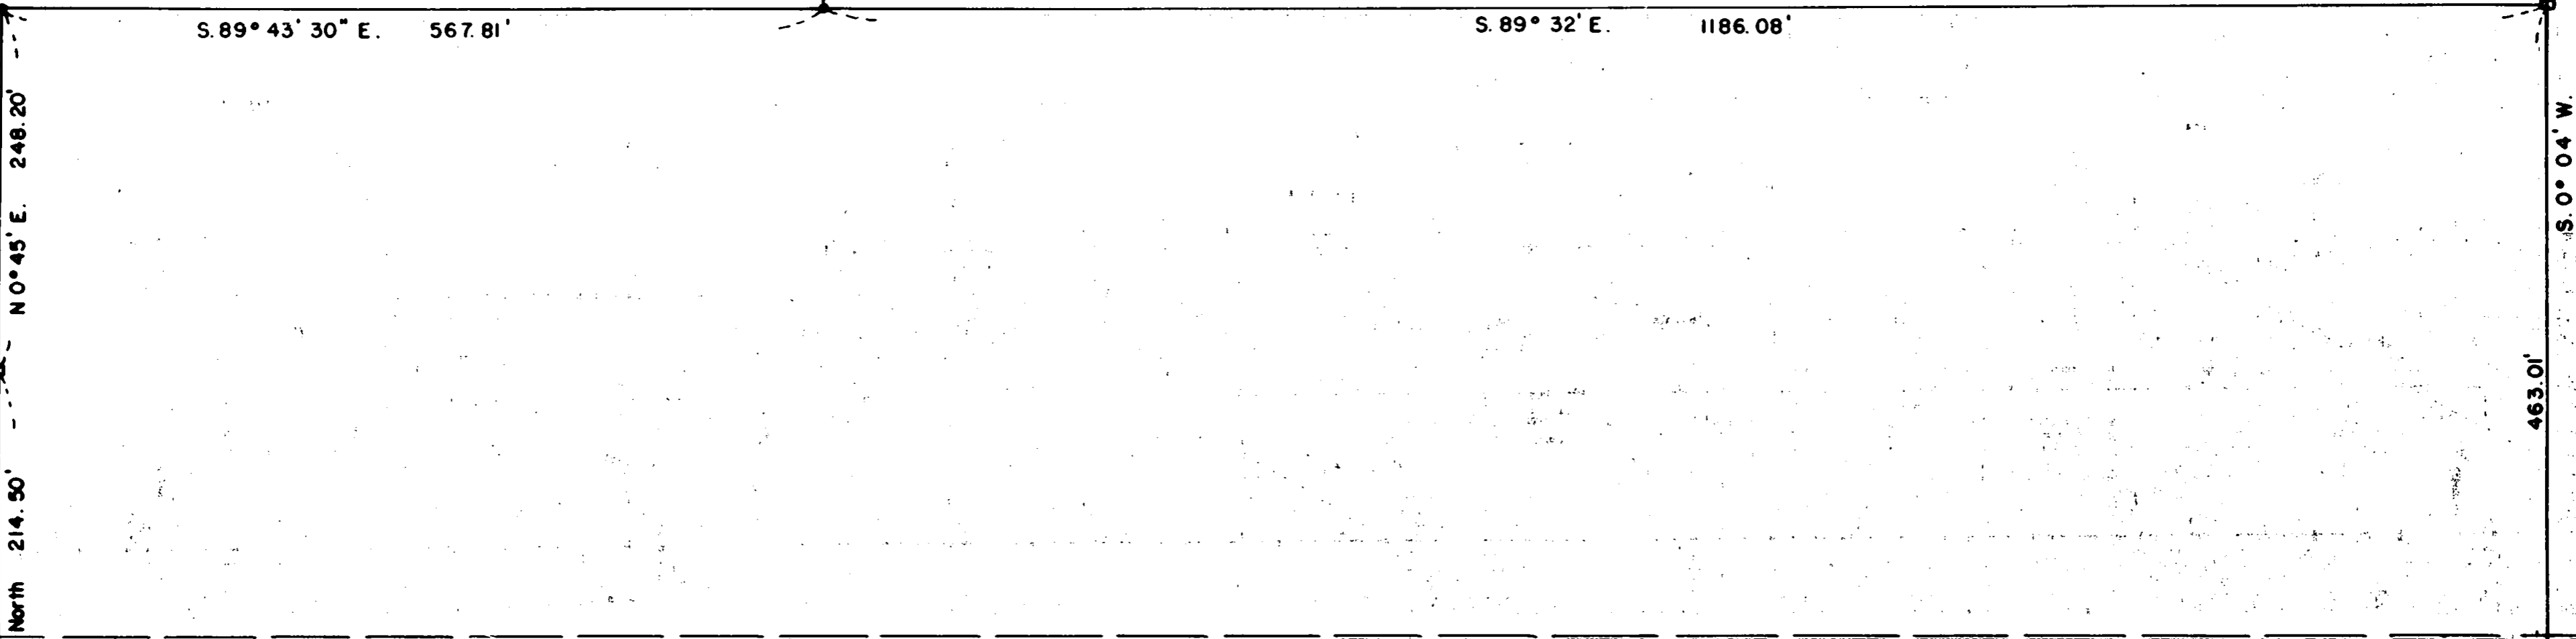

N.W. cor. D.L.C. No. 49 (1-1/2" l. pipe)

SE cor. D.L.C. No. 48
N. 89° 52' 45" W. 251.15'
NE. cor. D.L.C. No. 49

S.W. cor. D.L.C. No. 48
Fd. 1 1/2" iron pipe
North 18.94' South 17.53'
32.36'

S. 87° 42' W. 32.36'

REGISTERED
OREGON
LAND SURVEYOR

Mark E. Boyden
NOVEMBER 9, 1951
MARK E. BOYDEN
281

1138

1138

Survey Narrative to Comply With Paragraph 209.250

Oregon Revised Statutes

FOR: M. L. Vorheis and Paul Beddoe

PURPOSE: To consolidate three old deed descriptions into one new description. With this new description, the title company will decide what necessary deed exchanges are required to clarify the title, all being located in Sec. 7, Township 38 South, Range 1 West.

PROCEDURE:

Found control monuments for the subject property as shown, which monuments were set or used on surveys of adjacent lands over 40 years ago. In that the properties in this area are tied to Government Lot lines, the control for which has been obliterated for many years, it was decided to re-describe the property to the existing monuments from known government corners.

July 1958

