




11766

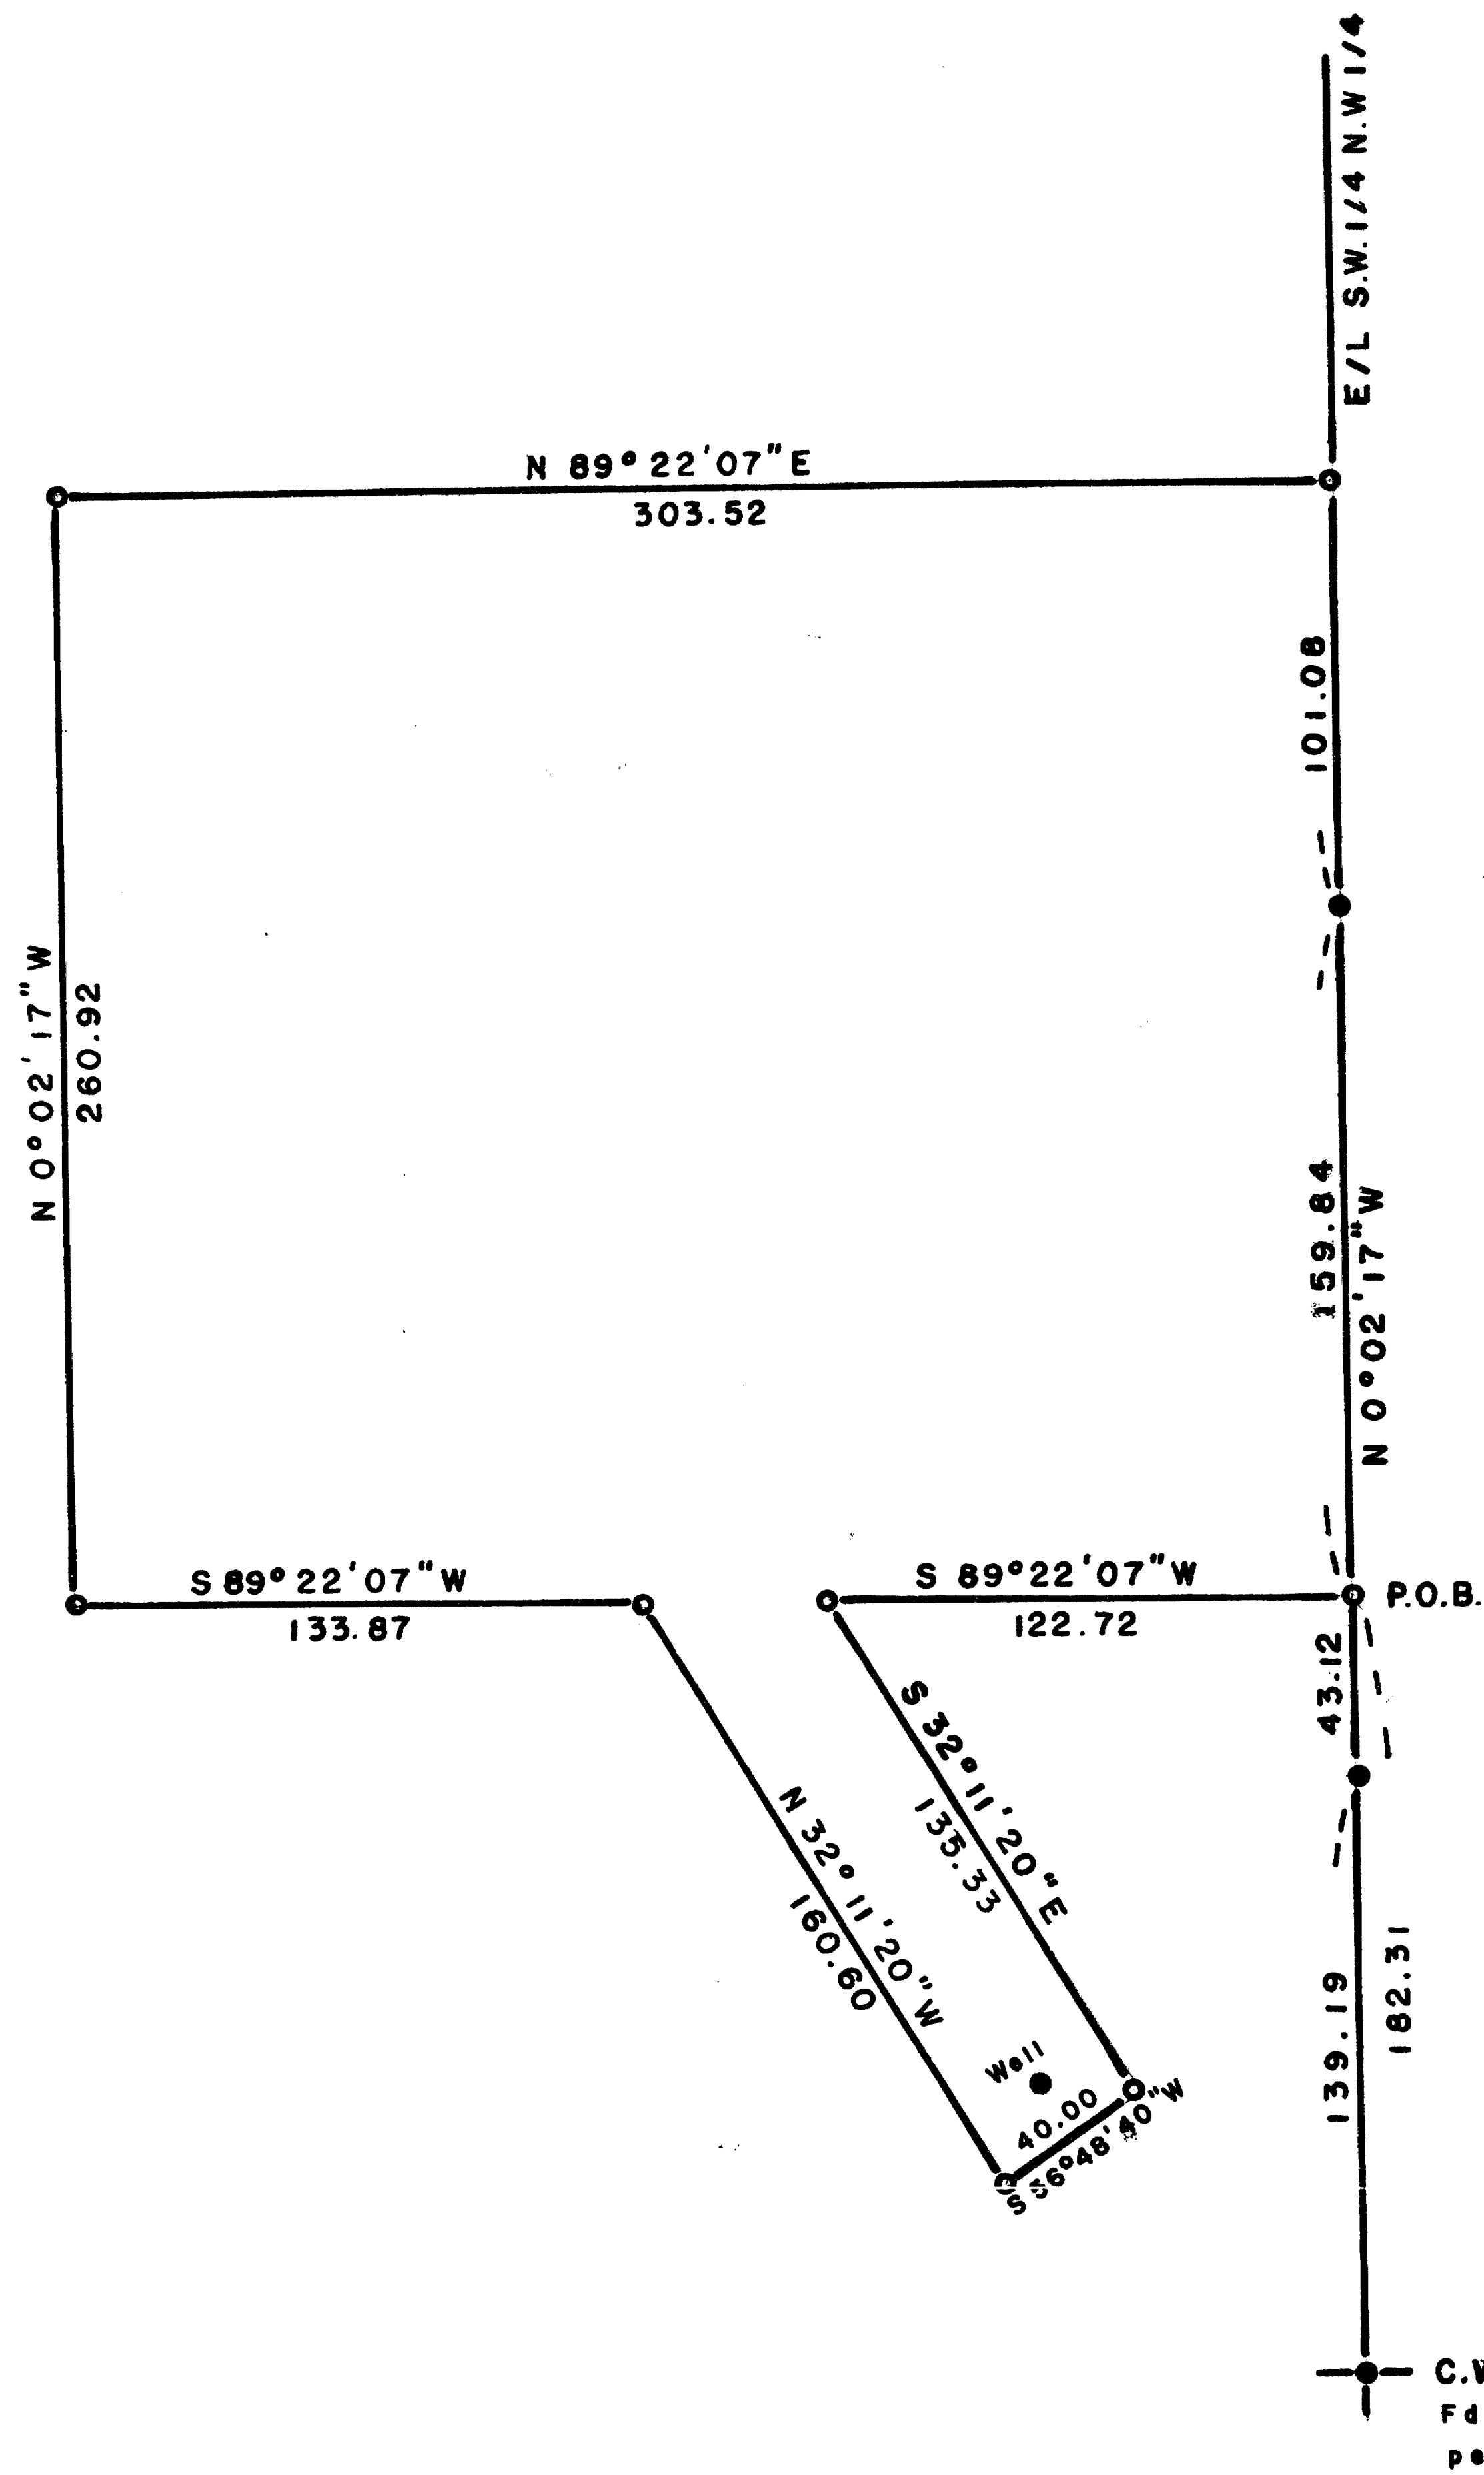

SCALE 1"=50'
Basis of Bearings R.S. No. 4457

LEGEND

- = Set 5/8" x 24" I. Pin (tagged R.L.S. 638)
- = Fd. 5/8" I. Pin per R.S. No. 4457

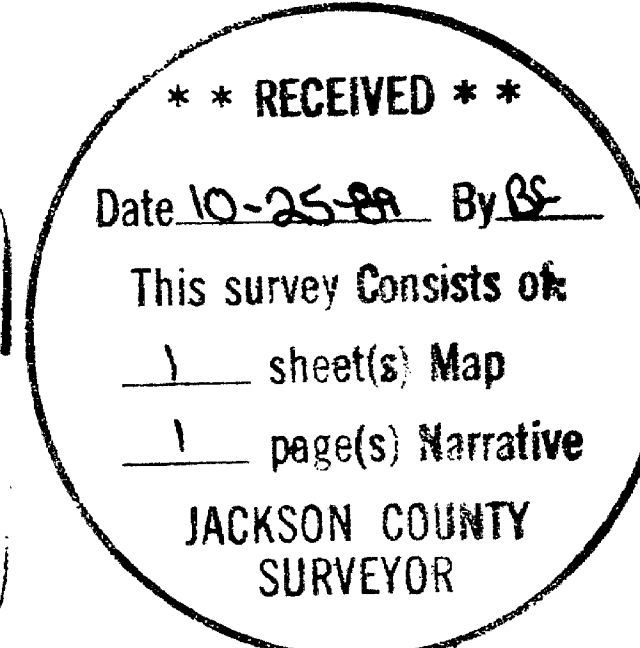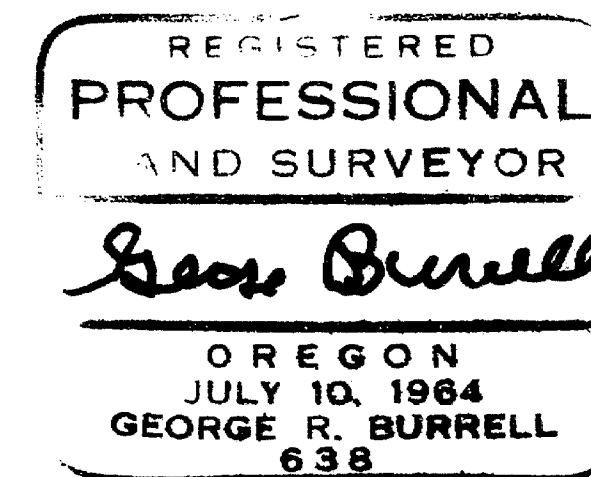

MAP OF SURVEY

Located in N.W. 1/4 Section 31, T 38 S, R 1 E
For: LEW ADAMS
By: George Burrell, R.P.L.S.
Oct. 17, 1989

11766

SURVEY NARRATIVE TO COMPLY WITH O.R.S. 209.250FOR:

Lew Adams
2310 Talent Ave.
Talent, Ore. 97540

LOCATION:

The S.W. 1/4 N.W. 1/4 of Section 31, Twp. 38 S. R 1 E

PURPOSE:

To monument the corners of the tract described in Document No. 88-21502 of the Official Records of Jackson County, Ore.

PROCEDURE:



The found monuments of Recorded Survey No. 4457 were used as control for establishing said corners according to record.

It is herein noted that the description appearing in the clients deed is in error. The distance given in said deed from the C.W. 1/16 section corner to the point of beginning is 139.19 feet. The distance given in the previous owners deed is 182.31 feet (see Doc. No. 81-04068 of said O.R.). As the previous owner can not convey what he does not own, the distance of 182.31 feet was used for this survey and the distance of 139.19 feet is assumed a typographical error.


BY:

George Burrell, R.P.L.S.
1379 Brookdale Rd.
Medford, Oregon 97504

Oct. 17, 1989

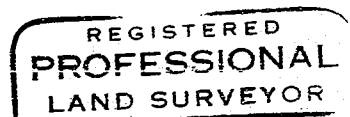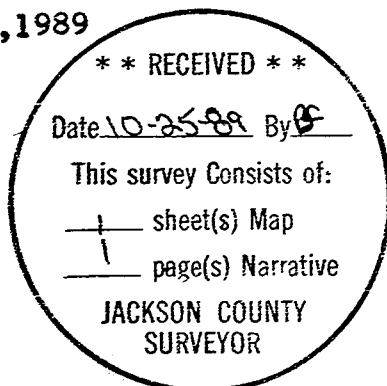

George Burrell

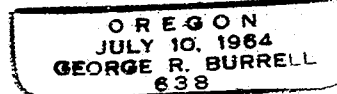

(T.L. No. 2001-N-38-1E-31B)