

SURVEY FOR:
STANLEY R. BATES
 P. O. BOX 1132
 SHADY COVE, OREGON 97536


REGISTERED
PROFESSIONAL
LAND SURVEYOR

SURVEY BY:
KAISER SURVEYING
 108 MISTLETOE STREET
 MEDFORD, OREGON 97501

LOCATION:
 SW 1/4 OF SECTION 16,
 T. 34 S., R. 1 W., W.M.
 SHADY COVE, JACKSON COUNTY,
 OREGON


OREGON
 JULY 18, 1967
 GARY D. KAISER
 No. 803

DATE:
 MARCH 2, 1990

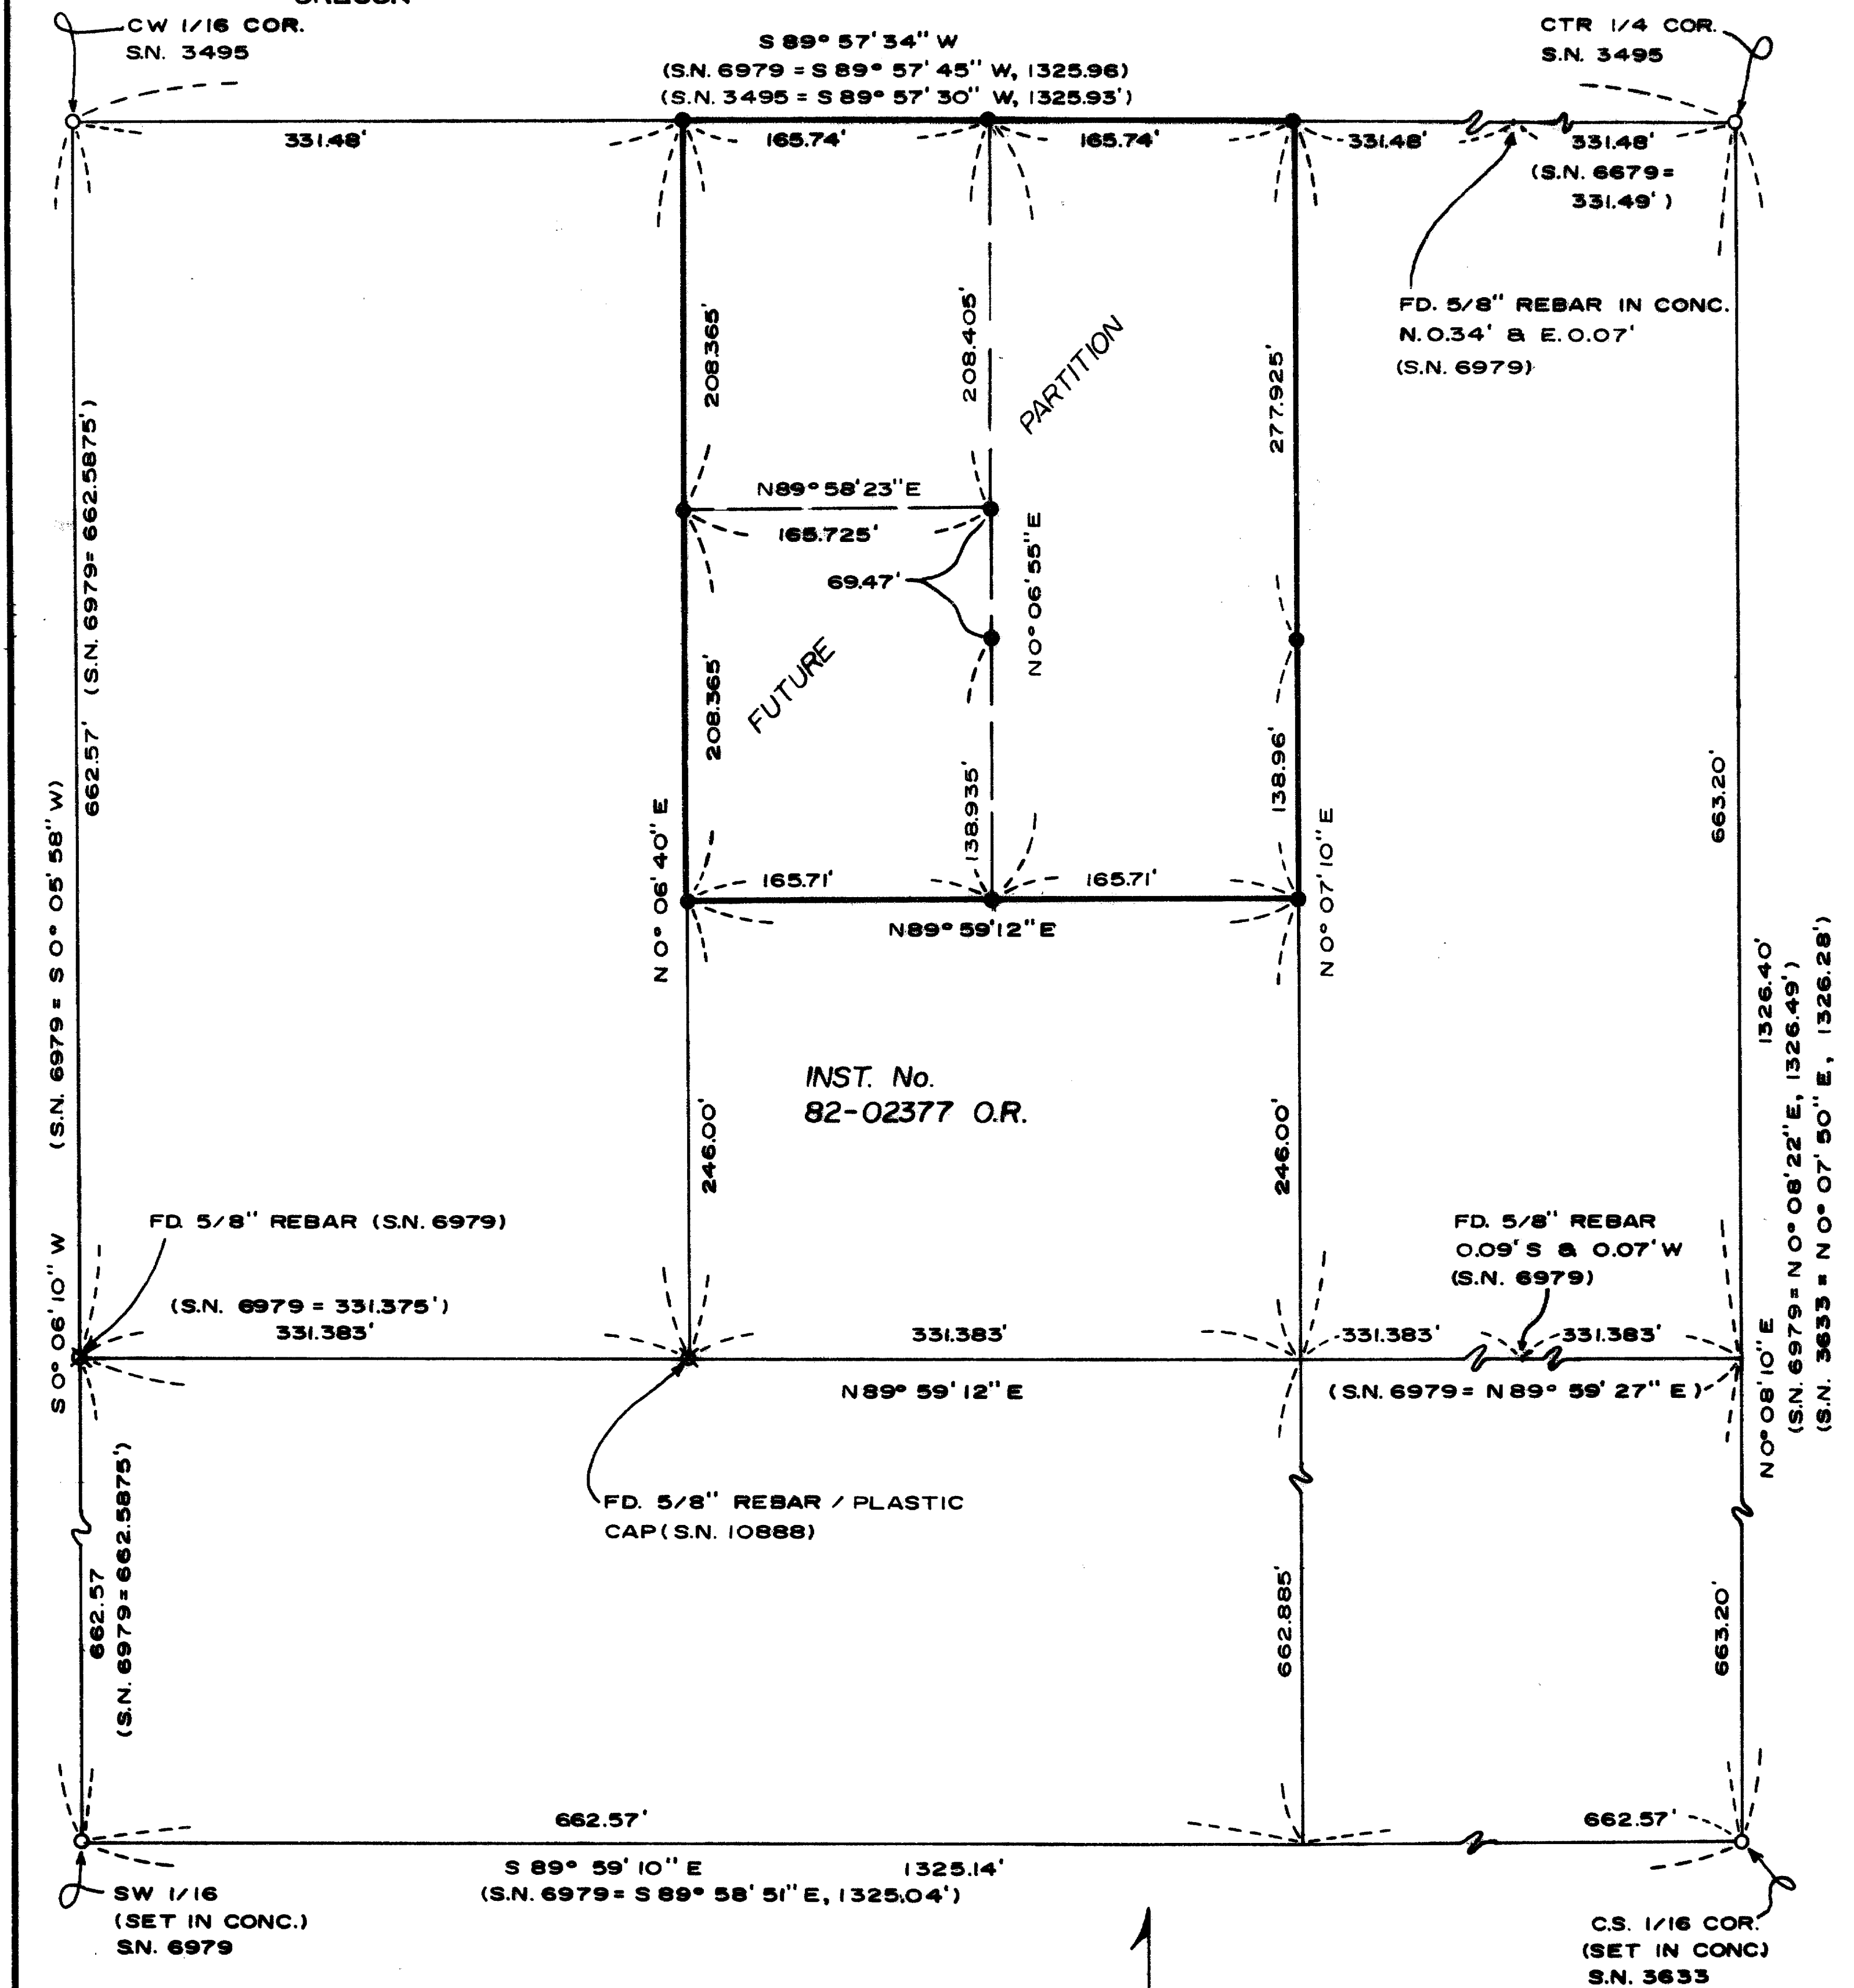

LEGEND:
 ○ = FOUND 3/4" REBAR
 ⊠ = FOUND MONUMENT AS INDICATED
 ● = SET 5/8" X 24" REBAR WITH
 PLASTIC CAP MARKED
 "KAISER RLS 803"

BASIS OF BEARINGS:
 FILED SURVEY No. 9834

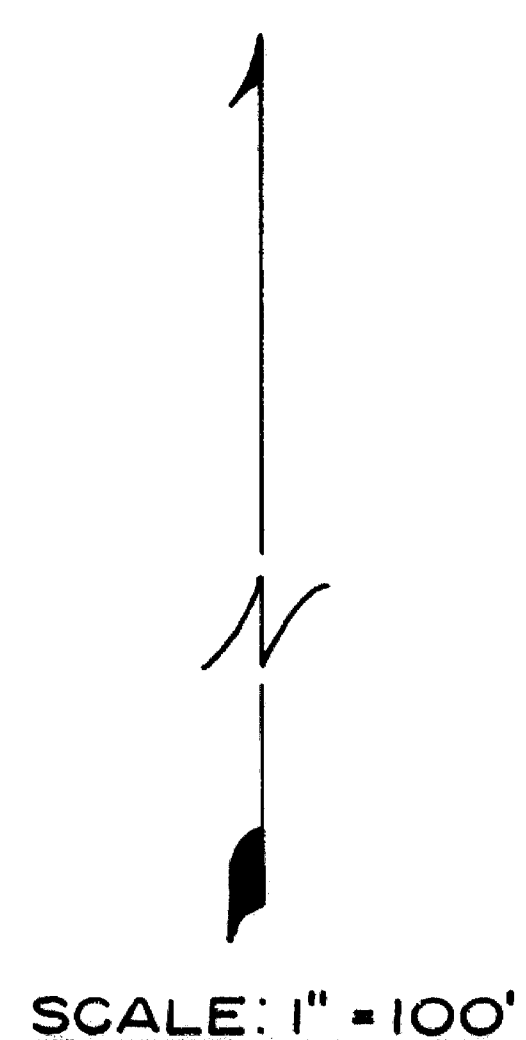

** RECEIVED **
 Date 3-9-90
 This survey consists of
 1 sheet(s) Map
 1 page(s) Narrative
 JACKSON COUNTY
 SURVEYOR

11935

11935

GARY D. KAISER
R.P.L.S. ORE. 803
C.W.R.E. ORE. 73

KAISER SURVEYING
108 MISTLETOE STREET
MEDFORD, OREGON 97501

PHONE
MEDFORD (503) 779-8040
SHADY COVE (503) 878-3995

SURVEY NO. 11935

SURVEY NARRATIVE TO COMPLY WITH O.R.S. 209.250

SURVEY FOR: STANLEY R. BATES
P. O. BOX 1132
SHADY COVE, OREGON 97539

SURVEY BY: KAISER SURVEYING
108 MISTLETOE STREET
MEDFORD, OREGON 97501

LOCATION: SW ¼ OF SECTION 16,
T. 34 S., R. 1 W., W.M.
SHADY COVE, JACKSON COUNTY, OREGON

BASIS OF BEARINGS: FILED SURVEY NO. 9834


DATE: MARCH 2, 1990

PURPOSE: TO MONUMENT THE CLIENTS PROPERTY AS
DESCRIBED IN INSTRUMENT NO. 82-02376
O.R., LESS THAT PORTION CONVEYED
DESCRIBED IN INSTRUMENT NO. 82-02377
O.R.

ALSO SET 6 ADDITIONAL MONUMENTS
MARKING CORNERS OF THREE FUTURE
PARCELS, AS REQUESTED BY THE CLIENT.

PROCEDURE: UTILIZING E.D.M. EQUIPMENT, TIED
FOUND EXISTING MONUMENTS AS SHOWN ON THE ANNEXED MAP AND LEFT
RANDOM CONTROL POINTS IN THE VICINITY OF TRACT BEING
SURVEYED.

THE 4 CORNERS OF THE NE ¼ OF THE SW ¼ OF SECTION 16 WERE
HELD AS PREVIOUSLY MONUMENTED. THE 5/8" REBAR SET ON FILED
SURVEY NO. 6979 AT THE MID POINT ON THE WEST BOUNDARY OF SAID
QUARTER-QUARTER SECTION WAS FOUND AND ACCEPTED AS WAS THE
5/8" REBAR WITH PLASTIC CAP SET ON FILED SURVEY NO. 10888
LOCATED AT THE SW CORNER OF SAID TRACT DESCRIBED IN
INSTRUMENT NO. 82-02376 O.R.

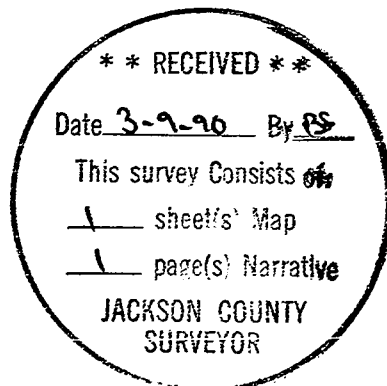

J. O. K.

