


11953

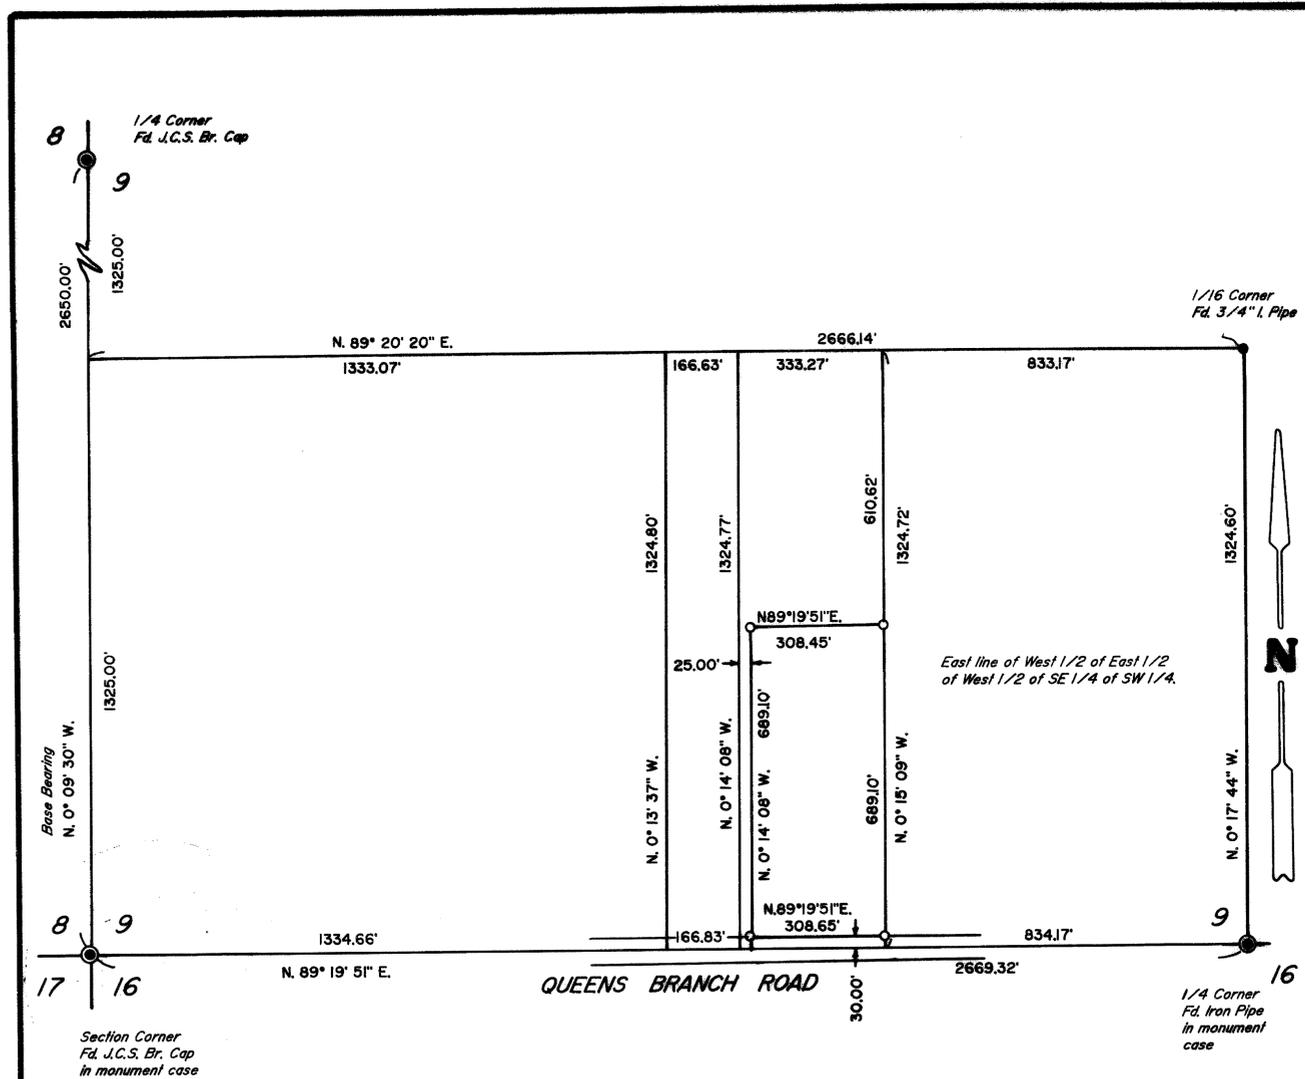

PLAT OF SURVEY

LOCATED in the SW 1/4 of Section 9,
T. 35 S., R. 4 W., W.M., Jackson County,
Oregon.

February 22, 1990

SURVEYED FOR:

Evander Westmoreland
P.O. Box 642
Rogue River, Oregon

SURVEYED BY:

Edwards Surveying and Land Planning Inc.
1014 East Pine Street
Central Point, Oregon 97502
Phone: (503) 664-1539

** RECEIVED **
Date 3-19-90 By DE
This survey consists of:
1 sheet(s) Map
1 page(s) Narrative
JACKSON COUNTY
SURVEYOR

LEGEND

- Indicates monument found as noted.
- Indicates 5/8" x 24" steel pin w/plastic cap mkd. "D.W. EDWARDS-PLS 741" set.
- Fd. = Found
- R.S.N. = Recorded Survey Number
- J.C.S. = Jackson County Surveyor
- BASIS OF BEARINGS: Recorded Survey Number 2943.
- SCALE: 1" = 300'

**REGISTERED
PROFESSIONAL
LAND SURVEYOR**
Darrel W. Edwards
OREGON
JULY 9, 1968
DARREL W. EDWARDS
741

SURVEY NUMBER 11953

Edwards Surveying and Land Planning Inc.
Registered Land Surveyors
1014 East Pine St.
Central Point, Oregon 97502
(503)664-1539

**SURVEY NARRATIVE TO COMPLY WITH CHAPTER 209, PARAGRAPH 250,
OREGON REVISED STATUTES**

SURVEY FOR: Evander Westmoreland
P.O. Box 642
Rogue River, Oregon 97537

LOCATION: In the SW 1/4 of Section 9, T. 35 S., R. 4 W.,
W.M. in Jackson County, Oregon.


PURPOSE: To locate and monument the boundaries of Tax
Lot 1200, which is described in deed recorded
as Document Number 89-10973.

PROCEDURE: Utilized for control the re-established Gov't.
corners as shown on the accompanying plat and
the CS 1/16 corner of Section 9 per R.S.N. 121.
The property is described as an aliquot part of
the Section, less an exception which
constitutes Tax Lot 1203. Monuments set on this
survey consist of 5/8" x 24" steel pins with
yellow plastic caps mkd. "DW EDWARDS-PLS 741".

**BASIS OF
BEARINGS:** West line of SW 1/4 Section 9, per R.S.N. 2943.

EQUIPMENT: Nikon NTD-4 Semi-automatic theodolite/E.D.M.

**DATE
COMPLETED:** February 22, 1990.

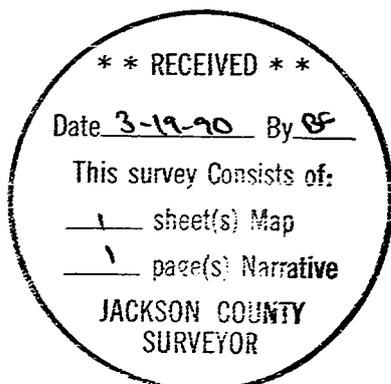

Darrel W. Edwards

