


E 1/16 SEC. 10 and 15
Fd. 2" br. disc. in conc.
per R.S. No. 10993



SCALE 1" = 200'
Basis of Bearings R.S. No. 10866

LEGEND


- = Set 5/8" x 24" I. Pin w/ plastic cap mkd. "Burrell RPLS 638"
- = Found monument as noted

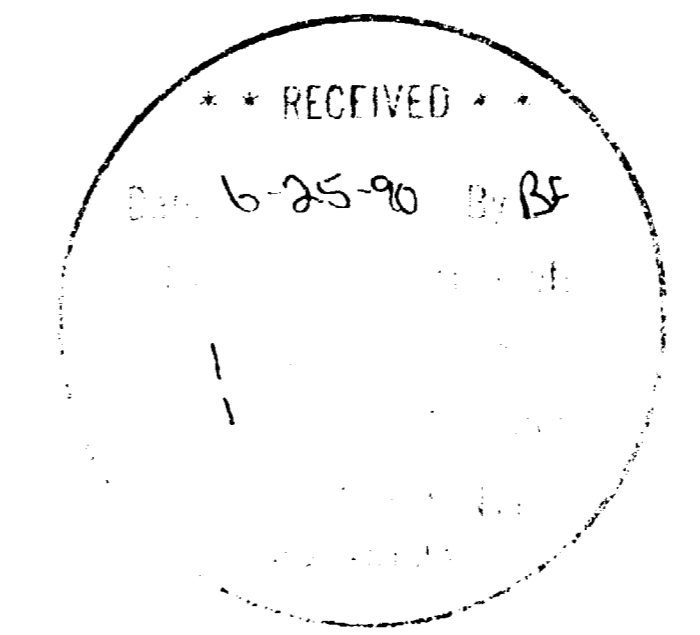

MAP OF SURVEY
LOCATED IN N.W. 1/4 SECTION 15, T36S, R1W
For: JOHN OUSTERHOUT
By: George Burrell, R.P.L.S., 1379 Brookdale
Medford, Oregon 97504 May 25, 1990

SURVEY NARRATIVE TO COMPLY WITH O.R.S. 209.250FOR:

John Oustarhout
202 W. Dutton Road
Eagle Point, Oregon

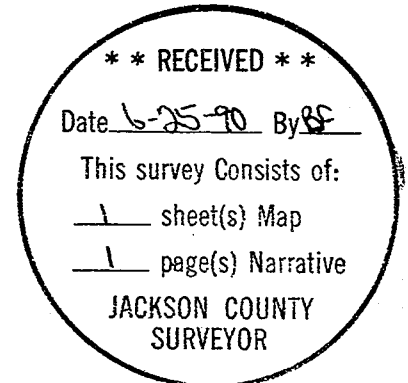LOCATION:

The Northwest 1/4 of Section 15, Township 36 South, Range 1 West

PURPOSE:

To monument the corners and mark the lines of the tract described in Document No. 86-09993 of the Official Records of Jackson County.

PROCEDURE:

The West boundary being the East boundary of the tract described in Document No. 83-07061 of the Official Records, was established at record distance (660 feet) East of the Northwest corner of section 15, and record bearing (South) to Dutton Road. The South boundary was established by holding the found County Engineer's R/W monuments.

The Easterly boundary was established 30 feet Westerly and parallel to the found monuments marking the West boundary of the tract described in Document No. 77-27676 of the Official Records of Jackson County. I was informed by the client that this tract and the adjoining tract to the North and East was surveyed, monumented and described in early Jan. 1978 by Hoffbuhr and Assoc. for said client (survey unrecorded). Although the position of this tract as monumented is some 2.5 feet West of the record location, it was held as the original intent. Accordingly, a description was furnished the client to correct the record with his adjoiner.

BY:

George Burrell, R.P.L.S.
1379 Brookdale
Medford, Oregon 97504
May 25, 1990



George Burrell

