
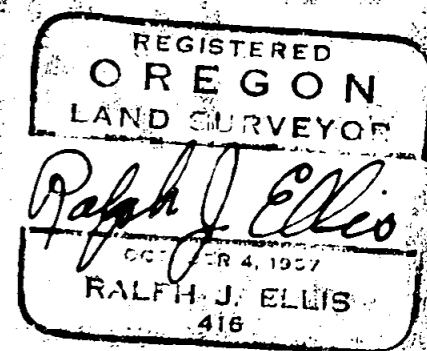


Stanley & Beatrice Robinson, Property  
 Sec. 5 T35S, R1W W. M.  
 Jackson County, Oregon  
 Scale 1" = 100ft

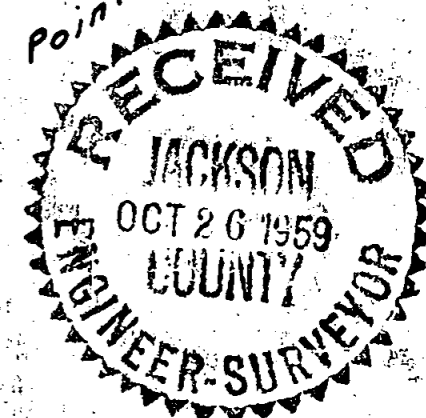

Survey No. 1330

SURVEY NARRATIVE TO COMPLY WITH PARAGRAPH 209.250  
Oregon Revised Statutes

For: Mr. Stanley Robinson

Purpose:

To locate the boundary of an area, designated by the seller, lying in Sec. 5, T35S, R1 W. WM.

Procedure:

I had surveyed the property lying on the south boundary of this property, so I knew the location of my starting point, which is  $N0^{\circ} 25'W$  975.92 ft., thence along the easterly Right of way of Rogue River Drive  $N43^{\circ} 50'E$  20.0 ft. from the  $\frac{1}{4}$  corner  $\frac{5}{8}$ . I then produced the right of way line  $N43^{\circ} 50'E$  200.0 ft., I then turned the required angle and measured the required distance to set a point on the North boundary of the property that satisfied the seller, then an angle and measurement was made along the North boundary to the right bank of the Rogue River. The property was to extend to the  $E \frac{1}{16}$  line, which from my previous survey I knew would lie in the river. I then ran a traverse along the right bank of the river to a  $\frac{1}{2}$ " pipe which I had previously set for the first survey, this pipe marks the South boundary of this property. Using my previous survey notes I had a closure back to my point of beginning. The portion of this property lying in the river was computed.

One-half inch pipe was used to mark the corners that fell on land.

October 1959

