

13420

Survey for  
Garrison D. Wilson  
25586 18th. Street  
San Bernardino, Ca.  
92404

Location  
SE 1/4 of Section 3,  
T.33S., R.2E., W.M.,  
Jackson County, Or.

Survey by  
Kaiser Surveying  
19440 Highway 62  
Eagle Point, Oregon  
97524


Date  
March 19, 1993

**Legend**

- Found 5/8" Rebar / plastic cap S.N. 12575
- Set 5/8" x 24" Rebar with plastic cap marked "KAISER RLS 803"

Rec= Inst. No. 90-07441 O.R.

NOTE: Location of Water Line Easement No. 2 per Inst. Nos. 66-01632 O.R., 67-01249 O.R., and 69-02493 O.R. is determined by the actual location of the existing water line which was not located on this Survey.

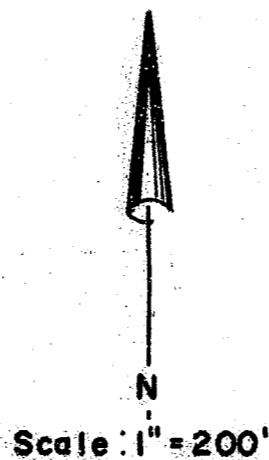


REGISTERED  
PROFESSIONAL  
LAND SURVEYOR

G.D.K.

OREGON  
JULY 16, 1967  
GARY D. KAISER  
NO. 803

Exp. 12-31-93

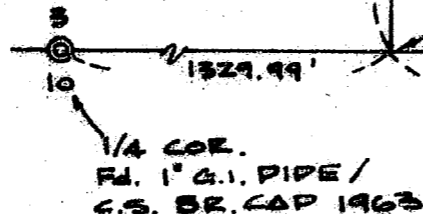

**Basis of Bearings**

South Bdry. Section 3  
per Filed Survey No. 12575


\*\* RECEIVED \*\*

Date 3-24-93 By GF

This survey consists of:  
1 sheet(s) Map  
1 page(s) Narrative

T.L. 332E3-807

JACKSON COUNTY  
SURVEYOR

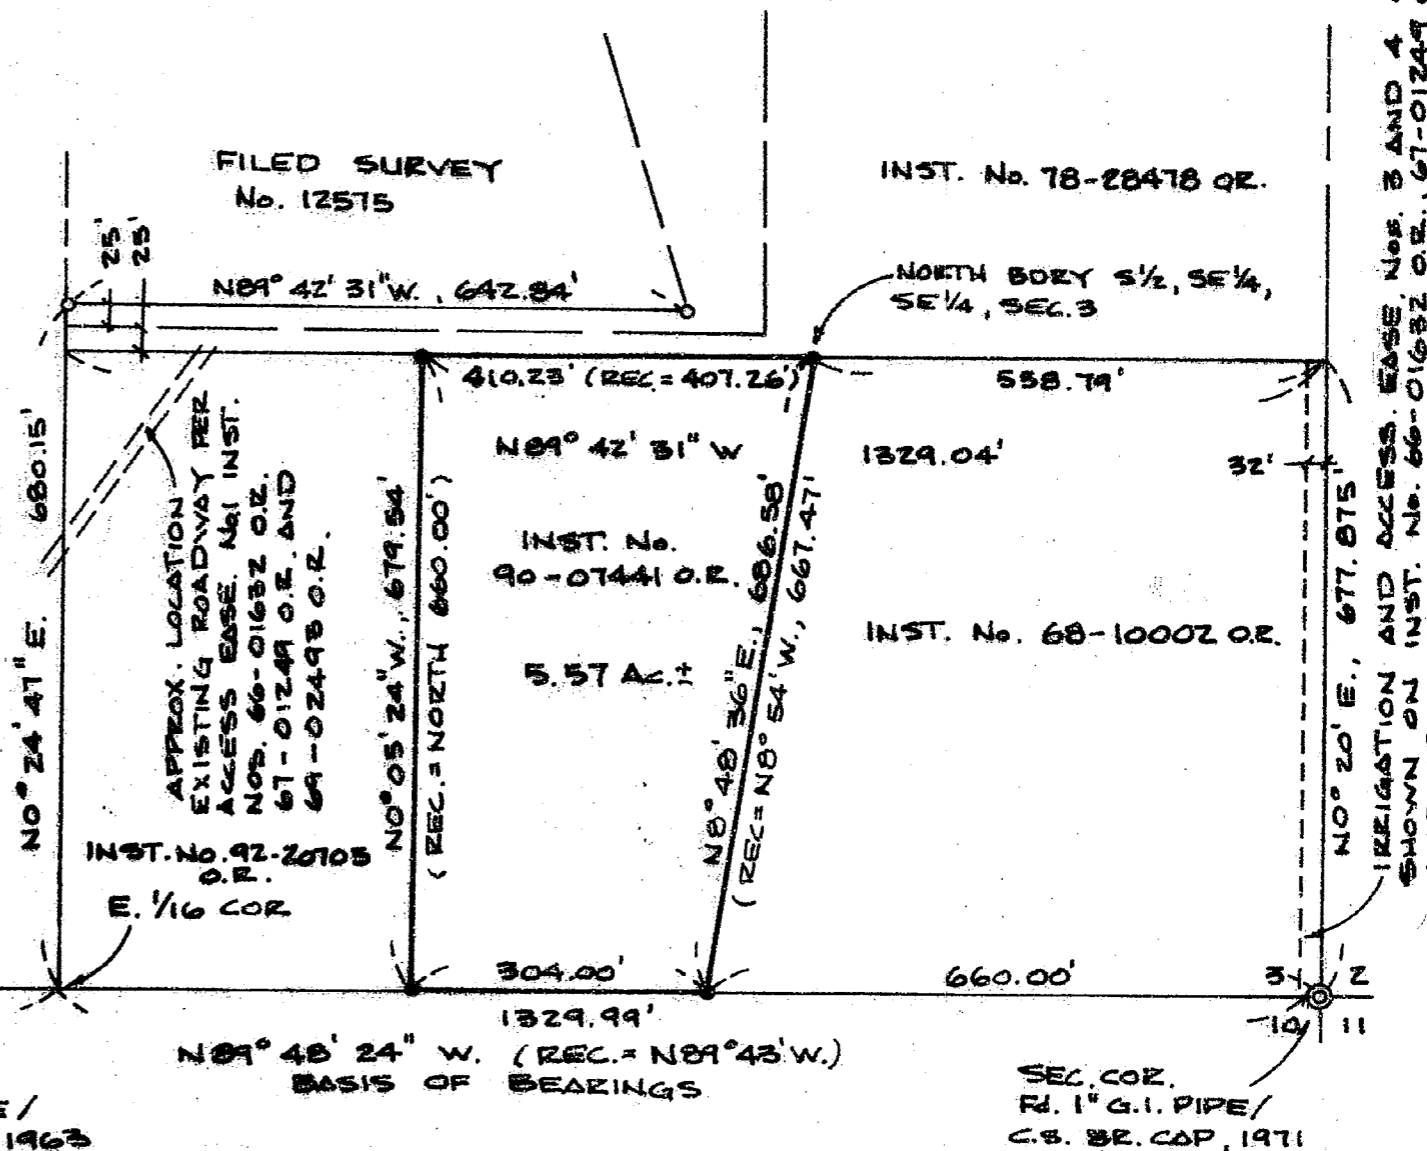

IRIGATION AND ACCESS EASE NOS. 3 AND 4 AS SHOWN ON INST. No. 66-01632 O.R., 67-01249 O.R. AND 69-02493 O.R.

13420

GARY D. KAISER  
R.P.L.S. ORE. 803  
C.W.R.E. ORE. 73

**KAISER SURVEYING**  
19440 HIGHWAY 62  
EAGLE POINT, OREGON 97524

**PHONE**  
SHADY COVE (503) 878-3995  
MEDFORD PHONE/FAX (503) 779-8040

SURVEY NO. 13420

**SURVEY NARRATIVE TO COMPLY WITH O.R.S. 209.250**

**SURVEY FOR:** GARRISON D. WILSON  
25586 18TH STREET  
SAN BERNARDINO, CA 92404

**SURVEY BY:** KAISER SURVEYING  
19440 HWY. 62  
EAGLE POINT, OR 97524


**LOCATION:** SE ¼ of Section 3, T. 33 S.,  
R. 2 E., W.M., Jackson County,  
Oregon

**BASIS OF BEARINGS:** South bdry. Section 3, per Filed  
Survey No. 12575


**DATE:** March 19, 1993

**PURPOSE:** To monument tract described in Inst.  
No. 90-07441 O.R.

**PROCEDURE:** Utilizing sectional controls  
determined on Filed Survey No. 12575, the boundaries of the  
subject tract were computed and monumented as shown on the  
annexed map.

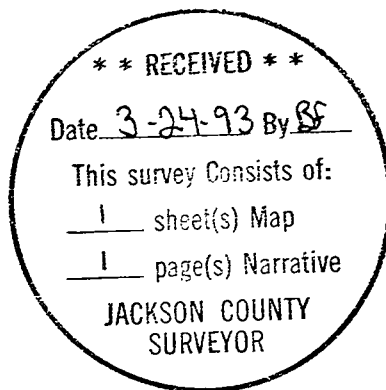

*J. O. K.*

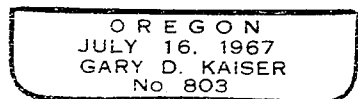

*EX 12-31-93*