

MAP OF SURVEY

LOCATED in Section 35, T. 37 S., R. 3 W., W.M., Jackson County, Oregon

May 10, 1993

SURVEYED FOR: Boise Cascade Timber & Wood Products Group

P.O. Box 100 Medford Oregon


Medford, Oregon 97501

SURVEYED BY: Edwards Surveying and Land Planning, Inc.

823 West 8th Street Medford, Oregon 97501 Phone (503) 776-2313 REGISTERED
PROFESSIONAL
LAND SURVEYOR

Expires 12/31/93

OREGON
DARREL W. EDWARDS
741

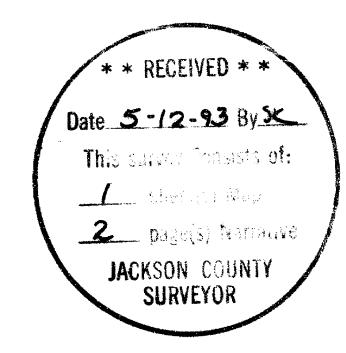

LEGEND

- (a) Indicates 1990 B.L.M. Br. cap fd. unless otherwise noted.
- 0 Indicates 5/8" x 24" steel pin w/yellow plastic cap mkd. " D.W. EDWARDS-LS 741" set.
- Indicates 5/8" diam. slick pin fd. per S.N. 2493 except where noted.
- () Denotes Record Data per S.N. 2493.

Indicates property line tagged and blazed this survey.

J.C.S. = Jackson County Surveyor

S.N. = Survey Number

B.L.M. = Bureau of Land Management

SCALE: |" = 500'

BASIS OF BEARINGS: Survey Number 2493 as shown.

Edwards Surveying & Land Planning Inc.

13503

DARREL W. EDWARDS OREGON REG. 741 ARIZONA REG. 9746



REGISTERED LAND SURVEYORS 823 WEST 8TH ST. MEDFORD, OREGON 97501 (503) 776-2313 • (503) 471-7059 DAVID A. EDWARDS OREGON REG. 2339

At the South 1/16 cor. to Secs. 34 & 35: An 8" diam. Fir brs. N. 43° E., 23.8 ft. A 9" diam. Fir brs. N. 16° W., 7.18 ft.

At the NE 1/16 corner of Section 35: From the found witness monument: An 8" diam. Madrone brs. N. 57° E., 22.0 ft. A 10" diam. Maple brs. S. 25° W., 23.4 ft.

BASIS OF

BEARINGS:

Survey Number 2493 as shown.

EQUIPMENT:

Nikon DTM-A5 electronic total station.

DATE

COMPLETED:

May 10, 1993.

REGISTERED
PROFESSIONAL
LAND SURVEYOR

OREGON JULY 8. 1965 DARREL W. EDWARDS

Jarrel W. Edward

Expires 12/31/93

* * RECEIVED * *

Date 5-12-93 By 5K

This survey Consists of:

_________ sheet(s) Map

2 page(s) Narrali**ve**

JACKSON COUNTY SURVEYOR

Edwards Surveying & Land Planning Inc.

DARREL W. EDWARDS OREGON REG. 741 ARIZONA REG. 9746



DAVID A. EDWARDS OREGON REG. 2339

REGISTERED LAND SURVEYORS 823 WEST 8TH ST. MEDFORD, OREGON 97501 (503) 776-2313 • (503) 471-7059

SURVEY NUMBER 13503

SURVEY NARRATIVE TO COMPLY WITH CHAPTER 209, PARAGRAPH 250, OREGON REVISED STATUTES

SURVEY FOR:

Boise Cascade Timber and Wood Products Group

P.O. Box 100

Medford, Oregon 97501

LOCATION:

In Section 35, T. 37 S., R. 3 W., W.M., in

Jackson County, Oregon.

PURPOSE:

To locate and monument the corners of Boise Cascade land in Section 35 and to blaze trees and place metal tags marking the boundaries of

said lands as shown on the attached map.

PROCEDURE:

Control traverses were run to tie in the controlling Government corners as shown. The center 1/4 corner and the 1/16 corner monuments shown were tied into per Surveys Numbered 2493 and 13499 as shown. The subdivision of Section 35 was then computed based upon these found monuments. The true lines were then marked and trees were blazed if they were within 3' of the line. Aluminum tags mkd. "P/L BCC" were set at maximum 100' intervals along these lines. Bearing trees were marked according to the 1973 B.L.M. Manual and measured to center of tree at root crown. Monuments set on this survey consist of 5/8" x 24" steel pins with yellow plastic caps mkd. "D.W. EDWARDS-LS 741". The bearing trees are situated as follows:

At the CN 1/16 corner of Section 35: A 4" diam. Pine brs. N. 60° E., 8.5 ft. A 5" diam. Madrone brs. S. 30° E., 26.1 ft.

At the NW 1/16 corner of Section 35: An 11" diam. B. Oak brs. N. 18° E., 16.10 ft. A 10" diam. B. Oak brs. S. 60° W., 15.10 ft.

At the CW 1/16 corner of Section 35: An 8" diam. Fir brs. S. 83° E., 37.10 ft. A 10" diam. B. Oak brs. N. 29° W., 12.0 ft.

At the found Center 1/4 corner of Section 35: A 7" diam. Madrone brs. S. 38° W., 13.40 ft. A 6" diam. Madrone brs. N. 37° W., 10.25 ft.

At the CS 1/16 corner of Section 35: A 12" diam. Madrone brs. N. 80° W., 17.35 ft. A 9" diam. Madrone brs. N. 25° W., 25.5 ft.