
#### MAP OF SURVEY

Located in the southeast, southwest and northwest quarters of Section 5, Township 34 South, Range 1 West of the Willamette Meridian, Jackson County, Oregon.

for

# BOISE CASCADE CORPORATION

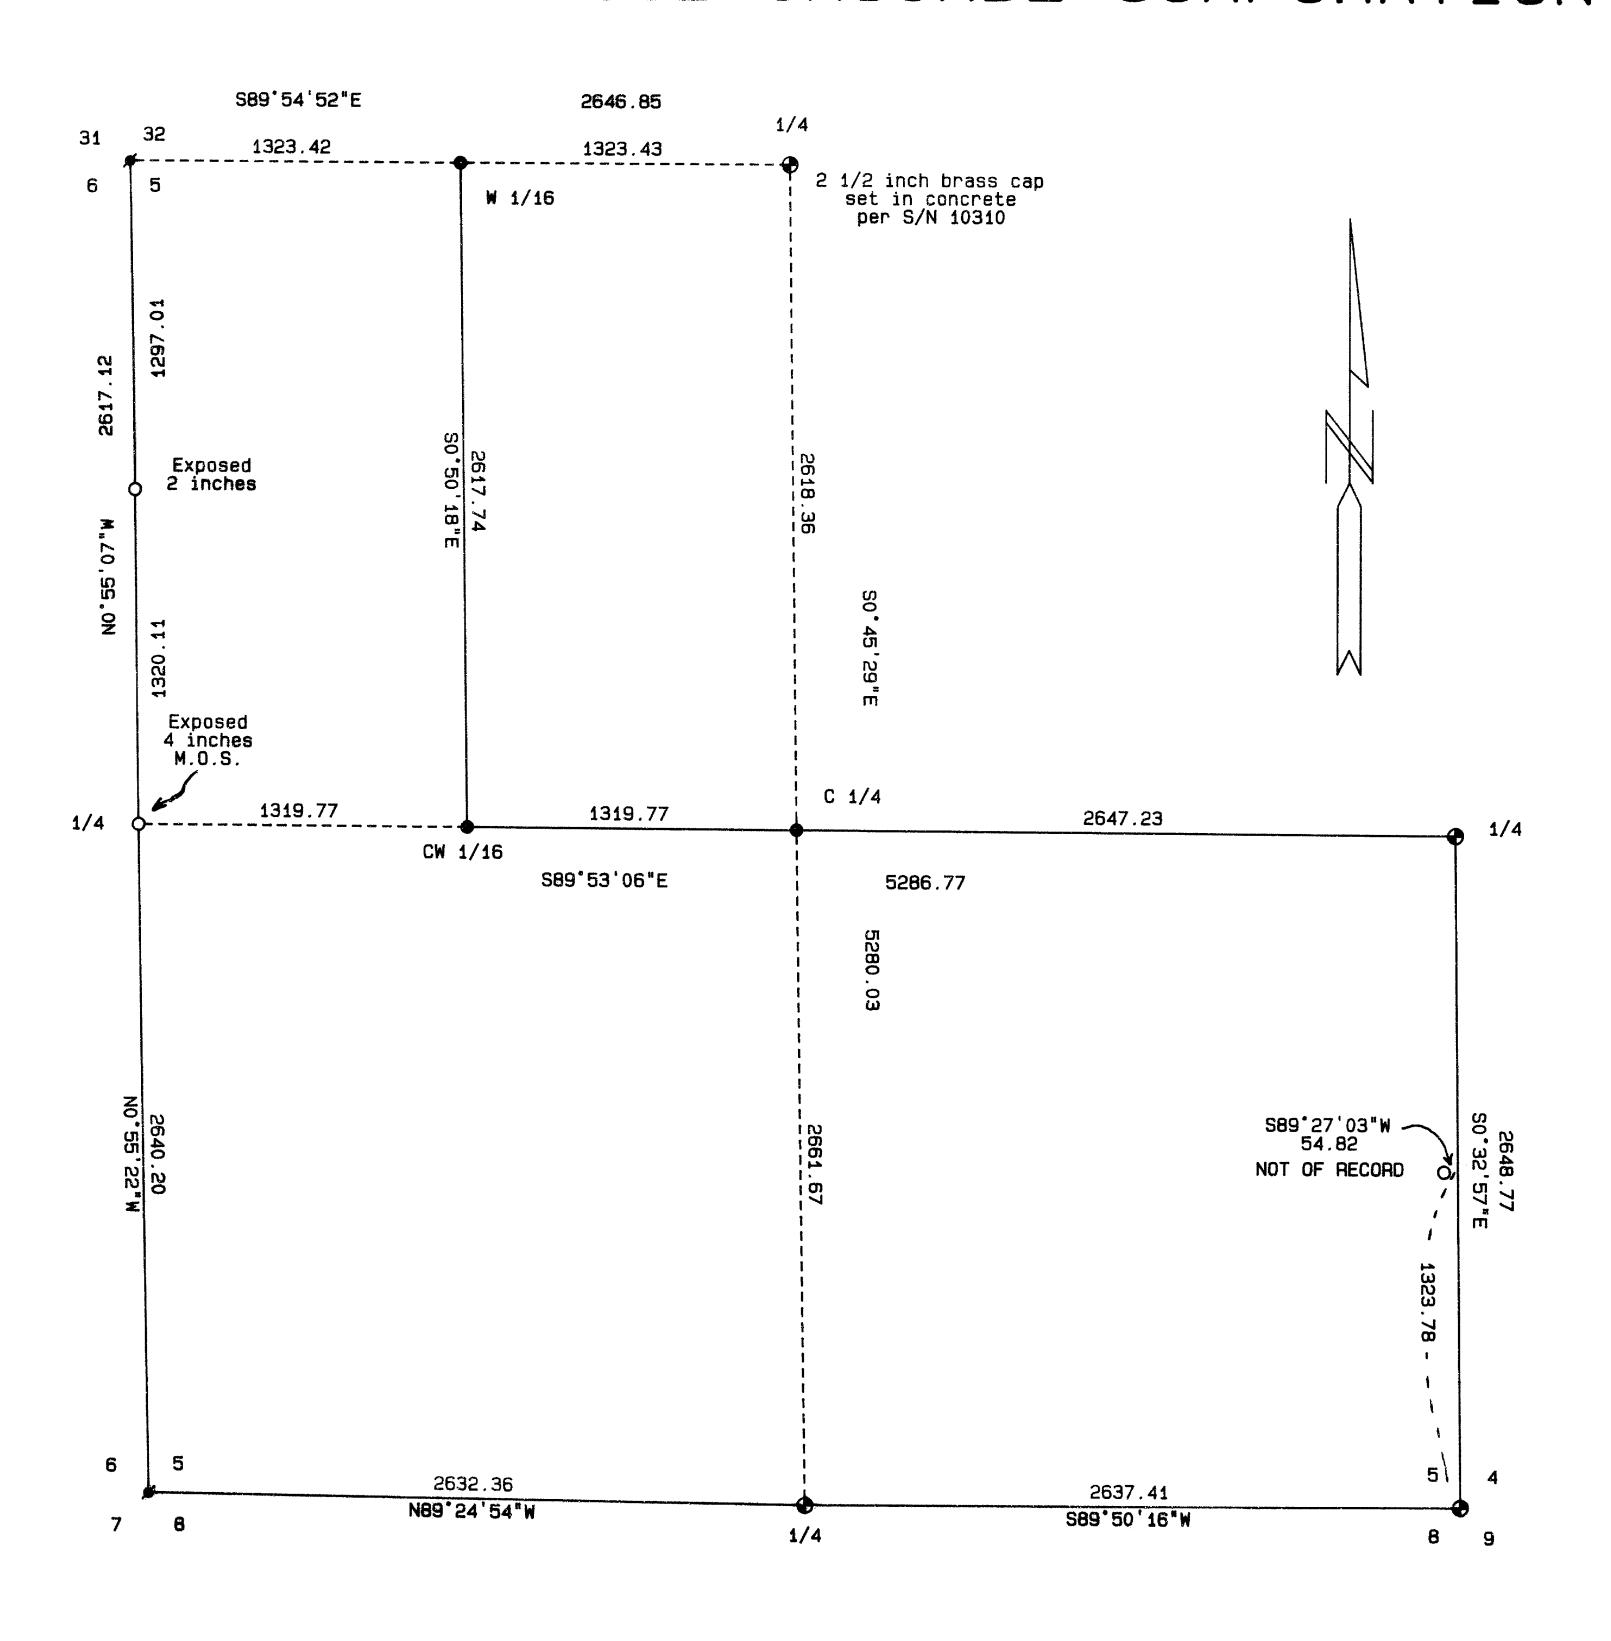

## BEARING TREE INFORMATION:

C 1/4 - Reference monuments are tack and washer marked PLS 2189 set in bed rock with concrete, which bears as follows:

> N86\*51'19"E 32.74 \$28\*59'19"E 23.20 N87\*18'58"W 11.64 N16\*34'08"W 19.52

CW 1/16 Bearing Trees with a double blaze measured to the center of the tree at the lower blaze marked with a tack and washer marked PLS 2189.

P. Pine 6" dia., bears S29°46'W 28.7 ft. I. Cedar 6" dia., bears N40°53'W 50.5 ft.

W 1/16 32/5 Bearing Trees with a double blaze measured to the center of the tree at the lower blaze marked with a tack and washer marked PLS 2189.

B. Oak 10" dia., bears S23'40'W 36.1 ft. W. Oak 10" dia., bears N54'28'E 36.0 ft.

### LEGEND:

Bearing is based on WGS-84 established by Global Positioning Satellite observation.

O Found 5/8 inch iron pin with a plastic cap marked Moffit PLS 944 per S/N 10582 or as described.


Found 2 1/2 inch brass cap on a 1 inch galvanized iron pipe per the Jackson County Surveyor's Re-establishment or as described.

≠ Found Standard BLM brass cap and pipe per BLM records.

Set 5/8 X 24 " iron pin with a yellow plastic cap marked "FARBER PLS 2189".

S/N = Filed Survey No. with the Jackson County Surveyor's Office.
M.O.S. = Mound of stone

Lines marked with aluminum tags nailed to the base of line trees +/- 1 foot trees blazed and marked with red paint.

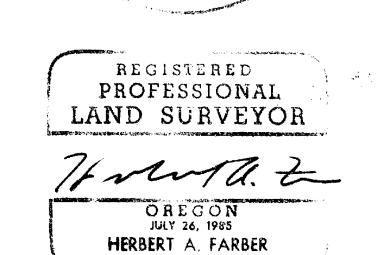

\* \* RECEIVED \* \*

Date 5-2-94 By BF

This survey Consi<del>sts of:</del>

J. sherms) Map

SURVEYOR

Expires 12/51/

SURVEYED BY: FARBER & SONS, INC.

FARBER SURVEYING
P.O. BOX 5286
CENTRAL POINT, OREGON 97502

OFFICE:
908 EAST JACKSON
MEDFORD, OREGON 97504
PHONE: (503) 776-0846

COMPUTED BY: LAS SCALE: 1 in

DATE:

1 inch : 600 feet 27 APR 1994 ROTATION: 0° ORIGIN: 33660.000 N 33990.000 E JOB No.: 0394-94

ASSESSOR'S MAP No. 341W5 TL.

#### Survey No. 13992

#### SURVEY NARRATIVE TO COMPLY WITH O.R.S. 209.250

Survey for:

Boise Cascade Corporation

P.O. Box 100 Medford, Oregon 97501

Location:

Located in the southeast, southwest and northwest corners of Section 5, Township 34

South, Range 1 West of the Willamette Meridian, Jackson County, Oregon.

Purpose:

To survey and mark the property lines as

requested by the client.

Procedure:

Controlling monuments were tied utilizing Sokkia total station and Trimble 4000ST GPS receivers. Property corners were computed and established as shown on the accompanying map.

Bearing is based on True North as established GPS receivers (WGS-84 DATUM).

Surveyed by:

Farber & Sons, Inc. Farber Surveying 908 East Jackson Medford, Oregon 97504

\* \* RECEIVED \* \*

Date 5-2-94 By BS

This survey Consists of: \_\_ sheet(s) Map

> \_ page(s) Narrative JACKSON COUNTY SURVEYOR

Date:

April 27, 1994

