
MAP OF SURVEY

LOCATED in Block 1, Lot 14, CLAYTON CREEK MOBILE HOME ESTATES SUBD., and the NE 1/4 of Section 25, T. 39 S., R. 1 E., W.M., Jackson County, Oregon.

April 24, 1995

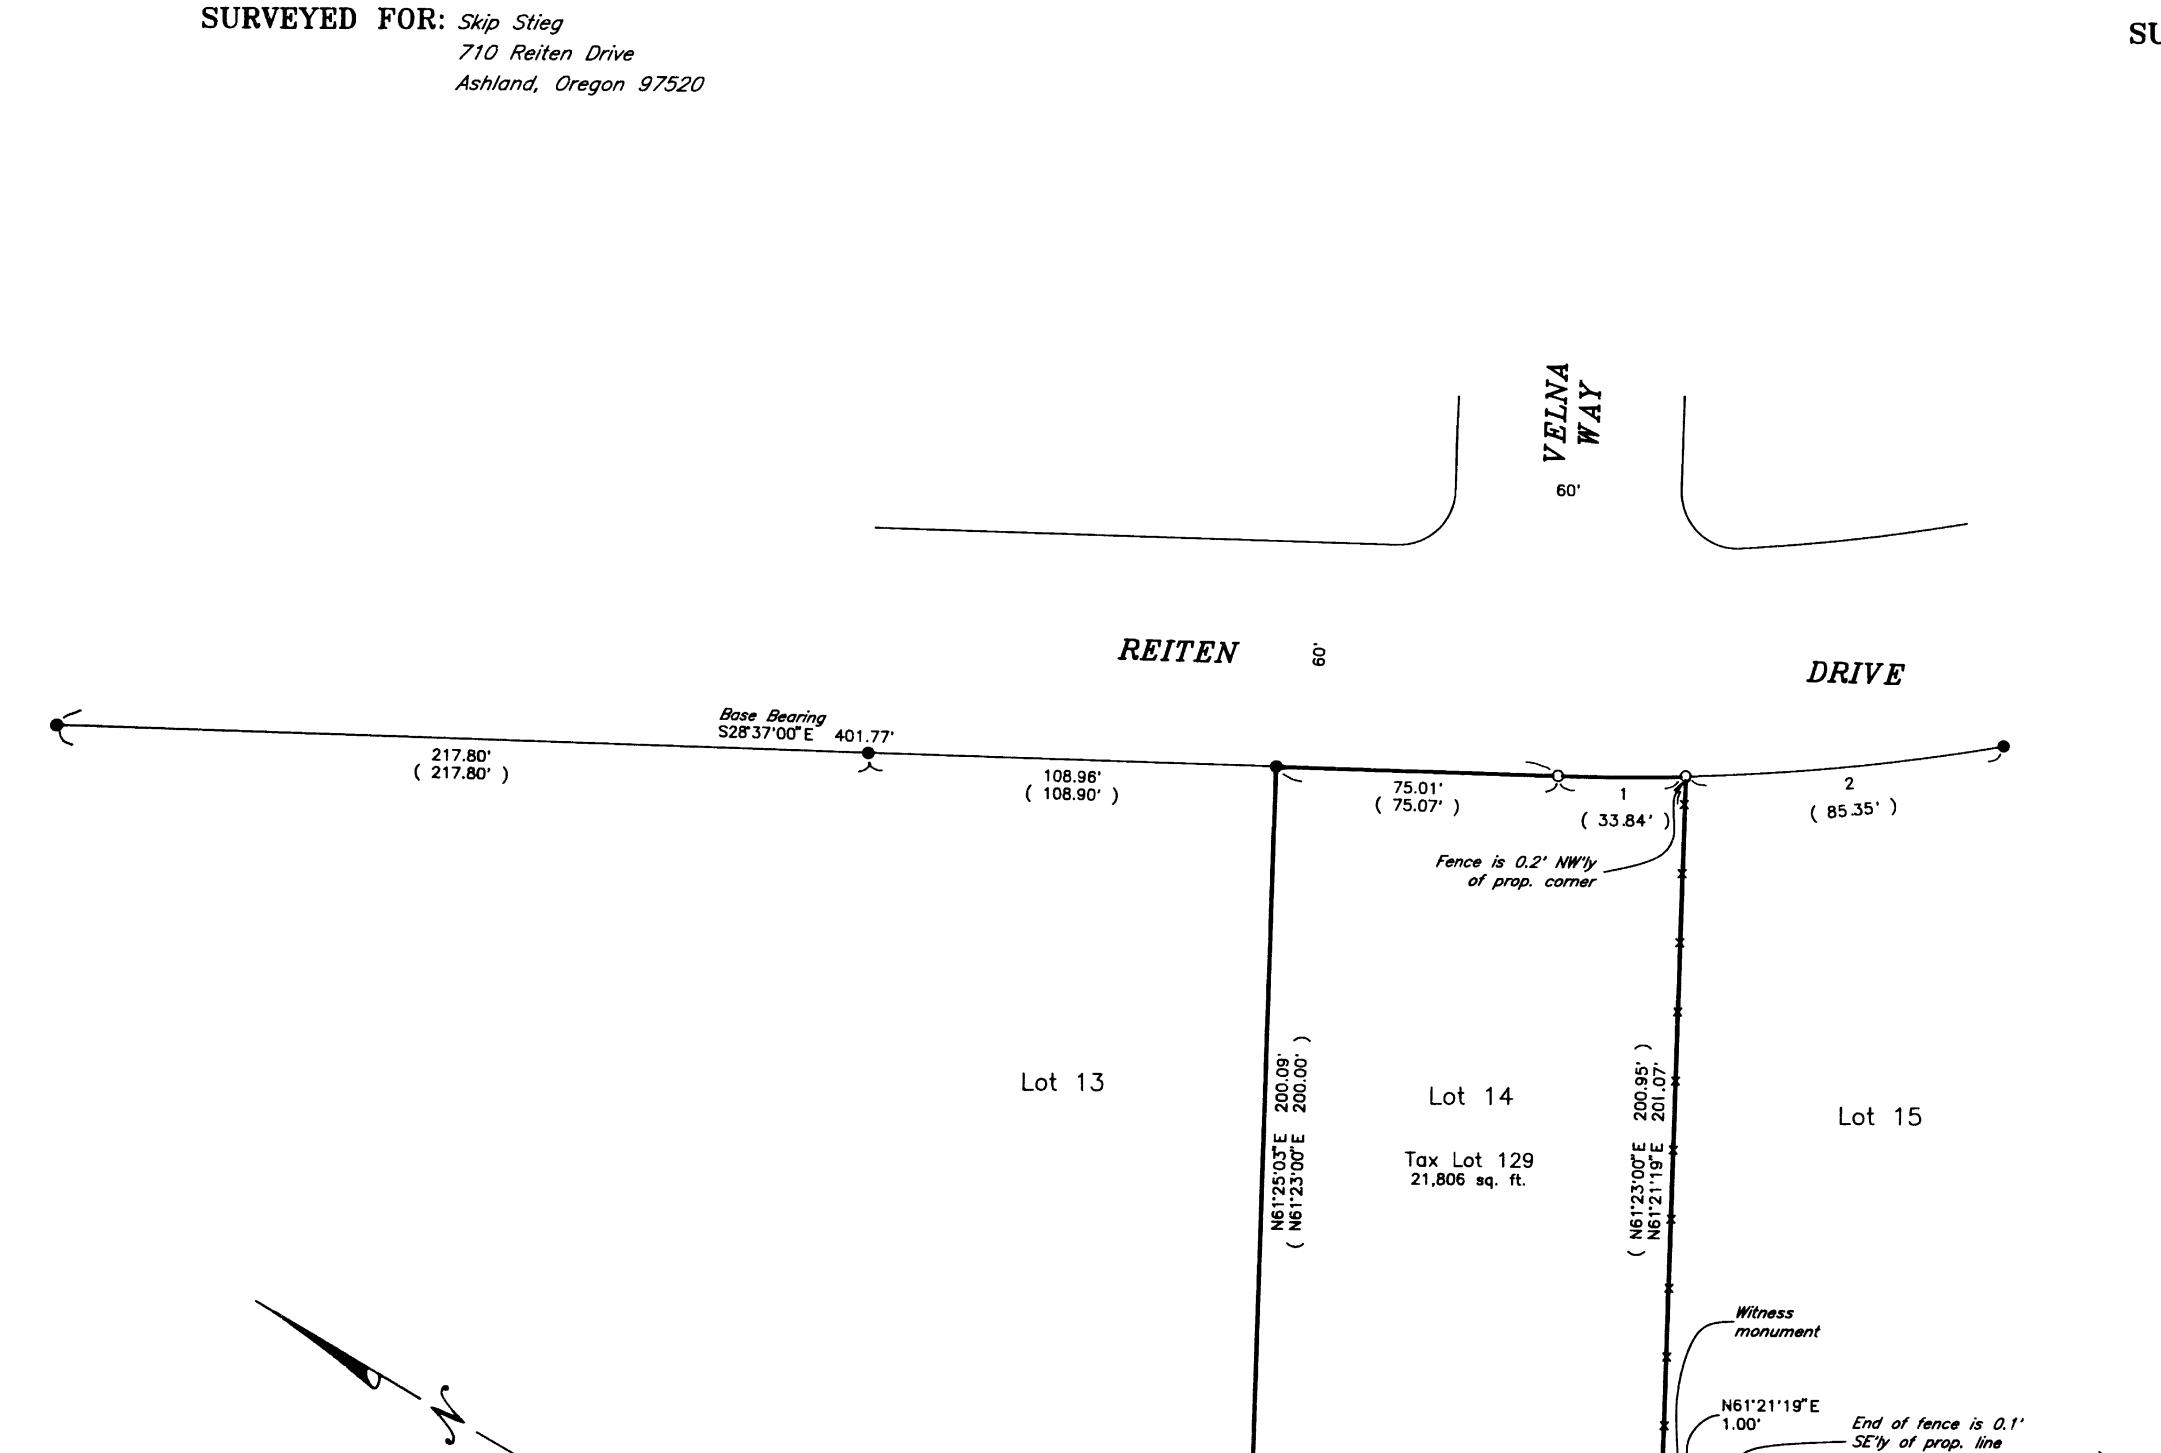

(\$28'37'00"E 108.90') \$28'37'32"E 108.84'

(108.90°) 109.03°

> S28'36'08'E 167.38' (S28'37'00'E 167.18')

(58.28') 58.35' SURVEYED BY:


Edwards Surveying and Land Planning, Inc.

816 West 8th Street Medford, Oregon 97501 Phone (503) 776-2313

598 NE "E" Street, Suite B Grants Pass, Oregon 97526 Phone (503) 471-7059



Expires 12/31/95

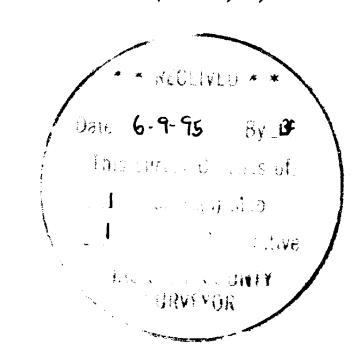

LEGEND

- Indicates 5/8" diam. I. Pin fd. per Plat of C.C.M.H.E.S.
- Indicates 3/4" diam. I. Pin fd. per Plat of C.C.M.H.E.S.
- O Indicates 5/8" x 24" steel pin w/red plastic cap mkd. "D.A. EDWARDS-LS 2339" set.

 () Indicates record data per Plat of C.C.M.H.E.S.

C.C.M.H.E.S. = CLAYTON CREEK MOBILE HOME ESTATES SUBDIVISION

BASIS OF BEARINGS: Record bearing per Plat of C.C.M.H.E.S.

CURVE DATA TABLE

No.	CHORD BEARING	CHORD	RADIUS	ARC	DELTA
1	S30°13′23″E	33.81'	603.02'	33.82'	0312'47
2	S35'53'22"E	8 5.28'	603.02'	85.35'	08'06'34"

T39-1E-25A Tax Lot 129

SCALE 1'' = 40'

Drawing: D:\TMWORK\95045\95045B1.PR0

Sheet 1 of 1

Edwards Surveying & Land Planning Inc.

816 West 8th Street Medford, OR 97501 Tel.: (503) 776-2313 FAX: (503) 776-9978



598 NE "E" Street, Suite B Grants Pass, OR 97526 Tel.: (503) 471-7059 FAX: (503) 471-7809

14543 SURVEY NUMBER

SURVEY NARRATIVE TO COMPLY WITH CHAPTER 209, PARAGRAPH 250, OREGON REVISED STATUTES

SURVEY FOR:

Skip Stieg

710 Reiten Drive

Ashland, Oregon 97520

LOCATION:

In Block 1, Lot 14, CLAYTON CREEK MOBILE HOME ESTATES SUBD. and the NE 1/4 of Section 25, T. 39 S., R. 1 E., W.M., in Jackson

County, Oregon.

PURPOSE:

To locate and monument the boundaries of said Lot 14, as shown on the accompanying map.

PROCEDURE:

Utilizing for control the found monuments and plat record data as shown on the attached map, computed the boundary positions. Monuments set on this survey consist of 5/8" x 24" steel pins with red plastic caps mkd. "D.A. EDWARDS-LS 2339".

BASIS OF

BEARINGS:

Record bearing per plat of CLAYTON CREEK MOBILE

HOME ESTATES SUBDIVISION.

EQUIPMENT:

Nikon DTM-AlOLG Electronic Total Station.

DATE

COMPLETED:

April 24, 1995.

* * RECEIVED * * Date 6-9-95 By 85 This survey Consists of: 🔔 sheet(s) Map — paşa(s) Narrative JACKSON COUNTY SUPVEYOR

REGISTERED PROFESSIONAL AND SURVEYOR a. Edwards OREGON JULY 26, 1988 DAVID A. EDWARDS 2339

Expires 12/31/95