T36-4W-31 Tax Lots 1202 & 4300

SURVEYED FOR: Danny & Connie Loop

792 Savage Creek Road

Grants Pass, Oregon 97527

MAP OF SURVEY

PROPERTY LINE ADJUSTMENT

LOCATED in the W 1/2 of Section 31, T. 36 S., R. 4 W., W.M., Jackson County, Oregon

August 24, 1995


SURVEYED BY: Edwards Surveying and Land Planning Inc. 8/6 West 8th Street Medford, Oregon 9750/ Phone: (503) 776-23/3

REGISTERED
PROFESSIONAL
LAND SURVEYOR

Paris 9. Educad

OREGON
BUY 26, 1908

DAVID A. EDWARDS
2339

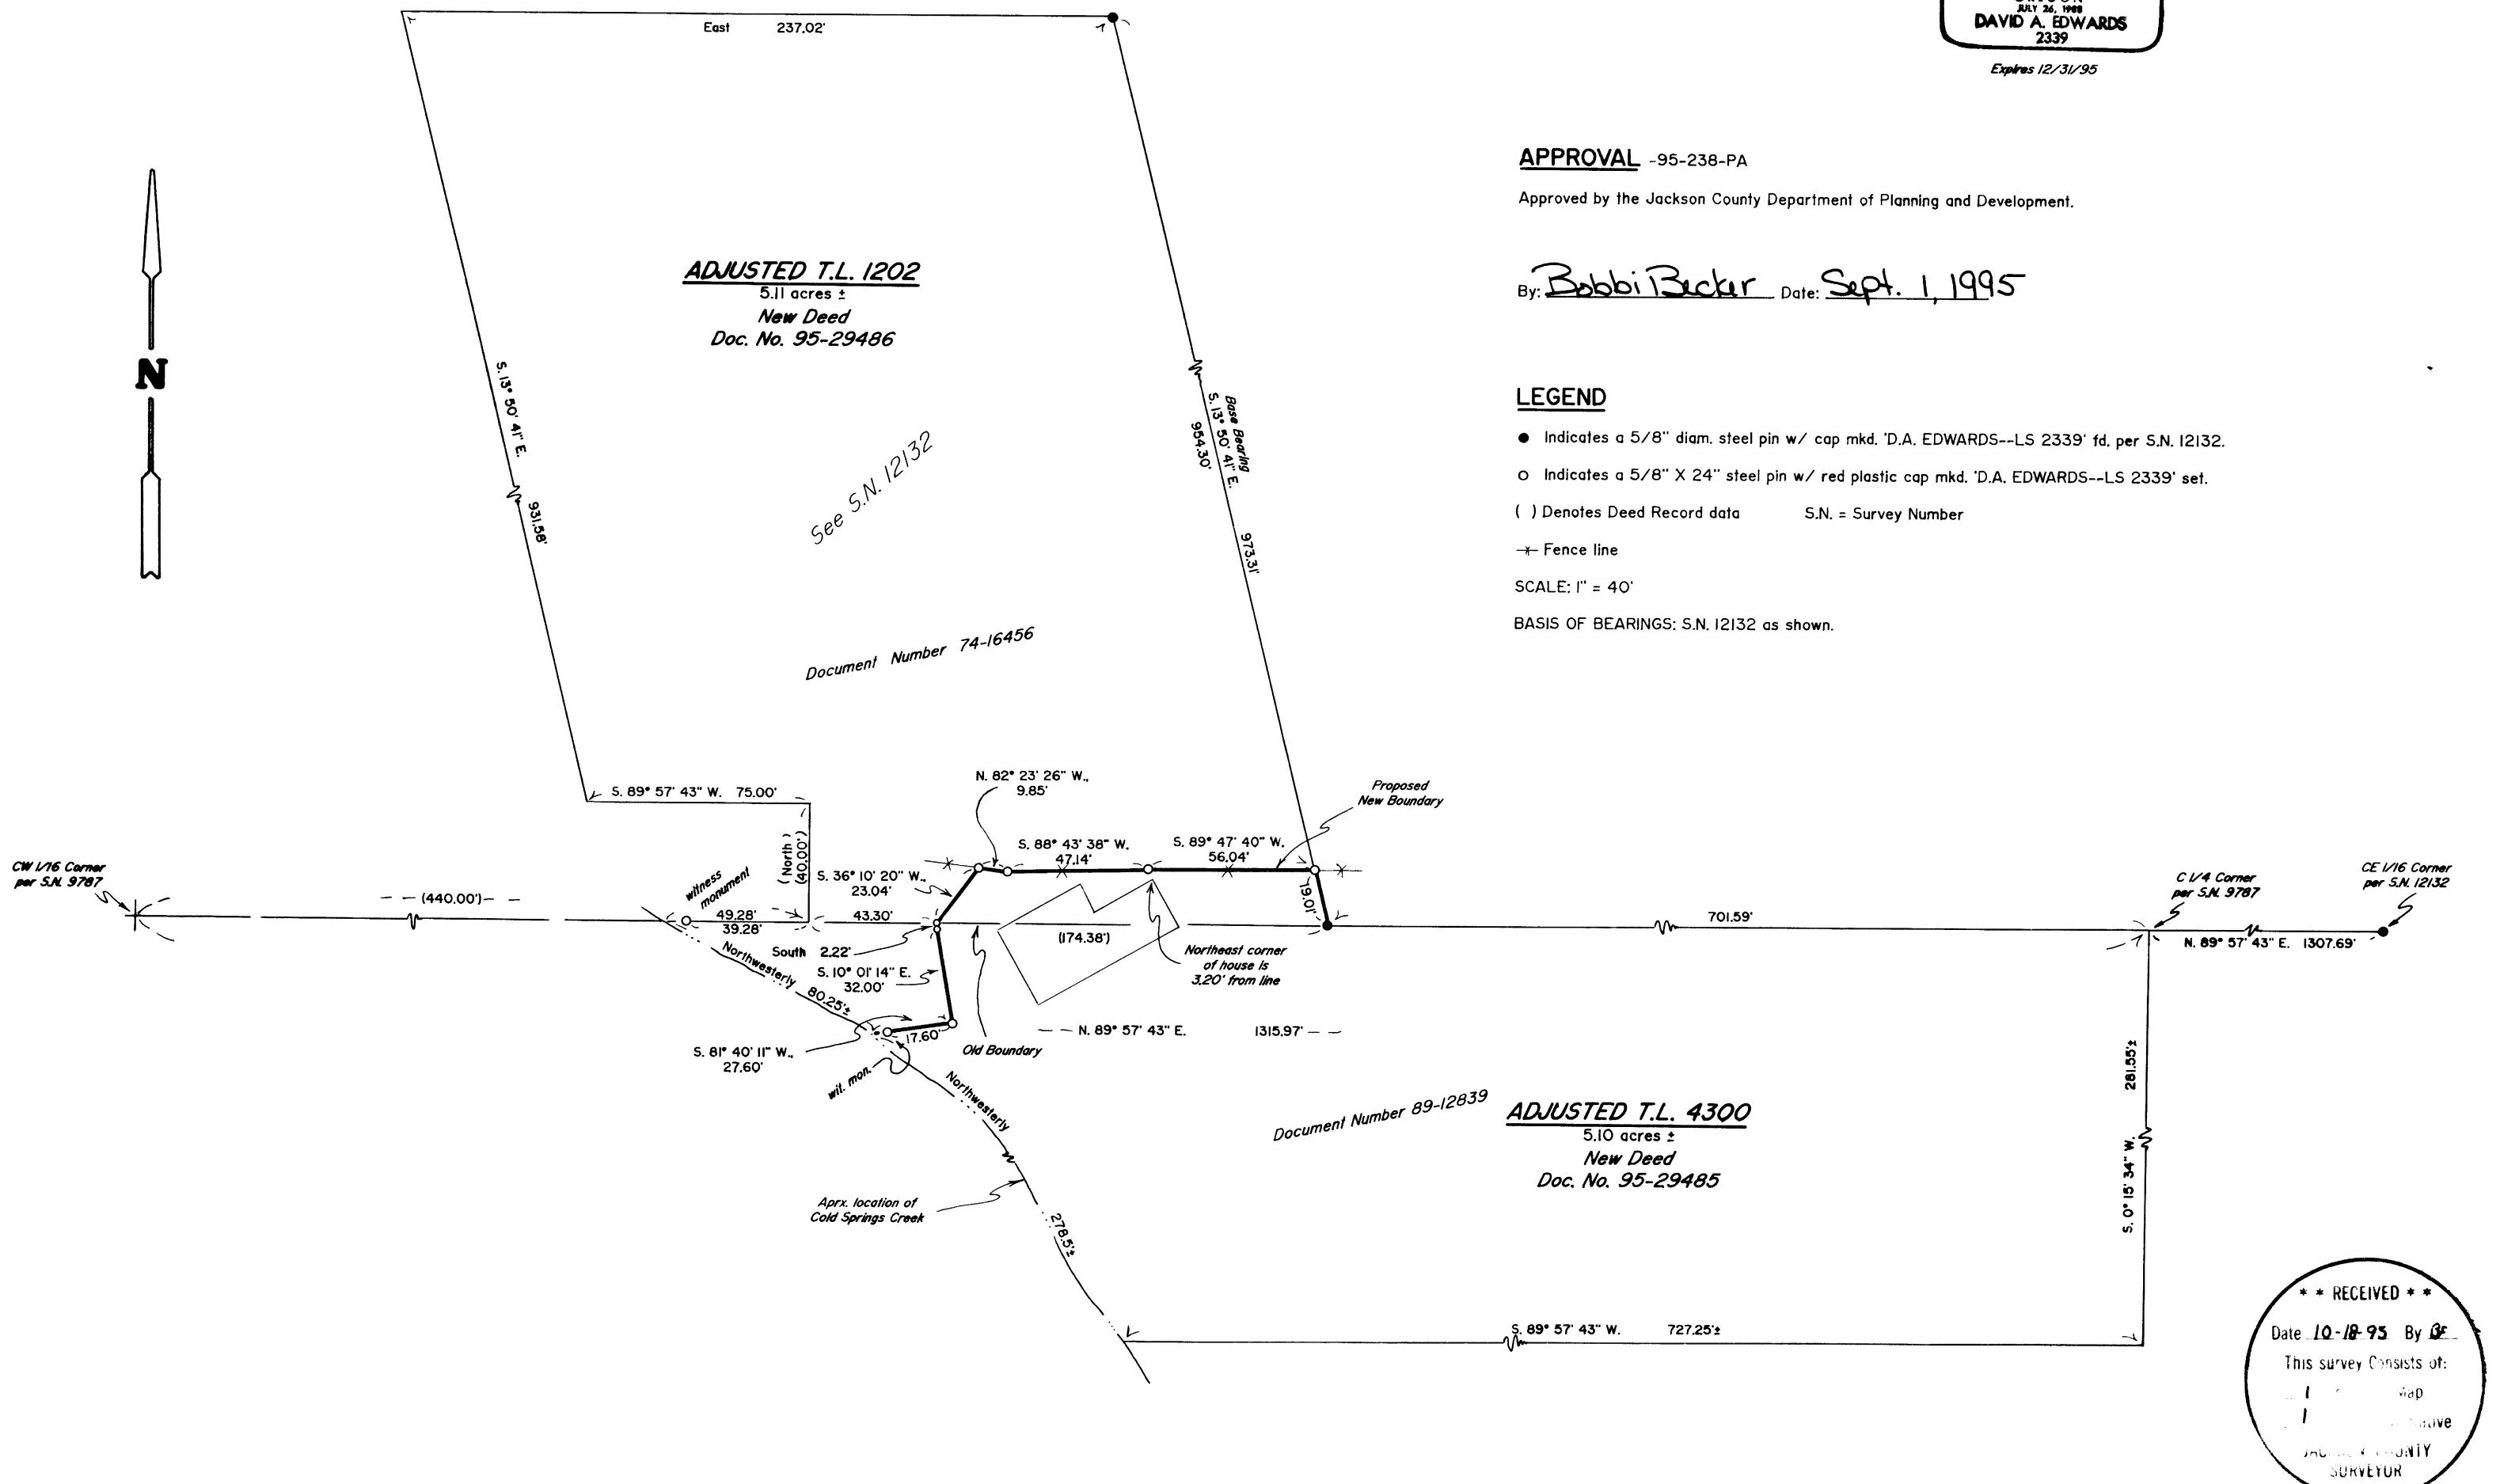

Edwards Surveying & Land Planning Inc.

816 West 8th Street Medford, OR 97501 Tel.: (503) 776-2313 FAX: (503) 776-9978



598 NE "E" Street, Suite B Grants Pass, OR 97526 Tel.: (503) 471-7059 FAX: (503) 471-7809

SURVEYING • ENGINEERING • PLANNING

14694 SURVEY NUMBER

SURVEY NARRATIVE TO COMPLY WITH CHAPTER 209, PARAGRAPH 250, OREGON REVISED STATUTES

SURVEY FOR:

Danny and Connie Loop 792 Savage Creek Road Grants Pass, Oregon 97527

LOCATION:

In the West 1/2 of Section 31, T. 36 S., R. 4 W., W.M., Jackson County, Oregon.

PURPOSE:

PROPERTY LINE ADJUSTMENT; County Planning Dept. File No.: 95-238-PA: To locate and monument the adjusted boundary as shown on the accompanying map and to prepare new legal descriptions for

the adjusted tracts.

PROCEDURE:

Utilizing for control the found monuments as shown, as well as existing data determined by this office during the execution of Surveys Numbered 9787 and 12132, computed the necessary boundaries as shown. Monuments set on this survey consist of 5/8" x 24" steel pins with red plastic caps mkd. 'D.A. EDWARDS-LS 2339".

BASIS OF

BEARINGS:

Survey Number 12132.

EQUIPMENT:

Nikon NTD-4 Semi-automatic theodolite/EDM.

DATE

COMPLETED:

August 24, 1995

* * RECEIVED * * Date 10-18-95 By GF This survey Consists of: ____ sheet(s) Map page(s) Marrative JACKSON COUNTY SURVEYOR

REGISTERED AND SURVEYOR OREGON DAVID A. EDWARDS 2339 Expires 12/31/95