
MAP OF SURVEY

LOCATED in the NW 1/4 of Section 21, T. 36 S., R. 4 W., W.M., in Jackson County, Oregon.

October 3, 1995

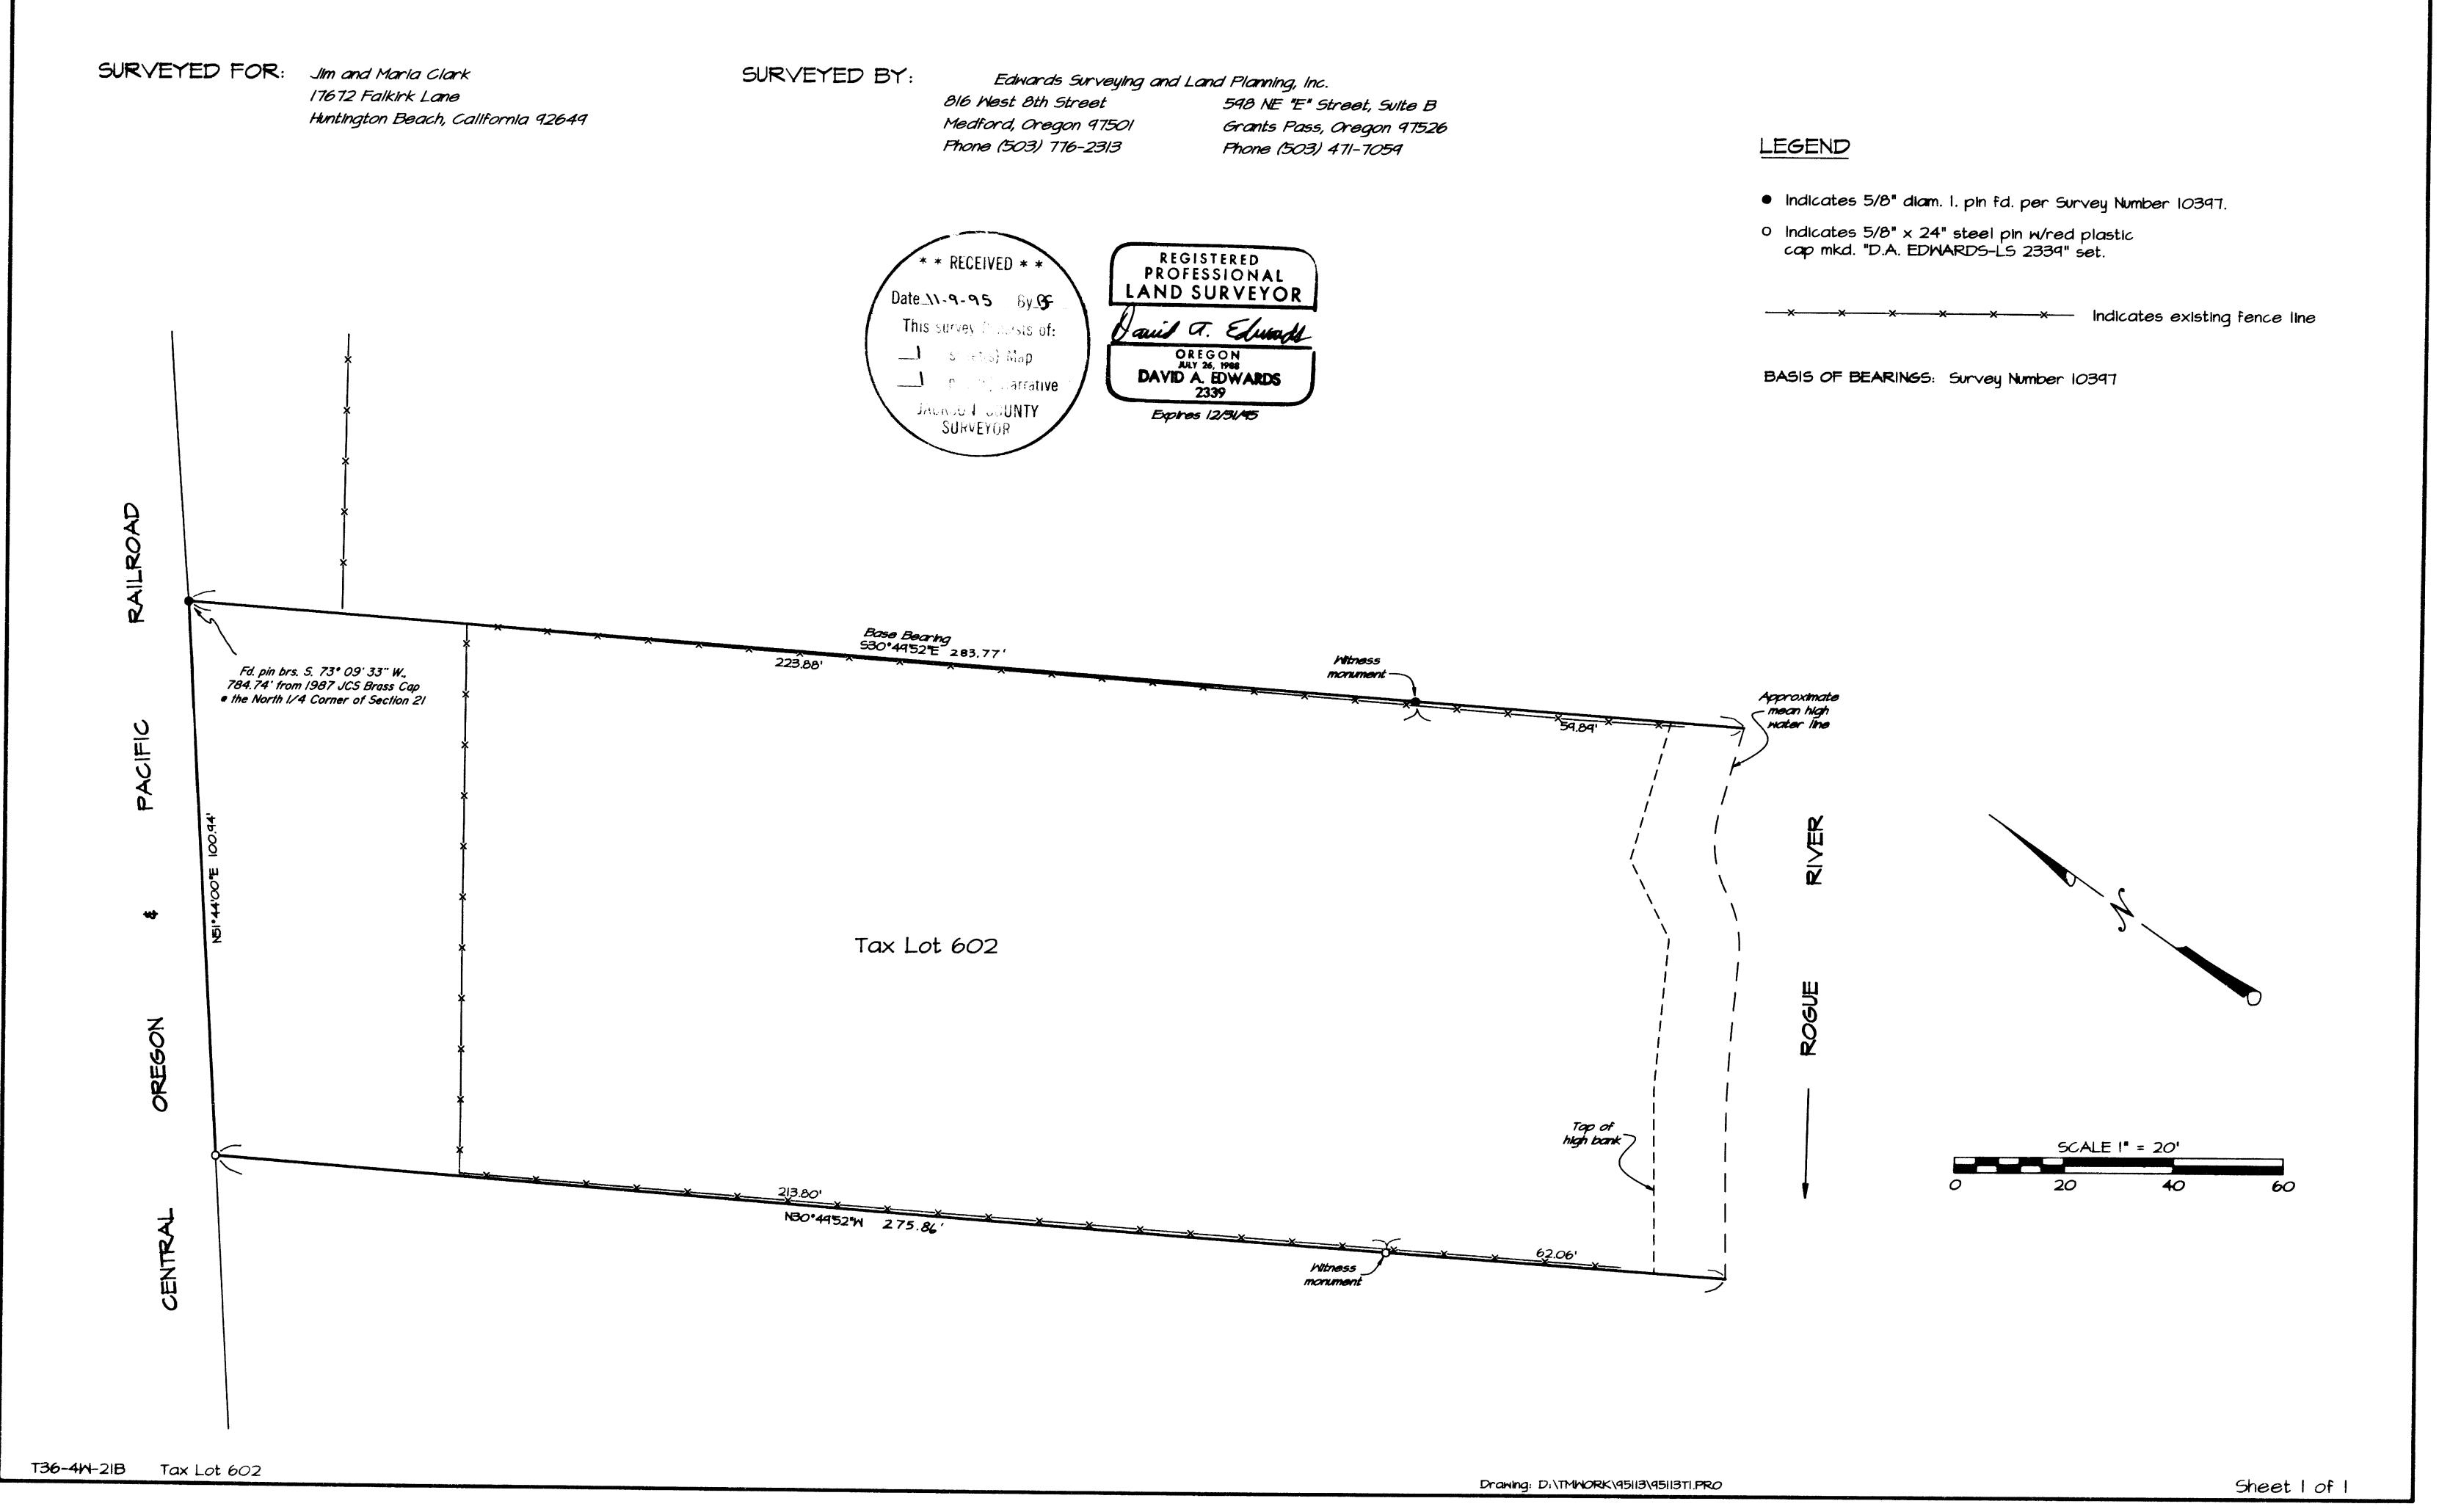

Edwards Surveying & Land Planning Inc.

816 West 8th Street Medford, OR 97501 Tel.: (503) 776-2313 FAX: (503) 776-9978



598 NE "E" Street, Suite B Grants Pass, OR 97526 Tel.: (503) 471-7059 FAX: (503) 471-7809

SURVEYING • ENGINEERING • PLANNING

SURVEY NUMBER

14732

SURVEY NARRATIVE TO COMPLY WITH CHAPTER 209, PARAGRAPH 250, OREGON REVISED STATUTES

SURVEY FOR:

Jim and Maria Clark 17672 Falkirk Lane

Huntington Beach, CA. 92649

LOCATION:

In the NW 1/4 of Section 21, T. 36 S., R. 4 W., W.M., in Jackson County, Oregon.

PURPOSE:

To locate and monument the Westerly boundary of tax lot 602 as shown on the accompanying map.

PROCEDURE:

Utilizing for control the found monuments as shown, as well as data determined by this office during the execution of Survey Number 10397, set monuments as shown. Monuments set on this survey consist of 5/8" x 24" steel pins with red plastic caps mkd. "D.A. EDWARDS-

LS 2339".

BASIS OF

BEARINGS:

Survey Number 10397.

EQUIPMENT:

Nikon DTM-A10LG Electronic Total Station.

2339

DATE

COMPLETED:

October 3, 1995.

