


14949

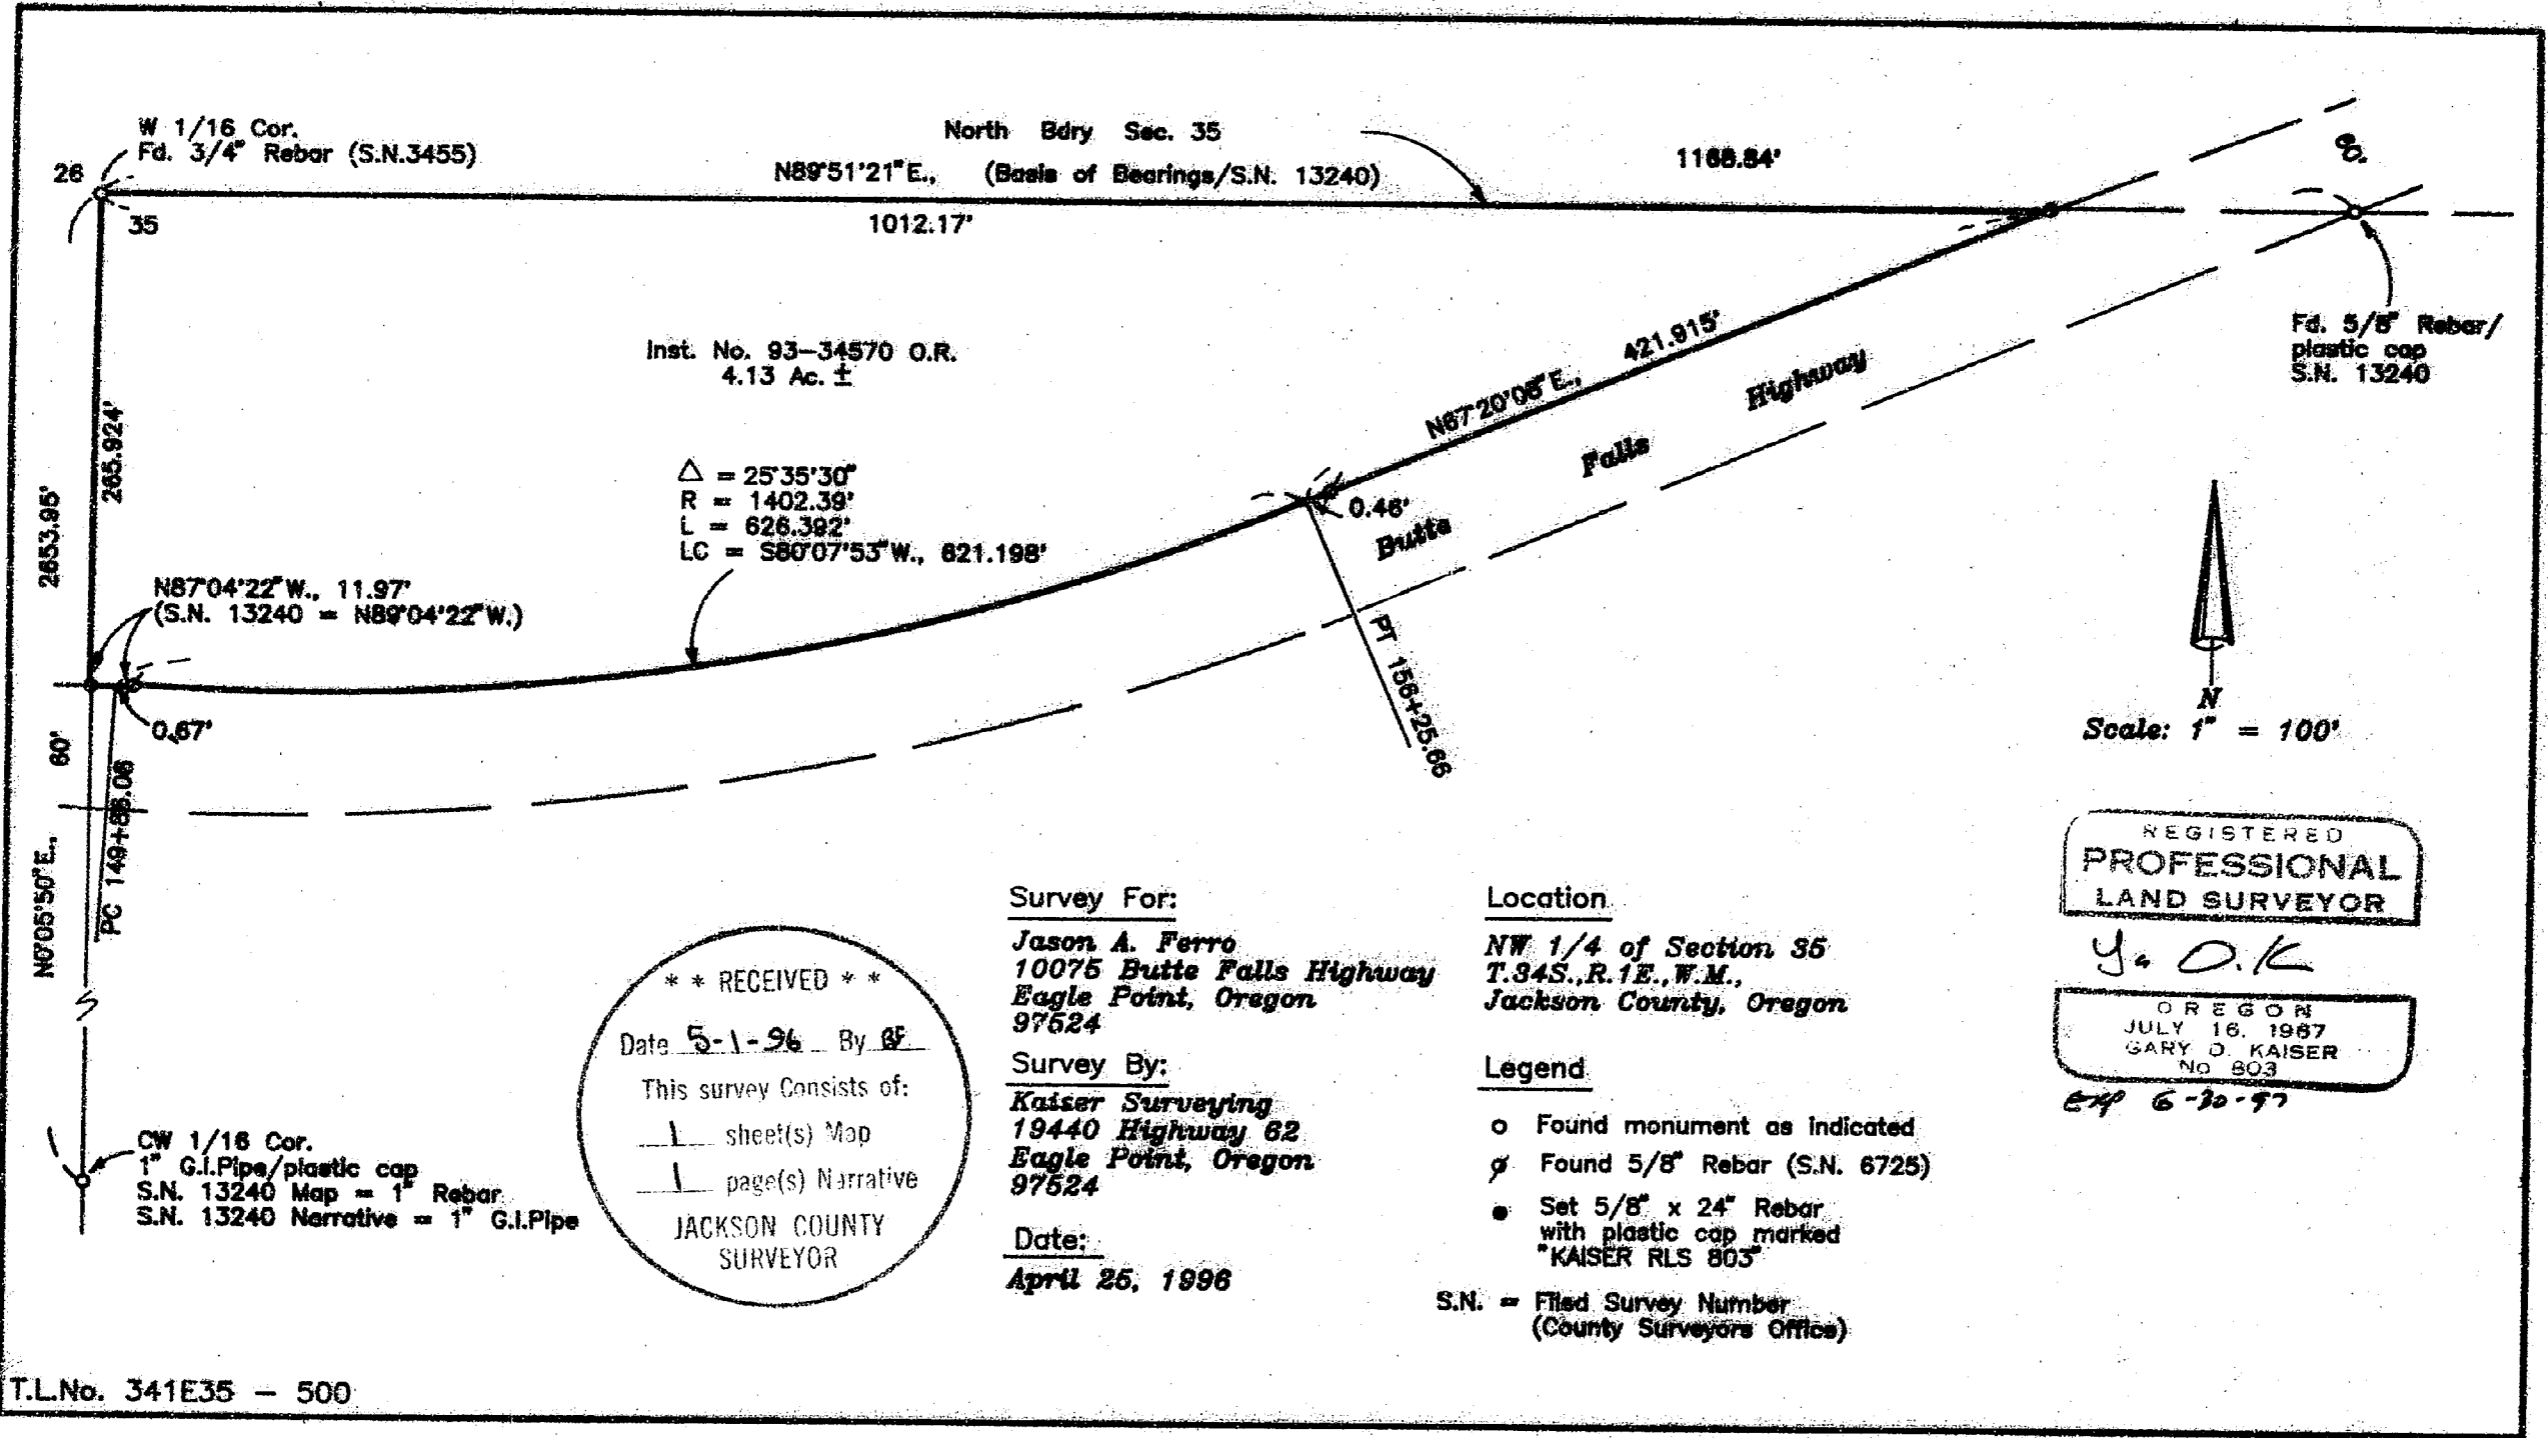

Fd. 5/8" Rebar/
plastic cap
S.N. 13240



Scale: 1" = 100'

REGISTERED
PROFESSIONAL
LAND SURVEYOR

Y. O. K.

OREGON
JULY 16, 1987
GARY D. KAISER
No 803

EXP 6-30-97

Location:
NW 1/4 of Section 35
T.34S., R.1E., W.M.,
Jackson County, Oregon

Legend:
○ Found monument as indicated
⊗ Found 5/8" Rebar (S.N. 6725)
● Set 5/8" x 24" Rebar
with plastic cap marked
"KAISER RLS 803"

S.N. = Filed Survey Number
(County Surveyors Office)

Survey For:
Jason A. Ferro
10075 Butte Falls Highway
Eagle Point, Oregon
97524

Survey By:
Kaiser Surveying
19440 Highway 62
Eagle Point, Oregon
97524

Date:
April 25, 1996

** RECEIVED **

Date 5-1-96 By BF

This survey consists of:
 _____ sheet(s) Map
 _____ page(s) Narrative

JACKSON COUNTY
SURVEYOR

W 1/16 Cor.
Fd. 3/4" Rebar (S.N.3455)

North Bdry Sec. 35
N89°51'21"E., (Basis of Bearings/S.N. 13240)
1012.17'

1168.84'

Inst. No. 93-34570 O.R.
4.13 Ac. ±

△ = 25°35'30"
R = 1402.39'
L = 626.392'
LC = S80°07'53"W., 621.198'

N87°04'22"W., 11.97'
(S.N. 13240 = N89°04'22"W.)

2653.95'
265.924'

N6°05'50"E.,
PC 149+25.06

CW 1/16 Cor.
1" G.I.Pipe/plastic cap
S.N. 13240 Map = 1" Rebar.
S.N. 13240 Narrative = 1" G.I.Pipe

T.L.No. 341E35 - 500

14949

GARY D. KAISER
R.P.L.S. ORE. 803
C.W.R.E. ORE. 73

KAISER SURVEYING
19440 HIGHWAY 62
EAGLE POINT, OREGON 97524

PHONE
SHADY COVE (503) 878-3995
Fax (503) 878-3995

SURVEY NO. 14949

SURVEY NARRATIVE TO COMPLY WITH O.R.S. 209.250

SURVEY FOR: JASON A. FERRO
10075 BUTTE FALLS HWY.
EAGLE POINT, OR 97524

SURVEY BY: KAISER SURVEYING
19440 HWY. 62
EAGLE POINT, OR 97524

LOCATION: NW ¼ of Section 35, T. 34 S.,
R. 1 E., W.M., Jackson County,
Oregon


BASIS OF BEARINGS: Filed Survey No. 13240 - North bdry.
Section 35

DATE: April 25, 1996


PURPOSE: Monument the boundaries of tract
described in Inst. No. 93-34570
O.R..

Also marked the North boundary for
fencing.

PROCEDURE: The subject property boundaries were
located using monumentation set on Filed Survey Nos. 3455,
6725 and 13240 for control.

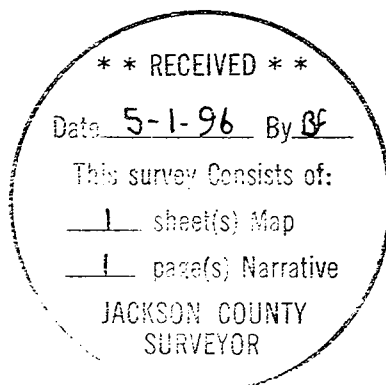

J. D. K.

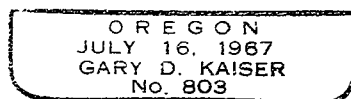

Exp. 6-30-97