


0051

1500


1 1/2 PIPE 0 FD.

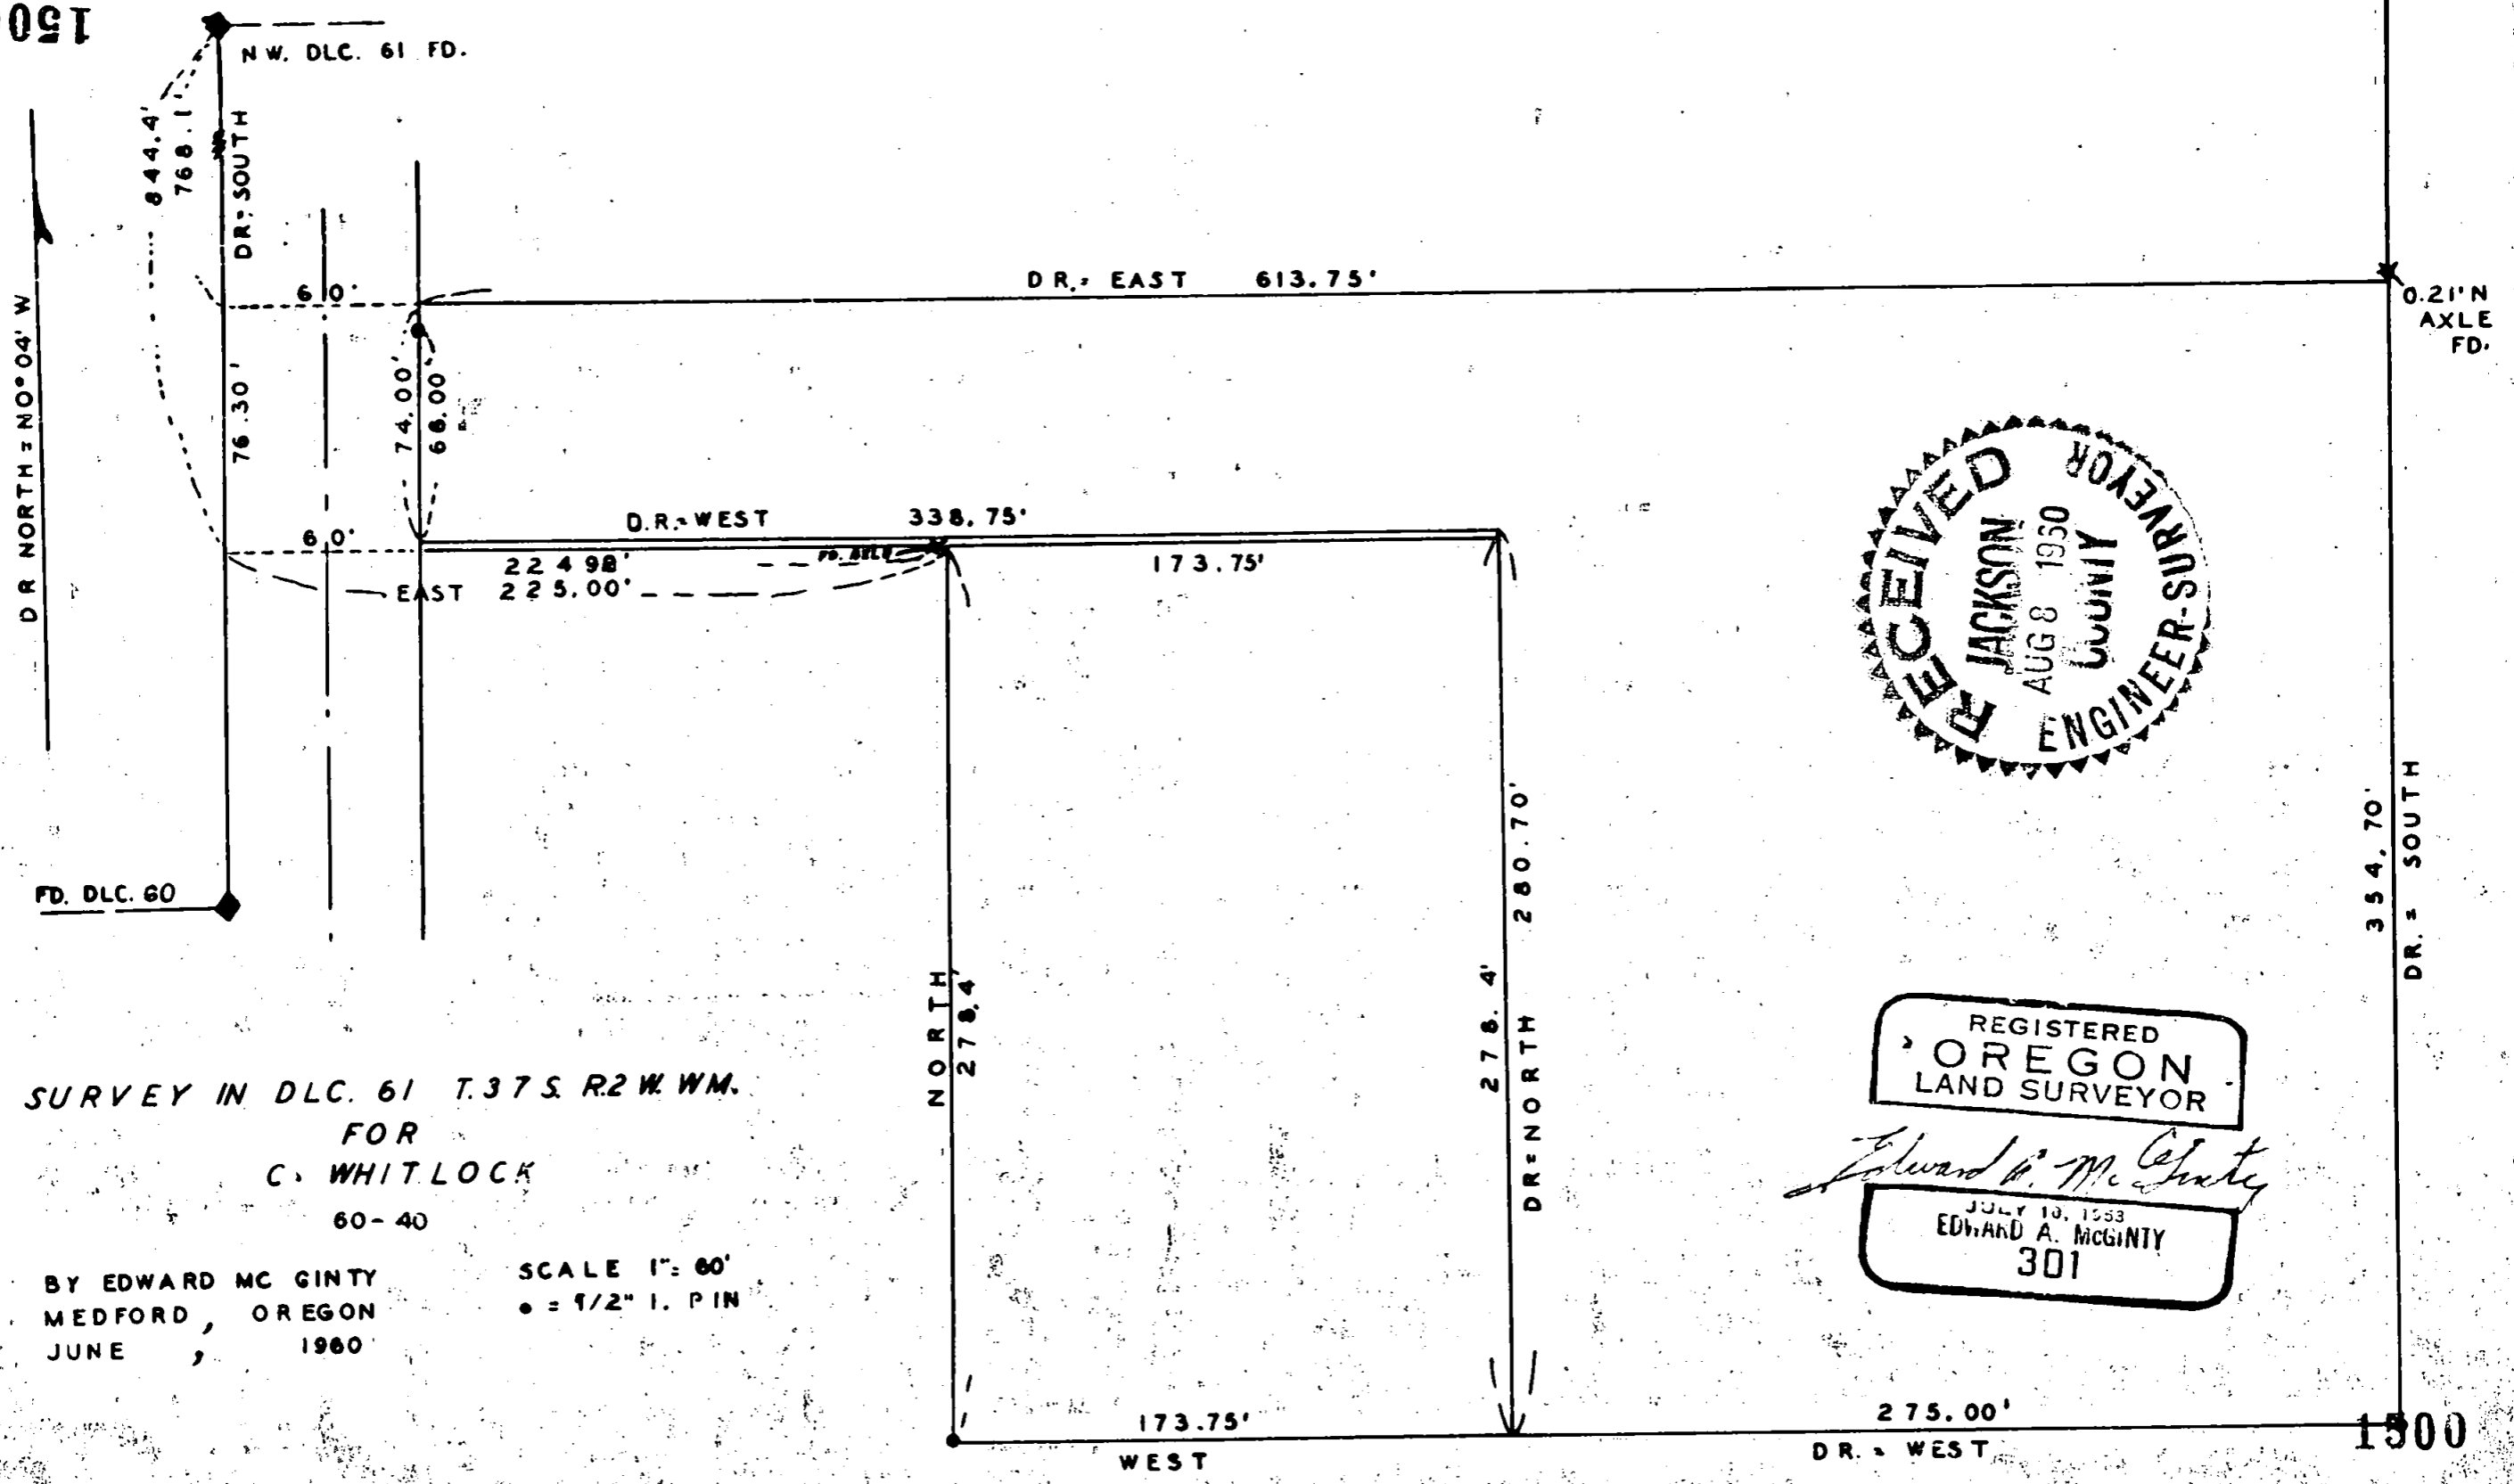

SURVEY IN DLC. 61 T.37S. R.2W. WM.  
 FOR  
 C. WHITLOCK  
 60-40

BY EDWARD MCGINTY  
 MEDFORD, OREGON  
 JUNE, 1960

SCALE 1" = 60'  
 • = 1/2" I. PIN

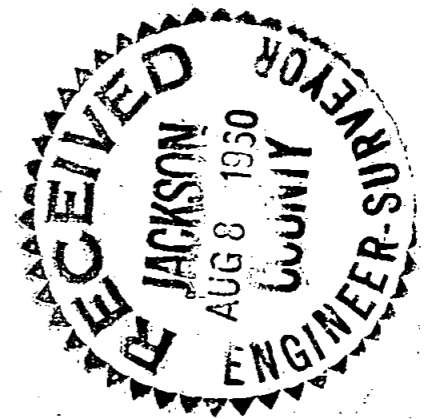

*Edward A. McGinty*  
 JULY 10, 1953  
 EDWARD A. MCGINTY  
 301

1500


Survey No. \_\_\_\_\_

Survey Narrative to comply with O.R.S. 209-120 and O.R.S. 209-205.

Survey for: C. WhitlockSurvey by: Edward A. McGinty, L.S.  
8/8/60BASIS OF BEARING: on map shows deed record equals  $0^{\circ}04'$  W., Solar observation.

## PRECEDENCE OF SURVEY:

Found the northwest corner of DLC 61 and the southeast corner of DLC 60. From a proposed description starting from the northwest corner of DLC 61, surveyed tract setting proposed corners as shown.

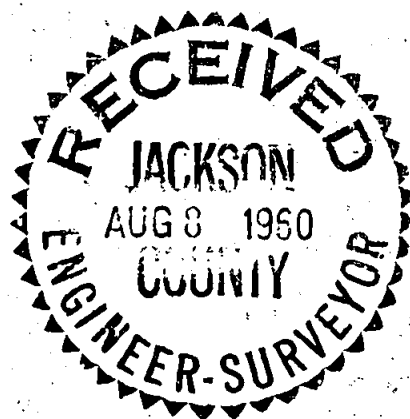*Edward A. McGinty*