


15332

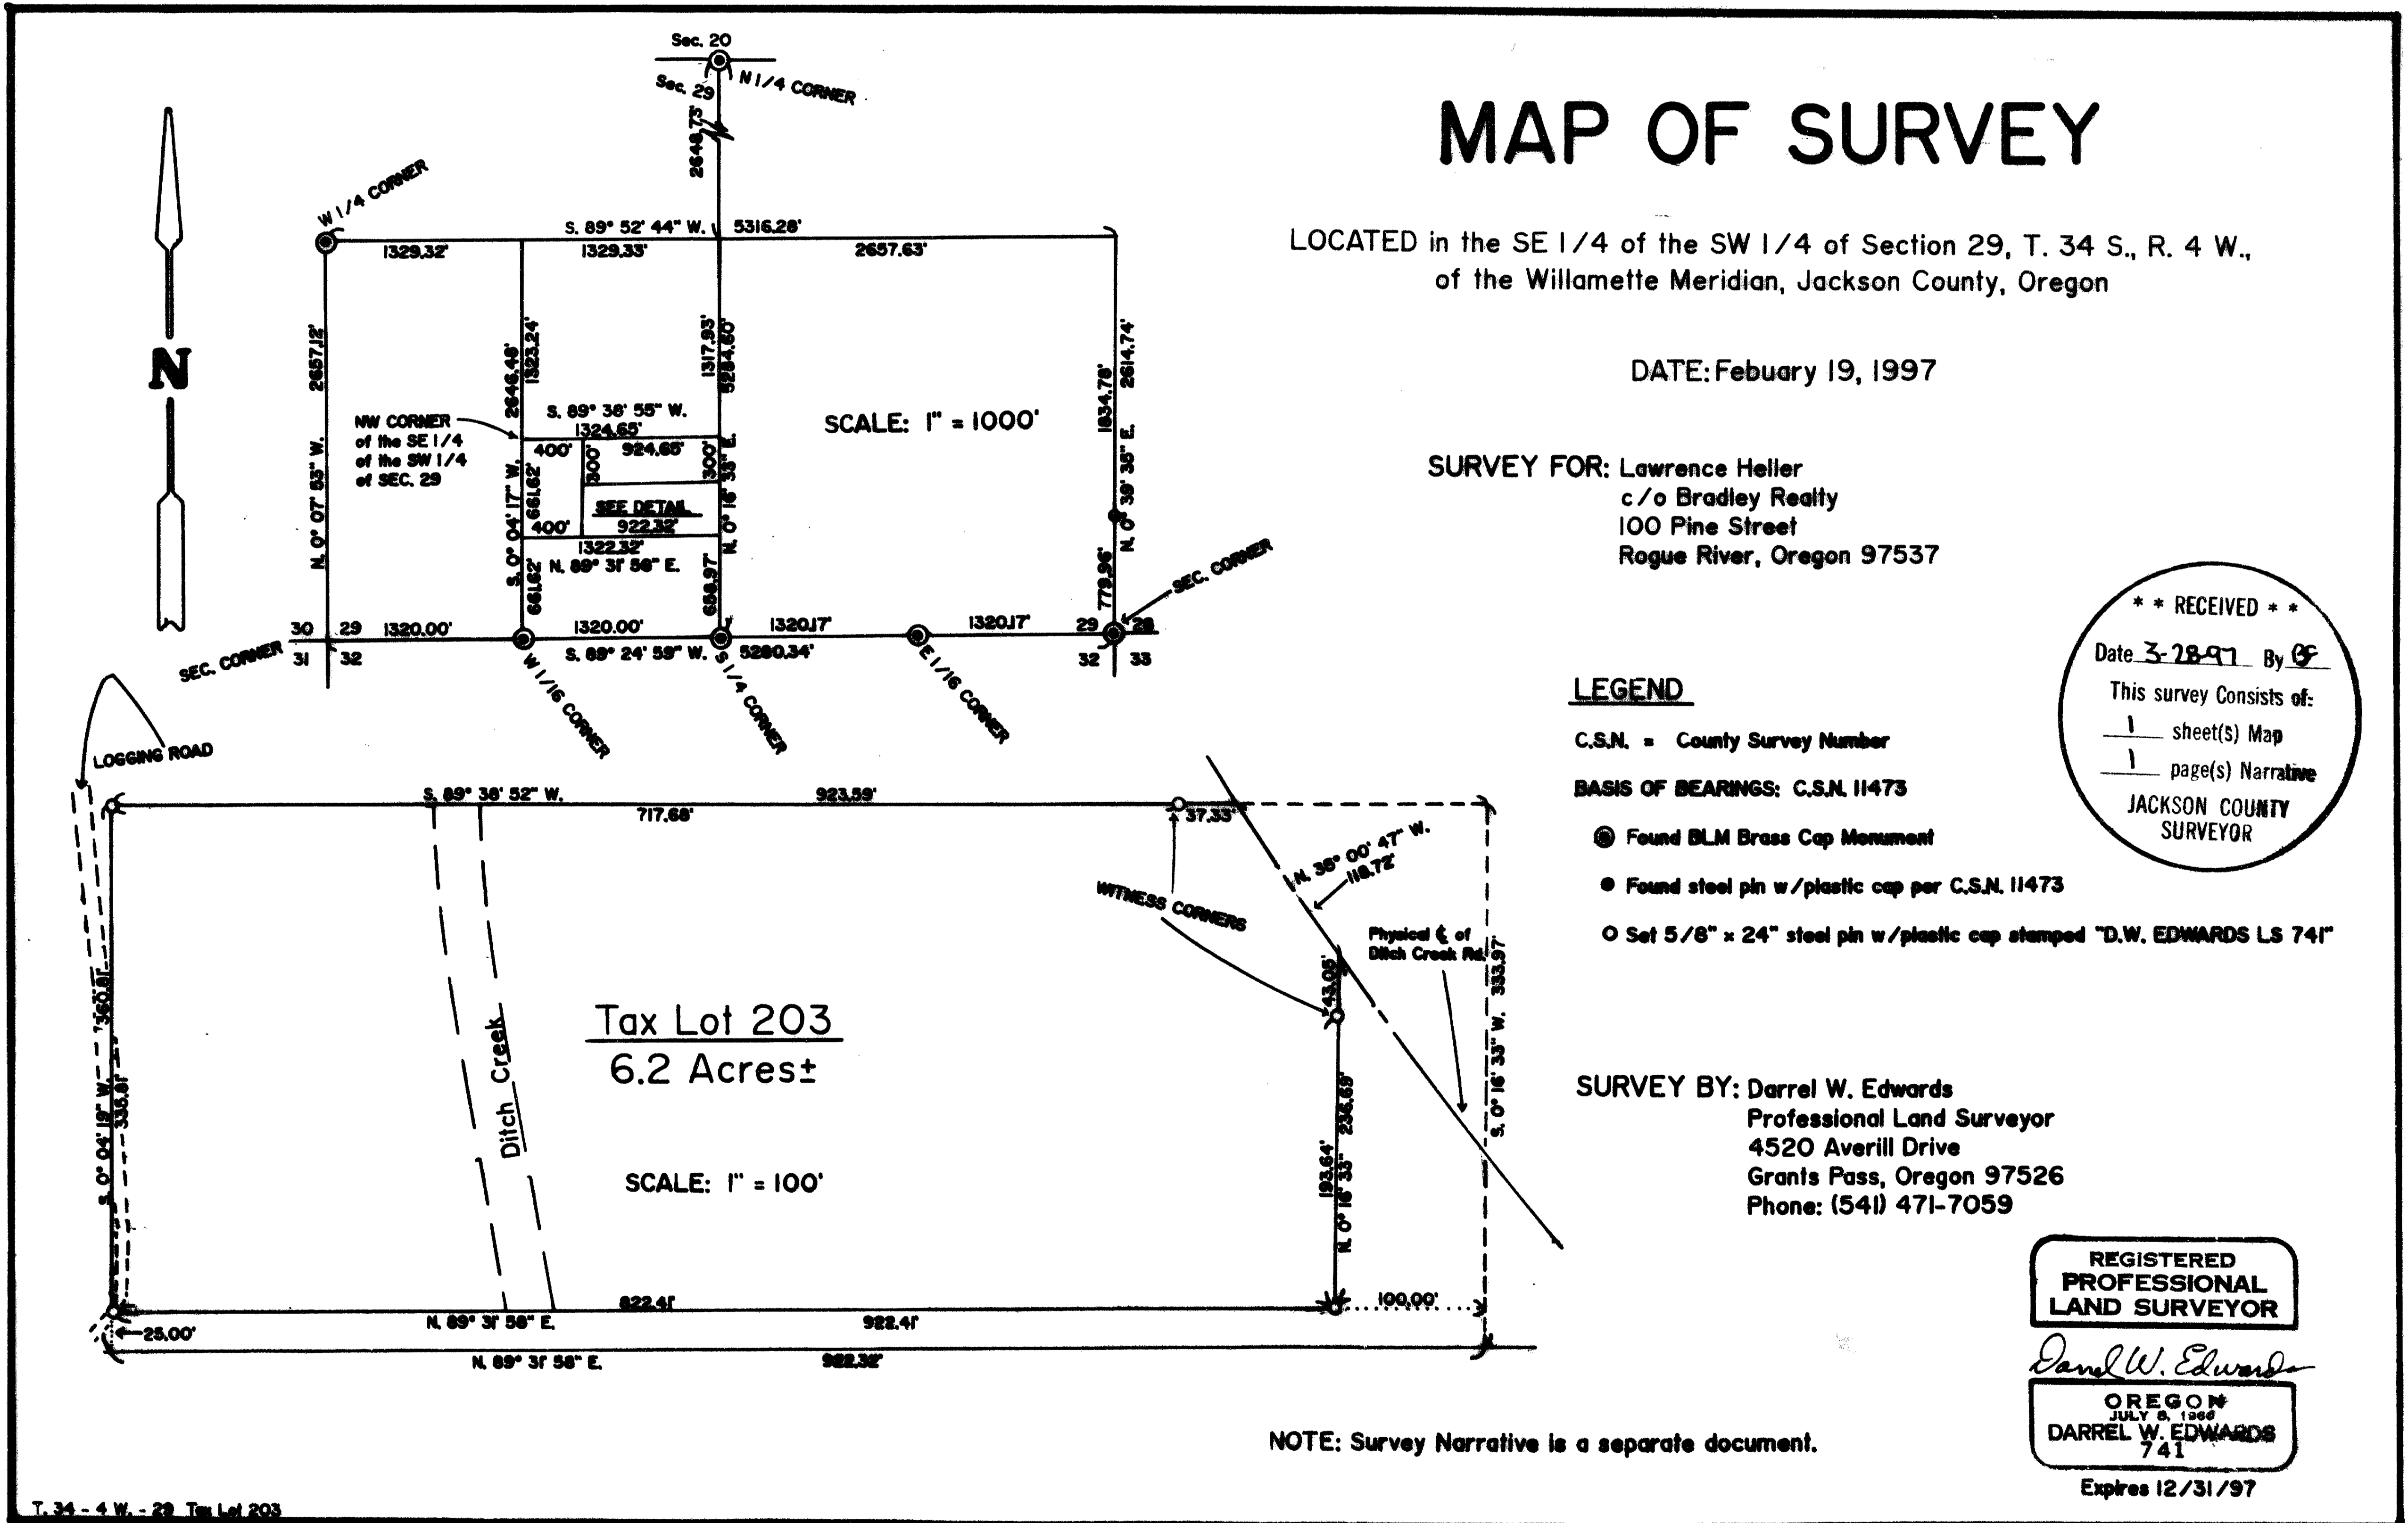

MAP OF SURVEY

LOCATED in the SE 1/4 of the SW 1/4 of Section 29, T. 34 S., R. 4 W., of the Willamette Meridian, Jackson County, Oregon

DATE: February 19, 1997

SURVEY FOR: Lawrence Heller
c/o Bradley Realty
100 Pine Street
Rogue River, Oregon 97537

**** RECEIVED ****
Date 3-28-97 By DE
This survey consists of:
1 sheet(s) Map
1 page(s) Narrative
JACKSON COUNTY
SURVEYOR

LEGEND

- C.S.N. = County Survey Number
- BASIS OF BEARINGS: C.S.N. 11473
- Found BLM Brass Cap Monument
- Found steel pin w/plastic cap per C.S.N. 11473
- Set 5/8" x 24" steel pin w/plastic cap stamped "D.W. EDWARDS LS 741"

SURVEY BY: Darrel W. Edwards
Professional Land Surveyor
4520 Averill Drive
Grants Pass, Oregon 97526
Phone: (541) 471-7059

REGISTERED
PROFESSIONAL
LAND SURVEYOR

Darrel W. Edwards
OREGON
JULY 8, 1988
DARREL W. EDWARDS
741

Expires 12/31/97

NOTE: Survey Narrative is a separate document.

T. 34 - 4 W. - 29 Tax Lot 203

15332

15332

SURVEY NARRATIVE TO COMPLY WITH CHAPTER 209, PARAGRAPH 250,
OREGON REVISED STATUTES

SURVEY FOR: Lawrence Heller
c/o Bradley Realty
100 Pine Street
Rogue River, OR 97537

LOCATION: Southeast 1/4 of the Southwest 1/4 of Section
29, Township 34 South, Range 4 West of the
Willamette Meridian, Jackson County, Oregon.

PURPOSE: To survey and flag the boundaries of Tax Lot 203
per Document No. 90-05103. Official Records for
Jackson County, Oregon.



PROCEDURE: Traversed between found Survey Monuments as
shown on the accompanying MAP OF SURVEY for
control. For position of the East 1/4 corner,
I used record measurement as shown on County
Survey No. 11473. Calculated the subdivision of
the South 1/2 of Section 29. Set steel pins to
mark the outside boundary of said Tax Lot 203 as
shown on the accompanying MAP OF SURVEY.

EQUIPMENT: Nikon NTD-4 Semi-automatic theodolite/E.D.M.


BASIS OF BEARINGS: County Survey No. 11473

DATE COMPLETED: February 19, 1997

Darrel W. Edwards
Prof. Land Surveyor
4520 Averill Drive
Grants Pass, OR 97526
Phone 1 (541) 471-7059

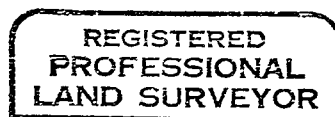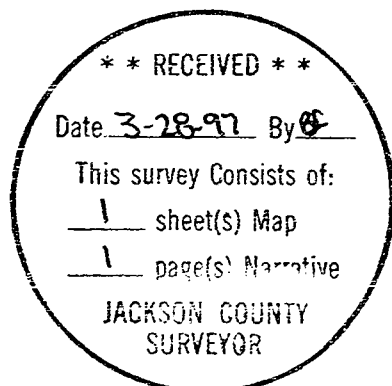

Darrel W. Edwards

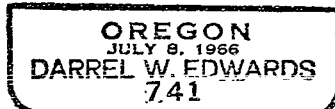

Expires 12/31/97