

15353

**SURVEY FOR:**

Harold L. Schmelzer  
P.O. Box 2567  
White City, Oregon 97503

**LOCATION:**

Lots 3 & 4, Block 18  
DEKUM'S AMENDED ADDITION  
S.E. 1/4 of Section 16,  
T.36S., R.3W., W.M.,  
City of Gold Hill  
Jackson County, Oregon

**SURVEY BY:**

Kaiser Surveying  
19440 Highway 62  
Eagle Point, Oregon 97524

April 25, 1997

REGISTERED  
PROFESSIONAL  
LAND SURVEYOR

*G. D. Kaiser*

OREGON  
JULY 16, 1967  
GARY D. KAISER  
No. 803

EXP. 6-30-97

**LEGEND**

○ = Fd. 3/4" I. Pin in Conc.  
S.N. 3458

● = Set 5/8" x 24" Rebar  
with Plastic Cap marked  
"KAISER RLS 803"



W.C. = WITNESS CORNER

S.N. = Filed Survey Number  
[County Surveyors Office]

**\*\* RECEIVED \*\***  
Date 4-29-97 By G  
This survey consists of:  
1 sheet(s) Map  
1 page(s) Narrative  
JACKSON COUNTY  
SURVEYOR



SCALE 1" = 60'

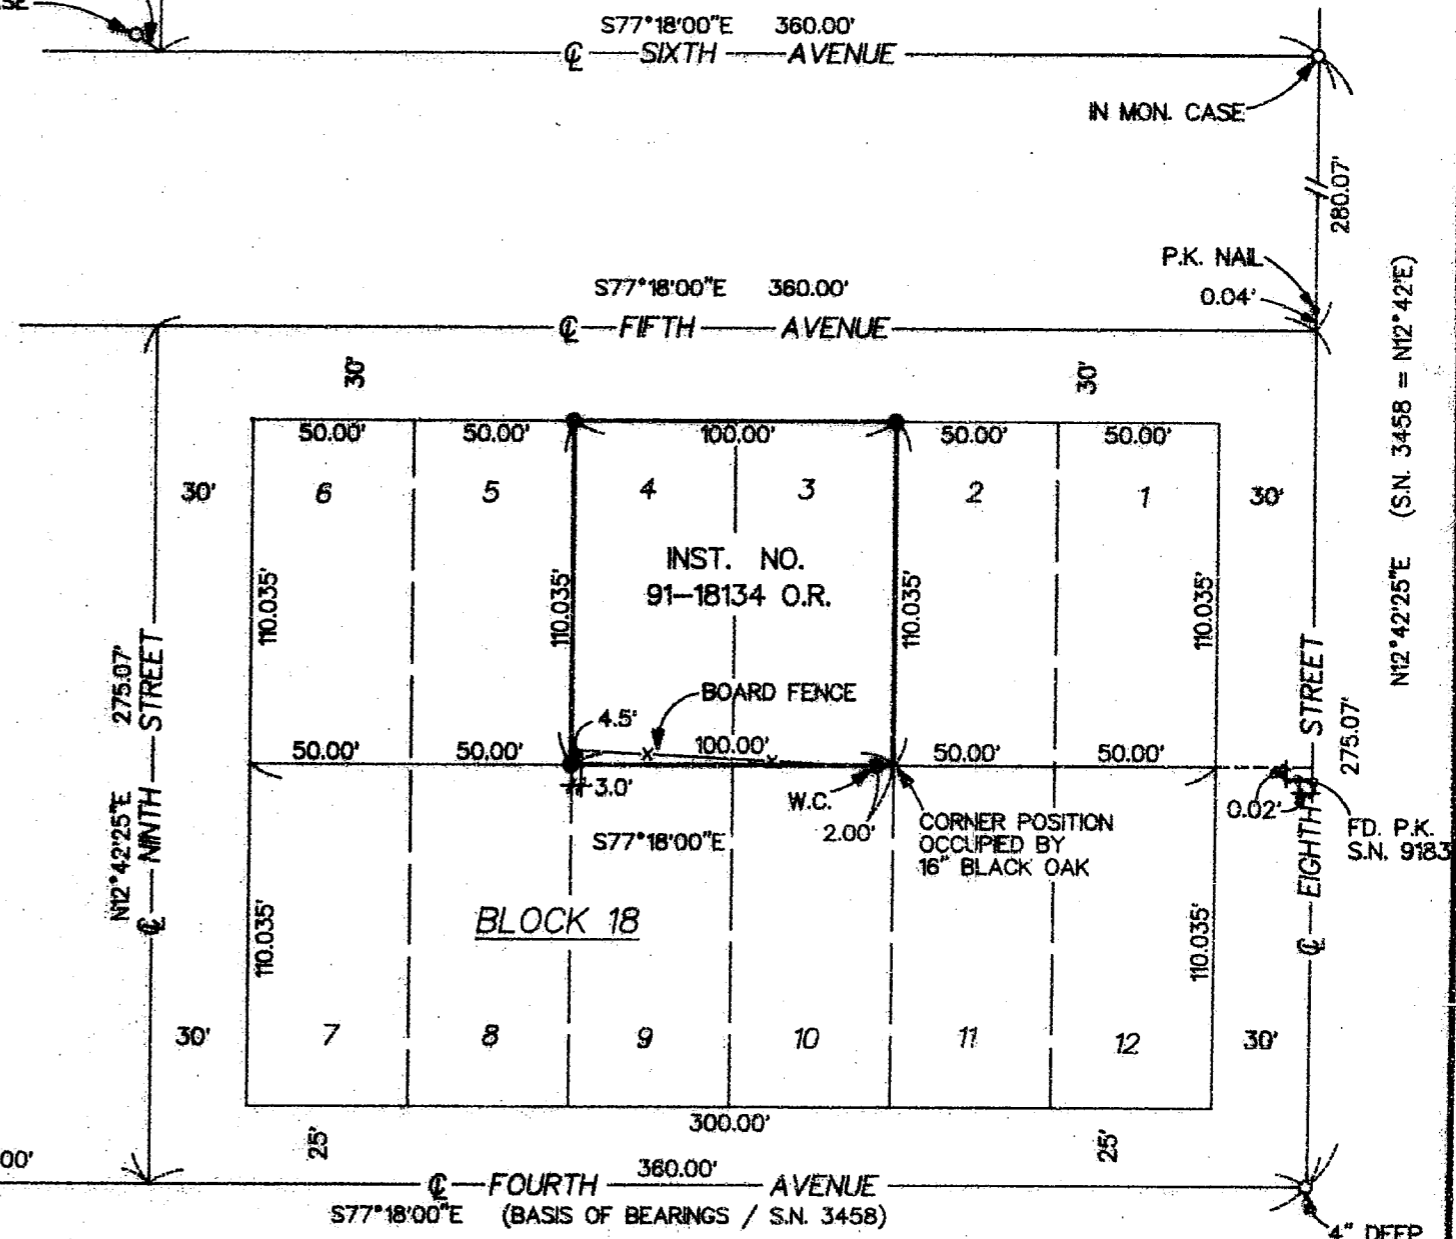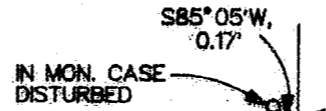

T.L. No. 363W 16DD - 3900 & 4000

15353

GARY D. KAISER  
R.P.L.S. ORE. 803  
C.W.R.E. ORE. 73

**KAISER SURVEYING**  
19440 HIGHWAY 62  
EAGLE POINT, OREGON 97524

**PHONE**  
SHADY COVE (541) 878-3995  
FAX (541) 878-3995

SURVEY NO. **15353**

SURVEY NARRATIVE TO COMPLY WITH O.R.S. 209.250

SURVEY FOR: HAROLD L. SCHMELZER  
P.O. BOX 2567  
WHITE CITY, OR 97503

SURVEY BY: KAISER SURVEYING  
19440 HWY. 62  
EAGLE POINT, OR 97524

LOCATION: Lots 3 & 4, Block 18 of DEKUM'S  
AMENDED ADDITION and the SE ¼ of  
Section 16, T.36S., R.3W., W.M.,  
City of Gold Hill, Jackson County,  
Oregon

BASIS OF BEARINGS: Filed Survey No. 3458, Centerline of  
Fourth Avenue

DATE: April 25, 1997

PURPOSE: Boundary Survey of tract described  
in Inst. No. 91-18134 O.R.

PROCEDURE: Control used to establish the  
desired lot corners in DEKUM'S AMENDED ADDITION was  
centerline monuments set on Filed Survey No. 3458. The  
monument at the centerline intersections of Ninth Street and  
Sixth Avenue was found to have been disturbed.

**\*\* RECEIVED \*\***  
Date 4-29-97 By GF  
This survey Consists of:  
1 sheet(s) Map  
1 page(s) Narrative  
JACKSON COUNTY  
SURVEYOR

REGISTERED  
**PROFESSIONAL**  
LAND SURVEYOR

*G. D. Kaiser*

OREGON  
JULY 16, 1967  
GARY D. KAISER  
No. 803

EXP 6-30-97