

SURVEY FOR:  
CITY OF JACKSONVILLE  
110 MAIN STREET  
JACKSONVILLE, OR 97530

SURVEY BY:  
L.J. FRIAR & ASSOCIATES, P.C.  
CONSULTING LAND SURVEYORS  
816 WEST EIGHTH STREET  
MEDFORD, OREGON 97501  
PHONE: (541) 772-2782

# MAP OF SURVEY

## PROPERTY LINE ADJUSTMENT

Located in the S.E. 1/4 of Section 30, T.37 S.,  
R.2 W., W.M. City of Jacksonville  
Jackson County, Oregon

SURVEY NARRATIVE TO COMPLY WITH O.R.S. 209.250

PURPOSE: TO SURVEY AND MONUMENT THE ADJUSTED PROPERTY LINE AND PREPARE LEGAL DESCRIPTIONS TO COMPLETE THE ADJUSTMENT.

PROCEDURE: FROM CONTROL ESTABLISHED BY THIS OFFICE DURING SURVEY NOS. 15206 & 15320 SET THE PIN AT THE LOCATION SHOWN HEREON AS REQUESTED BY THE CITY OF JACKSONVILLE.

LEGEND:

- ⊙ - FOUND 5/8" IRON PIN W/ PLASTIC CAP MKD. JACKSON CS. PER RE-ESTAB'S.
- ⊙ - FOUND 5/8" IRON PIN W/ PLASTIC CAP MKD. PHILLIPS LS1780 PER RS10548.
- - FOUND 5/8" IRON PIN W/ PLASTIC CAP MKD. DW EDWARDS PLS741 PER RS11515.
- ⊗ - FOUND 5/8" IRON PIN W/ PLASTIC CAP MKD. MOFFIT PLS944 PER RS8533.
- - FOUND 5/8" IRON PIN W/ PLASTIC CAP MKD. L.J. FRIAR & ASSOC. PER RS15206 OR 15320.
- ⊘ - SET 5/8" x 30" IRON PIN W. PLASTIC CAP MKD. L.J. FRIAR & ASSOC.
- JDCR - JACKSON COUNTY DEED RECORDS. ( ) - RECORD DATA AS SHOWN.
- ORJCO - OFFICIAL RECORDS OF JACKSON COUNTY, OREGON. RS - RECORDED SURVEY #.

BASIS OF BEARINGS: SURVEY NO. 8533.

DATE: SEPTEMBER 1, 1997 SCALE: 1" = 60' UNIT OF MEASUREMENT: FEET


... CITY OF JACKSONVILLE APPROVAL ...

EXAMINED AND APPROVED THIS 8<sup>th</sup> DAY OF September, 1997.

*Paul W. Friar*  
CITY ADMINISTRATOR

\*\* RECEIVED \*\*  
Date 9-30-97 By *J.E.H.*  
This survey consists of:  
1 sheet(s) Map  
0 page(s) Narrative  
JACKSON COUNTY SURVEYOR

REGISTERED PROFESSIONAL LAND SURVEYOR  
*James E. Hibbs*  
OREGON  
JULY 17, 1986  
JAMES E. HIBBS  
2234  
Renewal Date 6-30-99

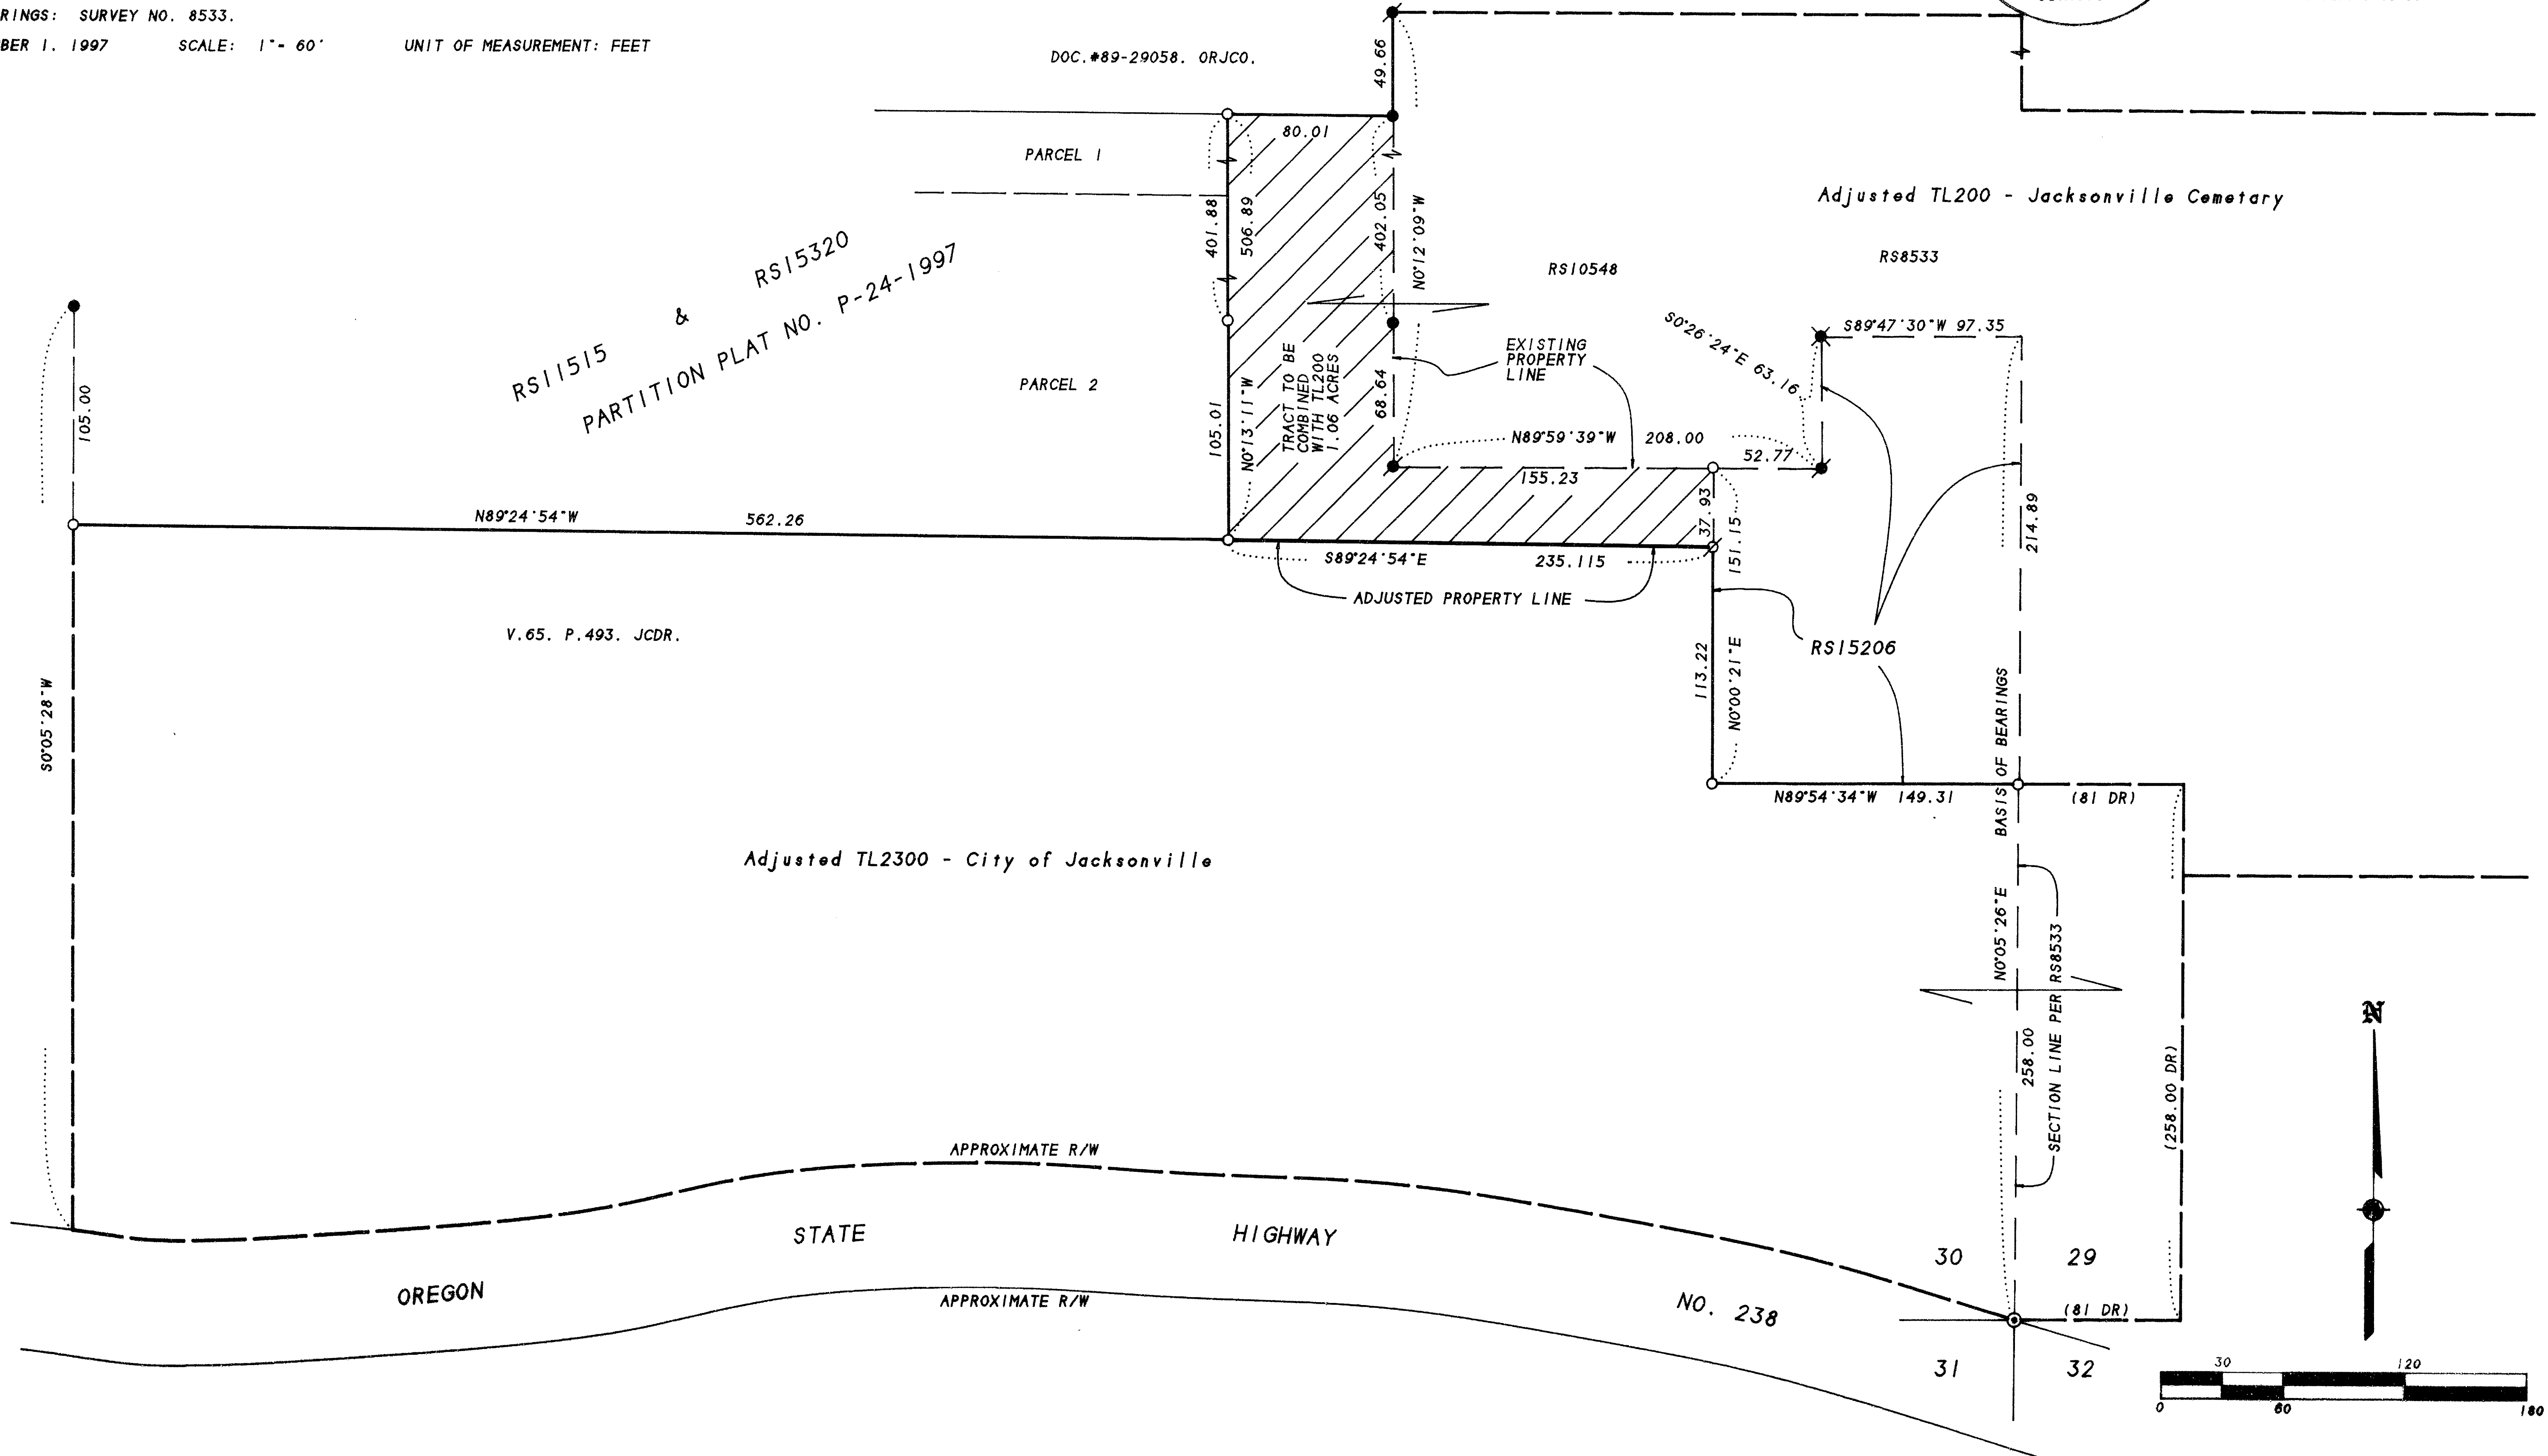

372W29CC TL200 & 372W30 TL2300