


MAP OF SURVEY

A portion of Lot 25 ASHLAND ACRES, in the N.E. 1/4 of Sec. 4, T.39 S., R.1 E., W.M. City of Ashland Jackson County, Oregon

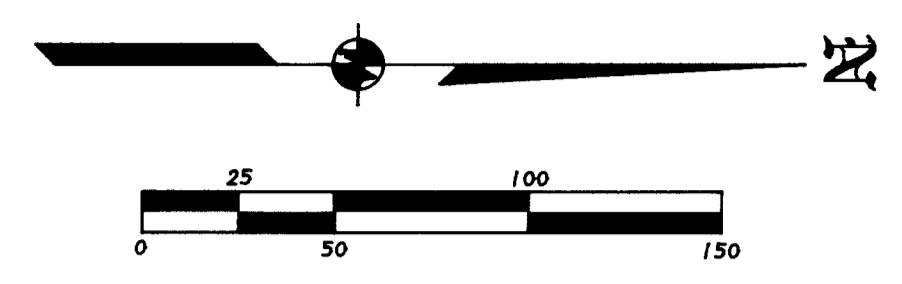

SURVEY FOR:

DAVID YOUNG
492 Country Aire
Grants Pass, OR 97526

SURVEY BY:

L.J. Friar & Assoc., P.C.
Consulting Land Surveyors
816 West Eighth Street
Medford, Oregon 97501
Phone: (541) 772-2782


LEGEND:

- ⊙ - Fd. 3" brass cap mkd. RLS759 per RS5380.
- ⊛ - Fd. 5/8" iron pin per RS3589.
- ⊠ - Fd. 5/8" iron pin w/ plastic cap mkd. SWAIN RLS759 per RS5380.
- ⊡ - Fd. 5/8" iron pin w/ plastic cap mkd. BURRELL PLS638 per RS10605.
- - Fd. 5/8" iron pin w/ plastic cap mkd. L.J. FRIAR & ASSOC. per RS15415.
- ⊕ - Fd. Oregon State Highway Division brass cap in concrete.
- ⊖ - Set 5/8" x 24" iron pin w/ plastic cap mkd. L.J. FRIAR & ASSOC.
- OSHD - Oregon State Highway Division record data.
- () - Record data as shown. PR - Plat record data per ASHLAND ACRES.
- RS - Recorded Survey #. WC - Witness Corner. -X-X- - Fence line.
- MMSP1 - Mountain Meadows Subdivision, Phase 1.

BASIS OF BEARINGS: East line DLC 53 per RS5380.
UNIT OF MEASUREMENT: Feet DATE: August 20, 1997 SCALE: 1" = 50'

SURVEY NARRATIVE TO COMPLY WITH O.R.S. 209.250

PURPOSE: To survey and monument the South line TL201 and mark said South line.
PROCEDURE: Control for this Survey was established by this office during RS15415. Set S.E. corner of TL201 at 140 feet from the monumented centerline of Interstate No. 5. Marked the South line of TL201 with 60d nails & 4' lath.

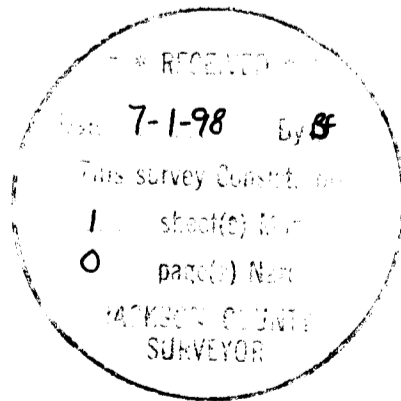

REGISTERED PROFESSIONAL LAND SURVEYOR
JAMES E. HIBBS
OREGON
JULY 17, 1986
2234
Renewal Date 6-30-99

