


APPROVAL
JACKSON COUNTY PLANNING DEPT.
(PA # _____)

7-9-98 *Shirley Roberts*
Date Planner

MAP OF SURVEY
(PROPERTY LINE ADJUSTMENT)

For
B & G PROPERTIES, INC.
Located in:

The N.E. 1/4 of Section 24, T.37S., R.2W., W.M.
Jackson County, Oregon

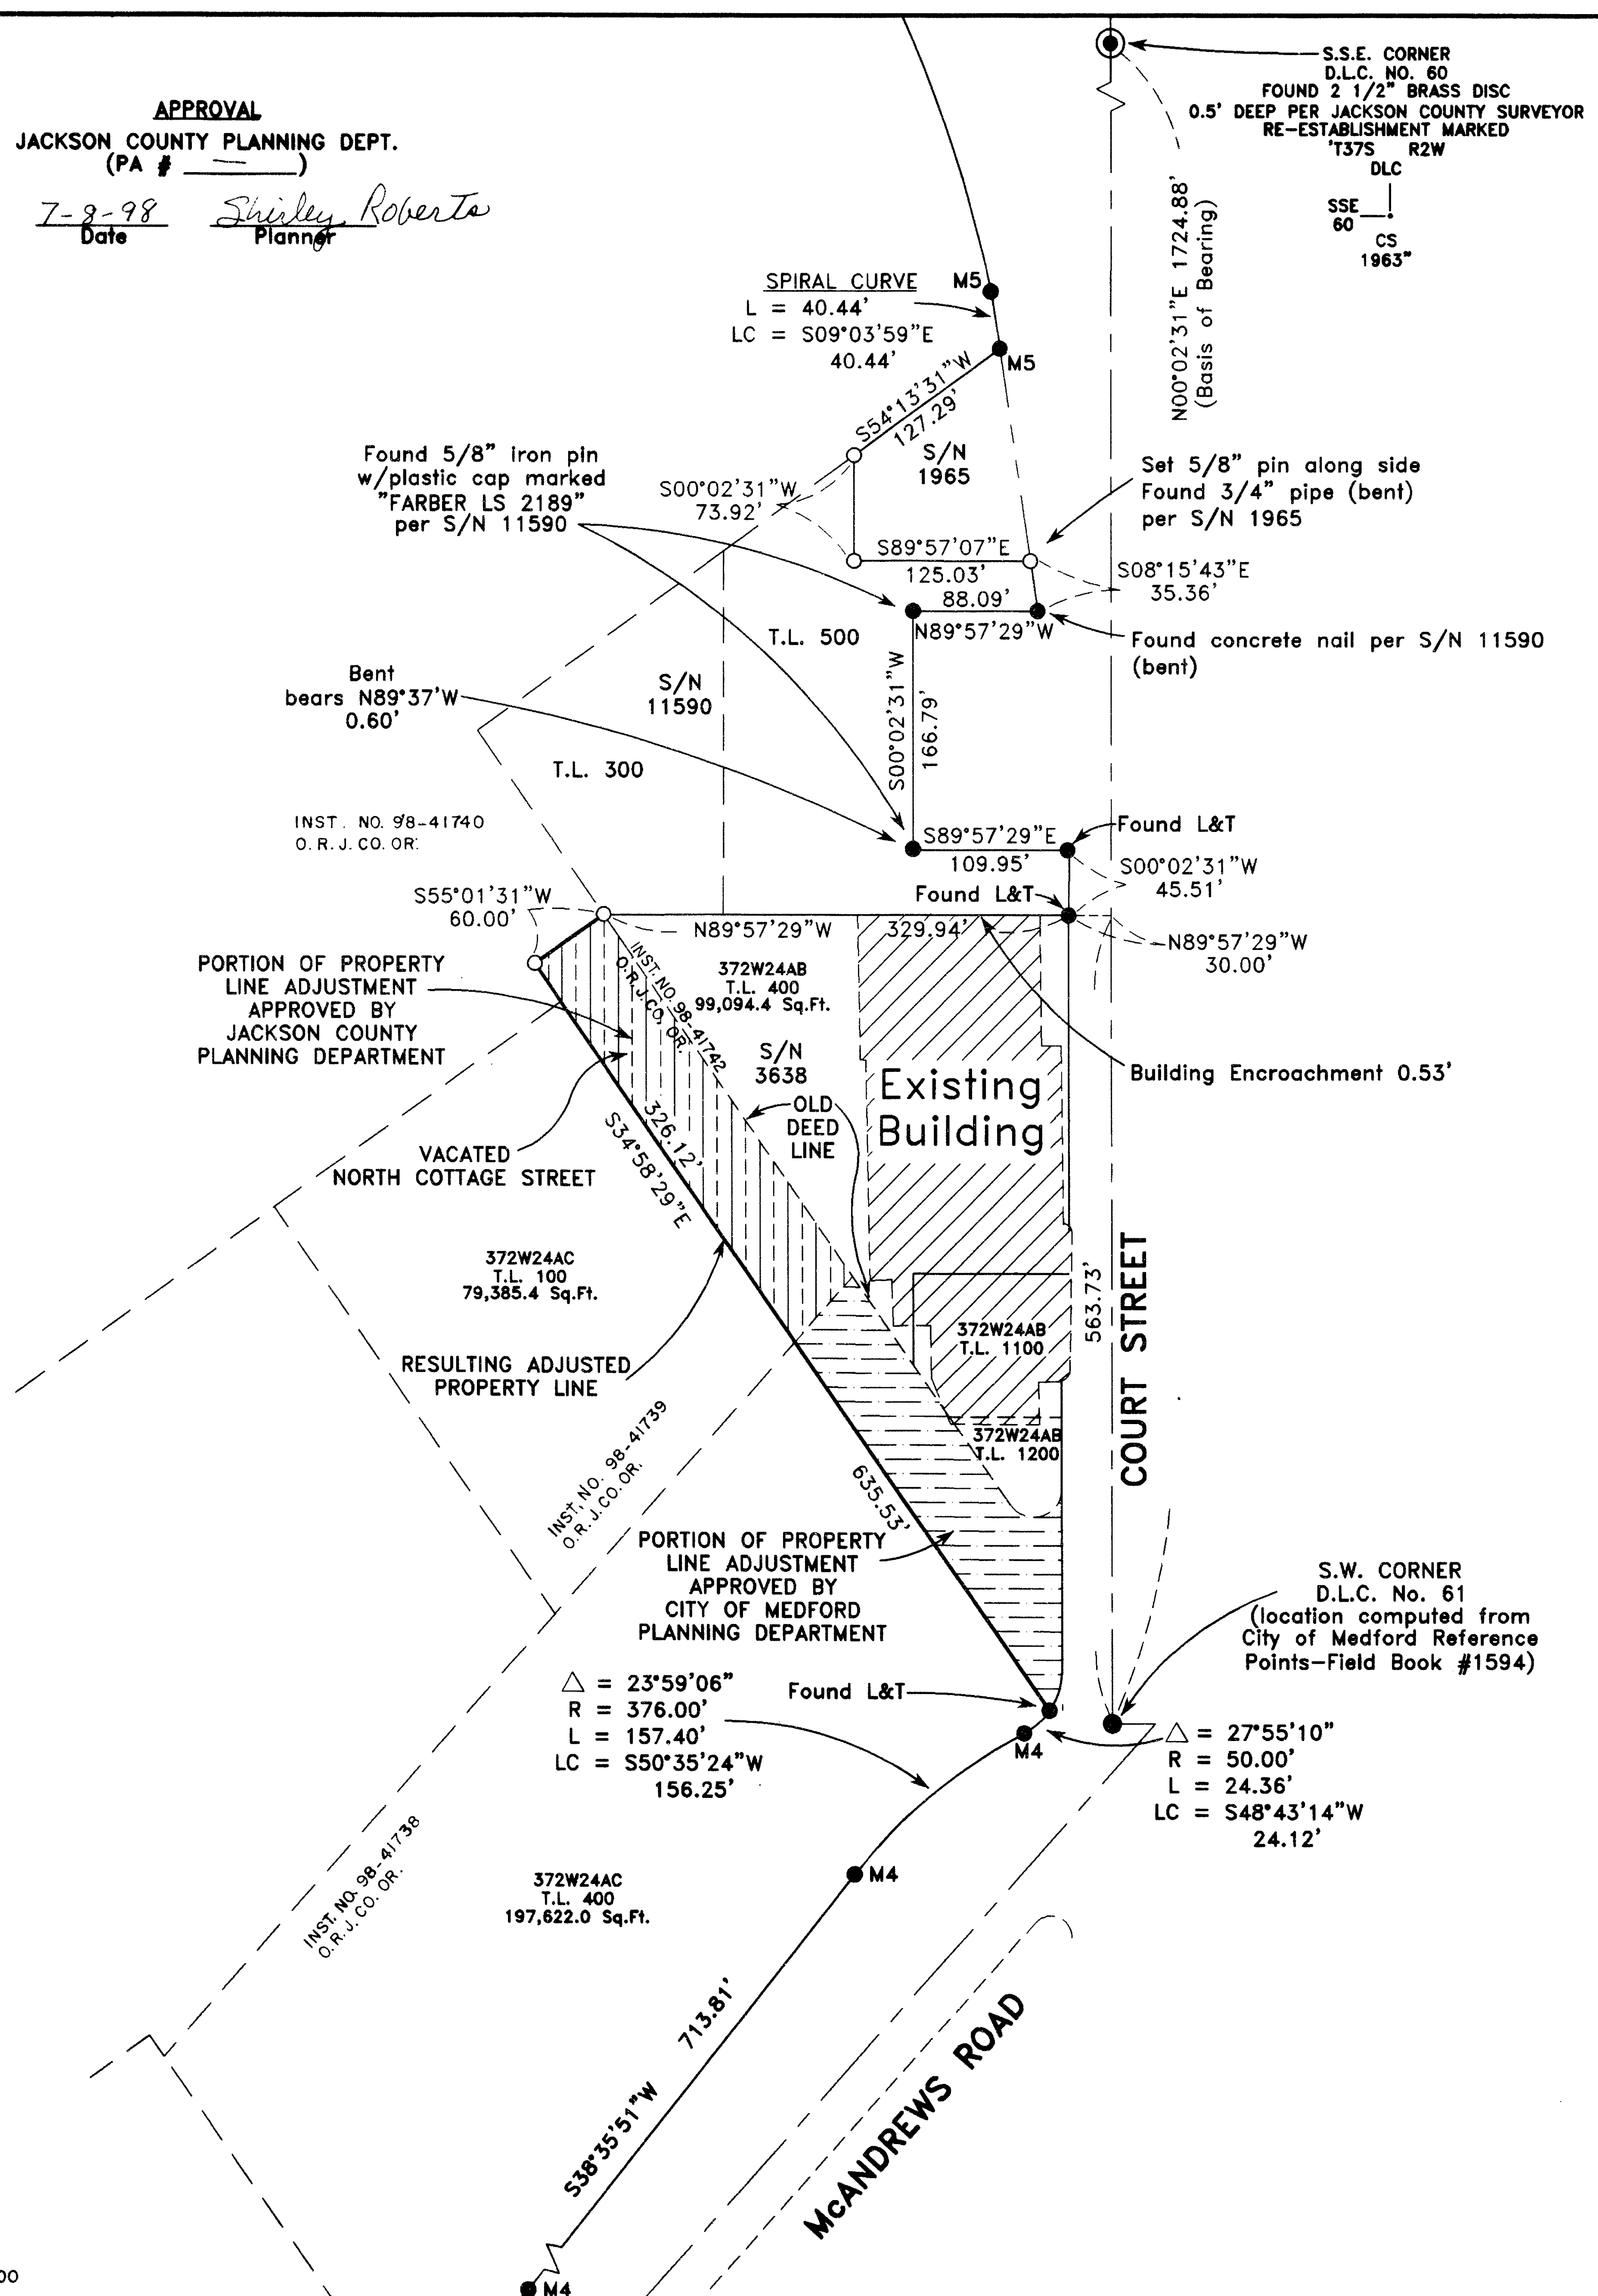

HOFFBUHR & ASSOCIATES, INC.
1062 E. JACKSON STREET MEDFORD, OREGON
(541)779-4641
BY: DARRELL L. HUCK PLS No. 2023
SCALE: 1 inch = 100 feet June 30, 1998
BASIS OF BEARING: SURVEY NUMBER 15799

- = Found 5/8" iron pin with plastic cap stamped "D. Huck LS 2023" per Survey Number 15799
- = Found 5/8" iron pin unless noted otherwise
- ⊙ = Found brass cap monument
- L&T = Found lead & tack with brass washer marked "LS 2023", per Survey Number 15799
- M4 = Found 5/8" pin w/plastic cap stamped "CITY SURVEYOR" per S/N 11121
- M5 = Found 1 1/2" iron pin in concrete per S/N 78
- O.R. J. CO. OR. = OFFICIAL RECORDS, JACKSON COUNTY, OREGON

REGISTERED
PROFESSIONAL
LAND SURVEYOR
Darrell L. Huck
OREGON
FEBRUARY 4, 1983
DARRELL L. HUCK
2023
Expires 6/30/99

** RECEIVED **
Date 9-24-98 By DH
This survey consists of:
1 sheet(s) Map
1 page(s) Narrative
JACKSON COUNTY
SURVEYOR

37 2W 24 TL 101
37 2W 24AB TL 400
37 2W 24AC T L 100, TL 400

(98040MOS.DWG)
SHEET 1 OF 1

SURVEY NO. **15943**

**SURVEY NARRATIVE TO COMPLY WITH PARAGRAPH 209.250
OREGON REVISED STATUTES**

SURVEY FOR: B&G Properties, Inc.
P.O. Box 1583
Medford, OR. 97501



LOCATION: The Northeast One-Quarter (1/4) of Section 24, Township 37 South, Range 2 West, Willamette Meridian, Jackson County, Oregon

PURPOSE: To survey and monument a property line adjustment as directed by client and as approved by the respective City of Medford and Jackson County Planning Departments

PROCEDURE: The new property line, which is being established by this property line adjustment, was previously surveyed and monumented as part of filed Survey No. 15799. This survey is being done to make record the completion of the boundary adjustment which was shown as proposed on Survey No. 15799.

BASIS OF BEARING: Survey No. 15799

DATE: June 30, 1998

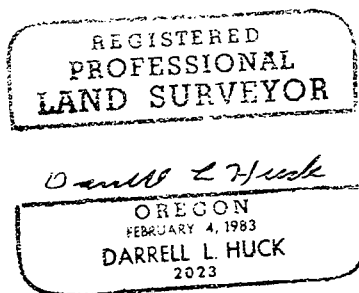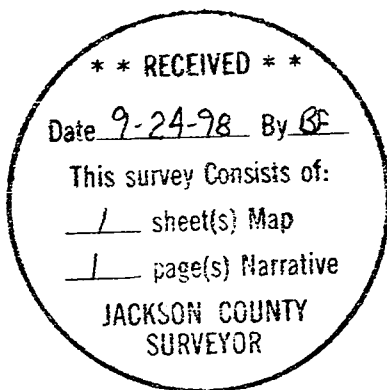

Darrell L. Huck
L.S. 2023 - Oregon
Expires 6/30/99
Hoffbuhr & Associates, Inc.
1062 E. Jackson St.
Medford, OR. 97504

(b&gplanr.dlh)