


16161

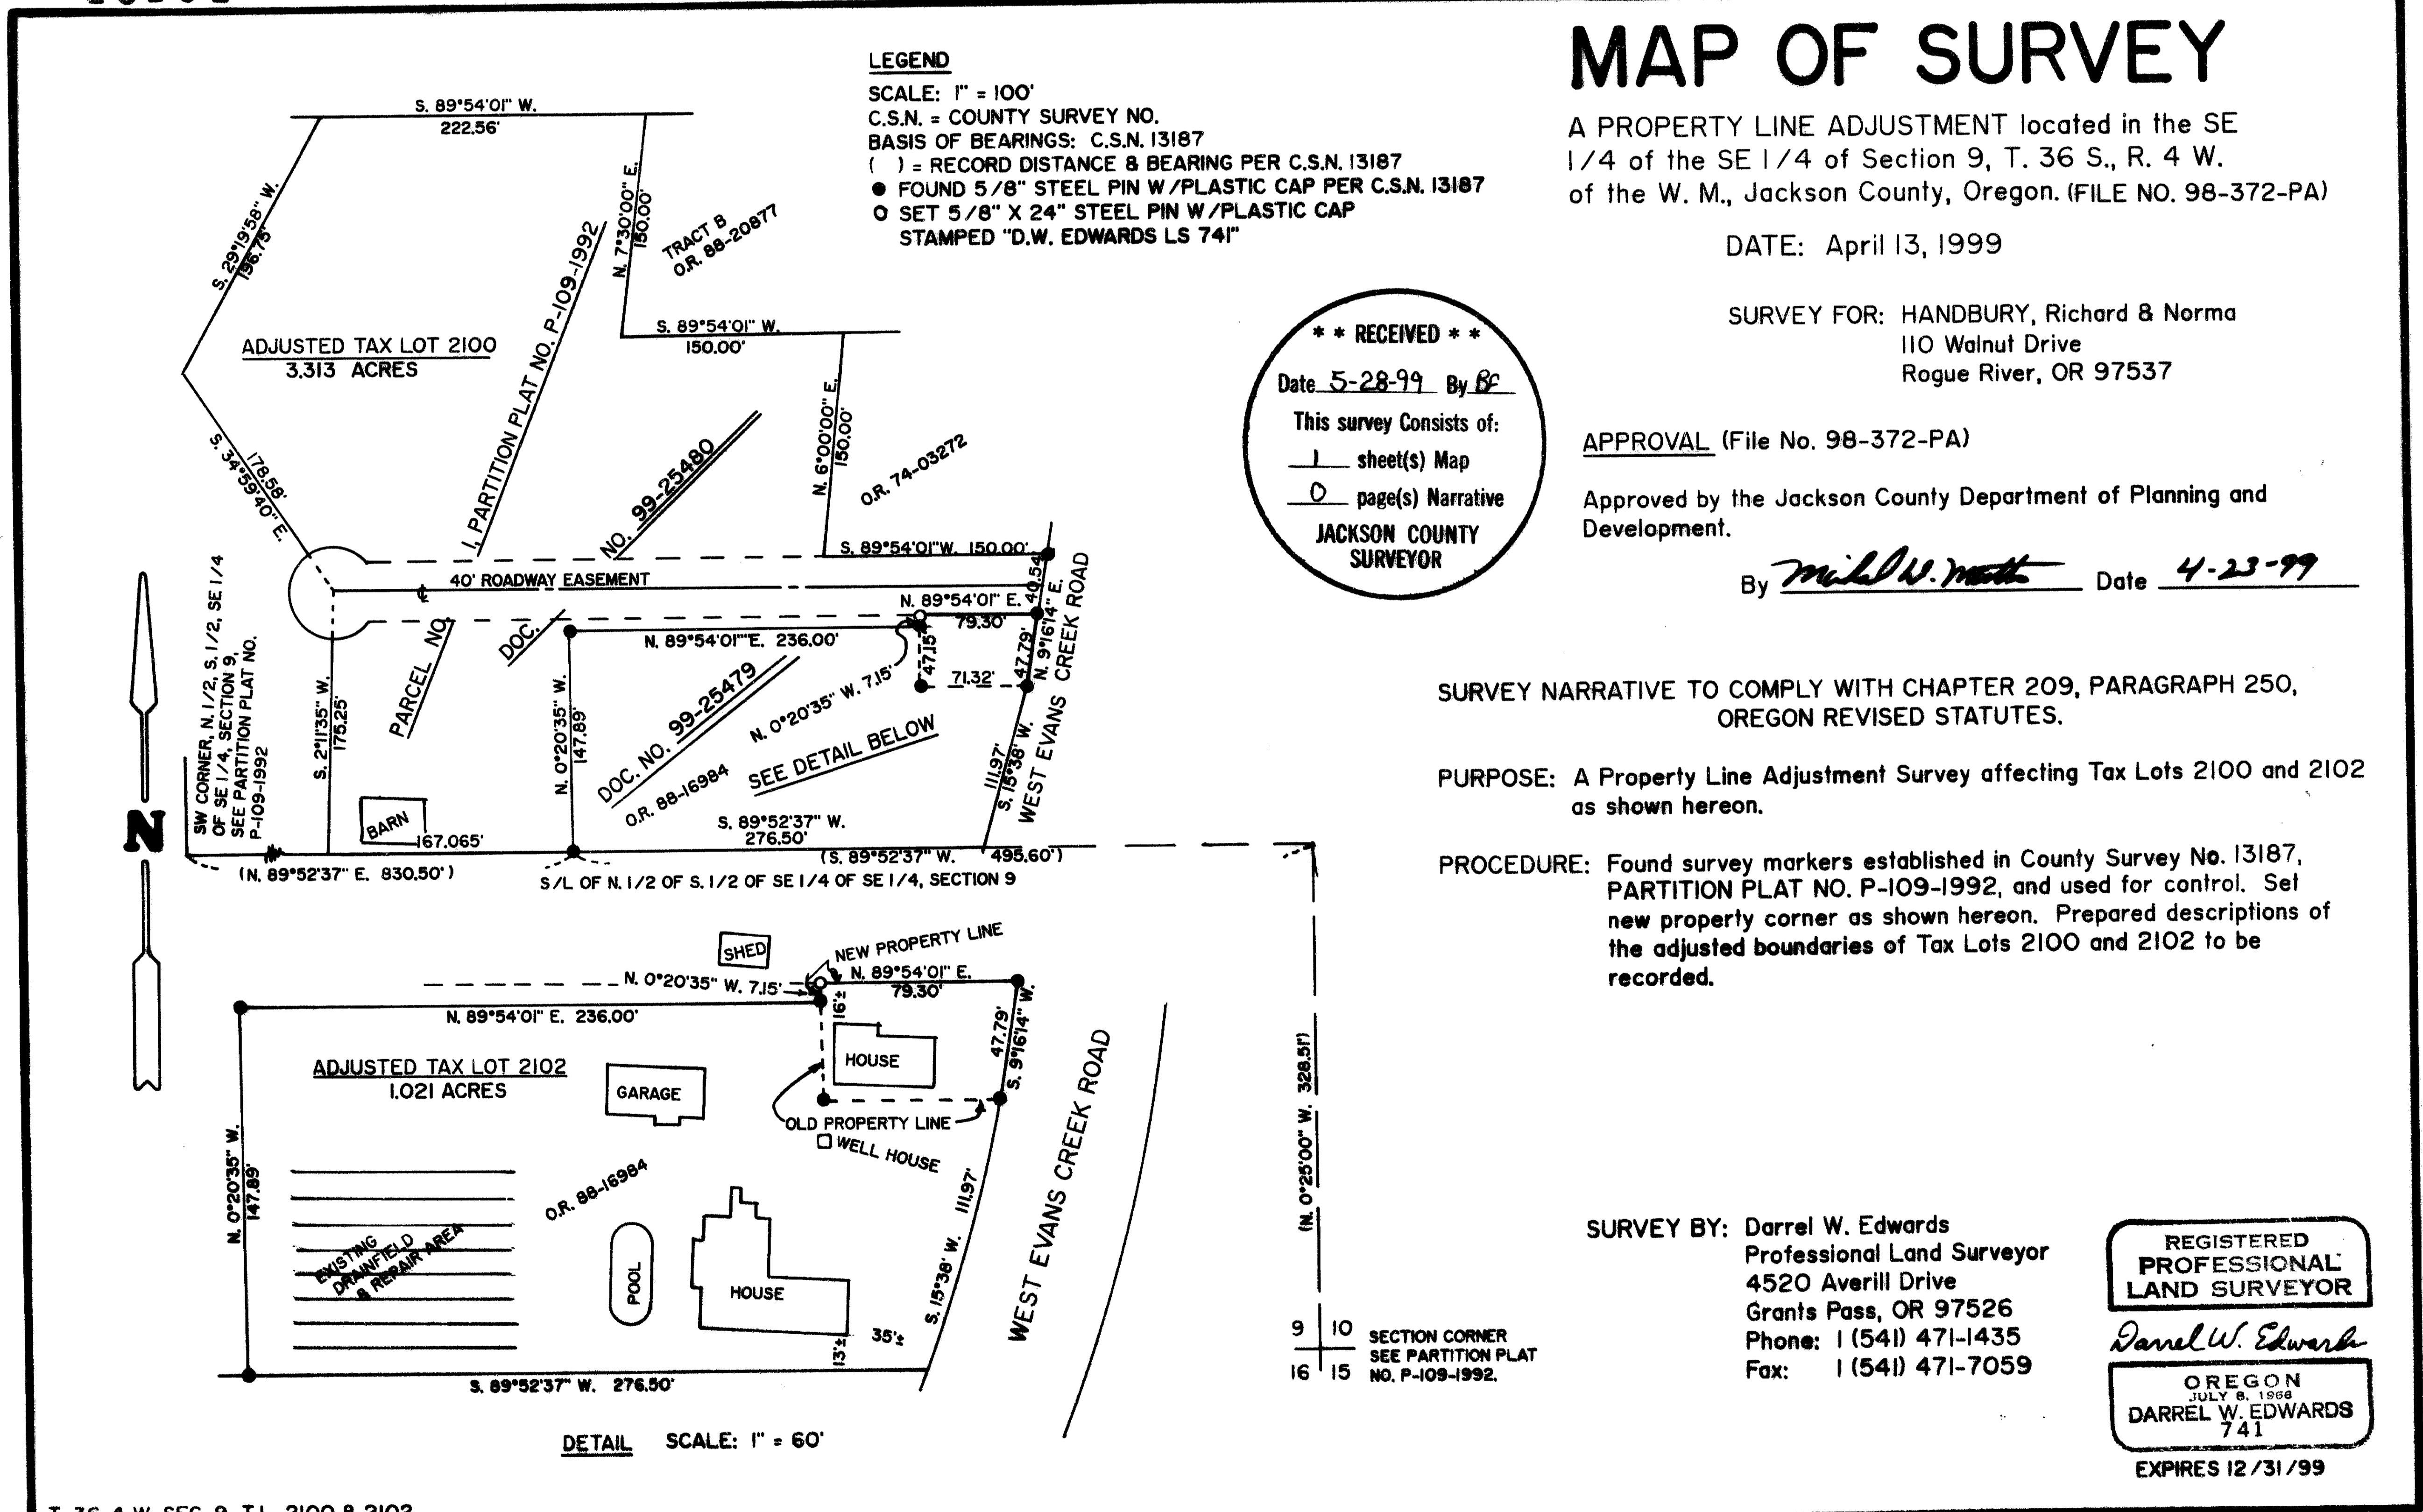

16161