


16390

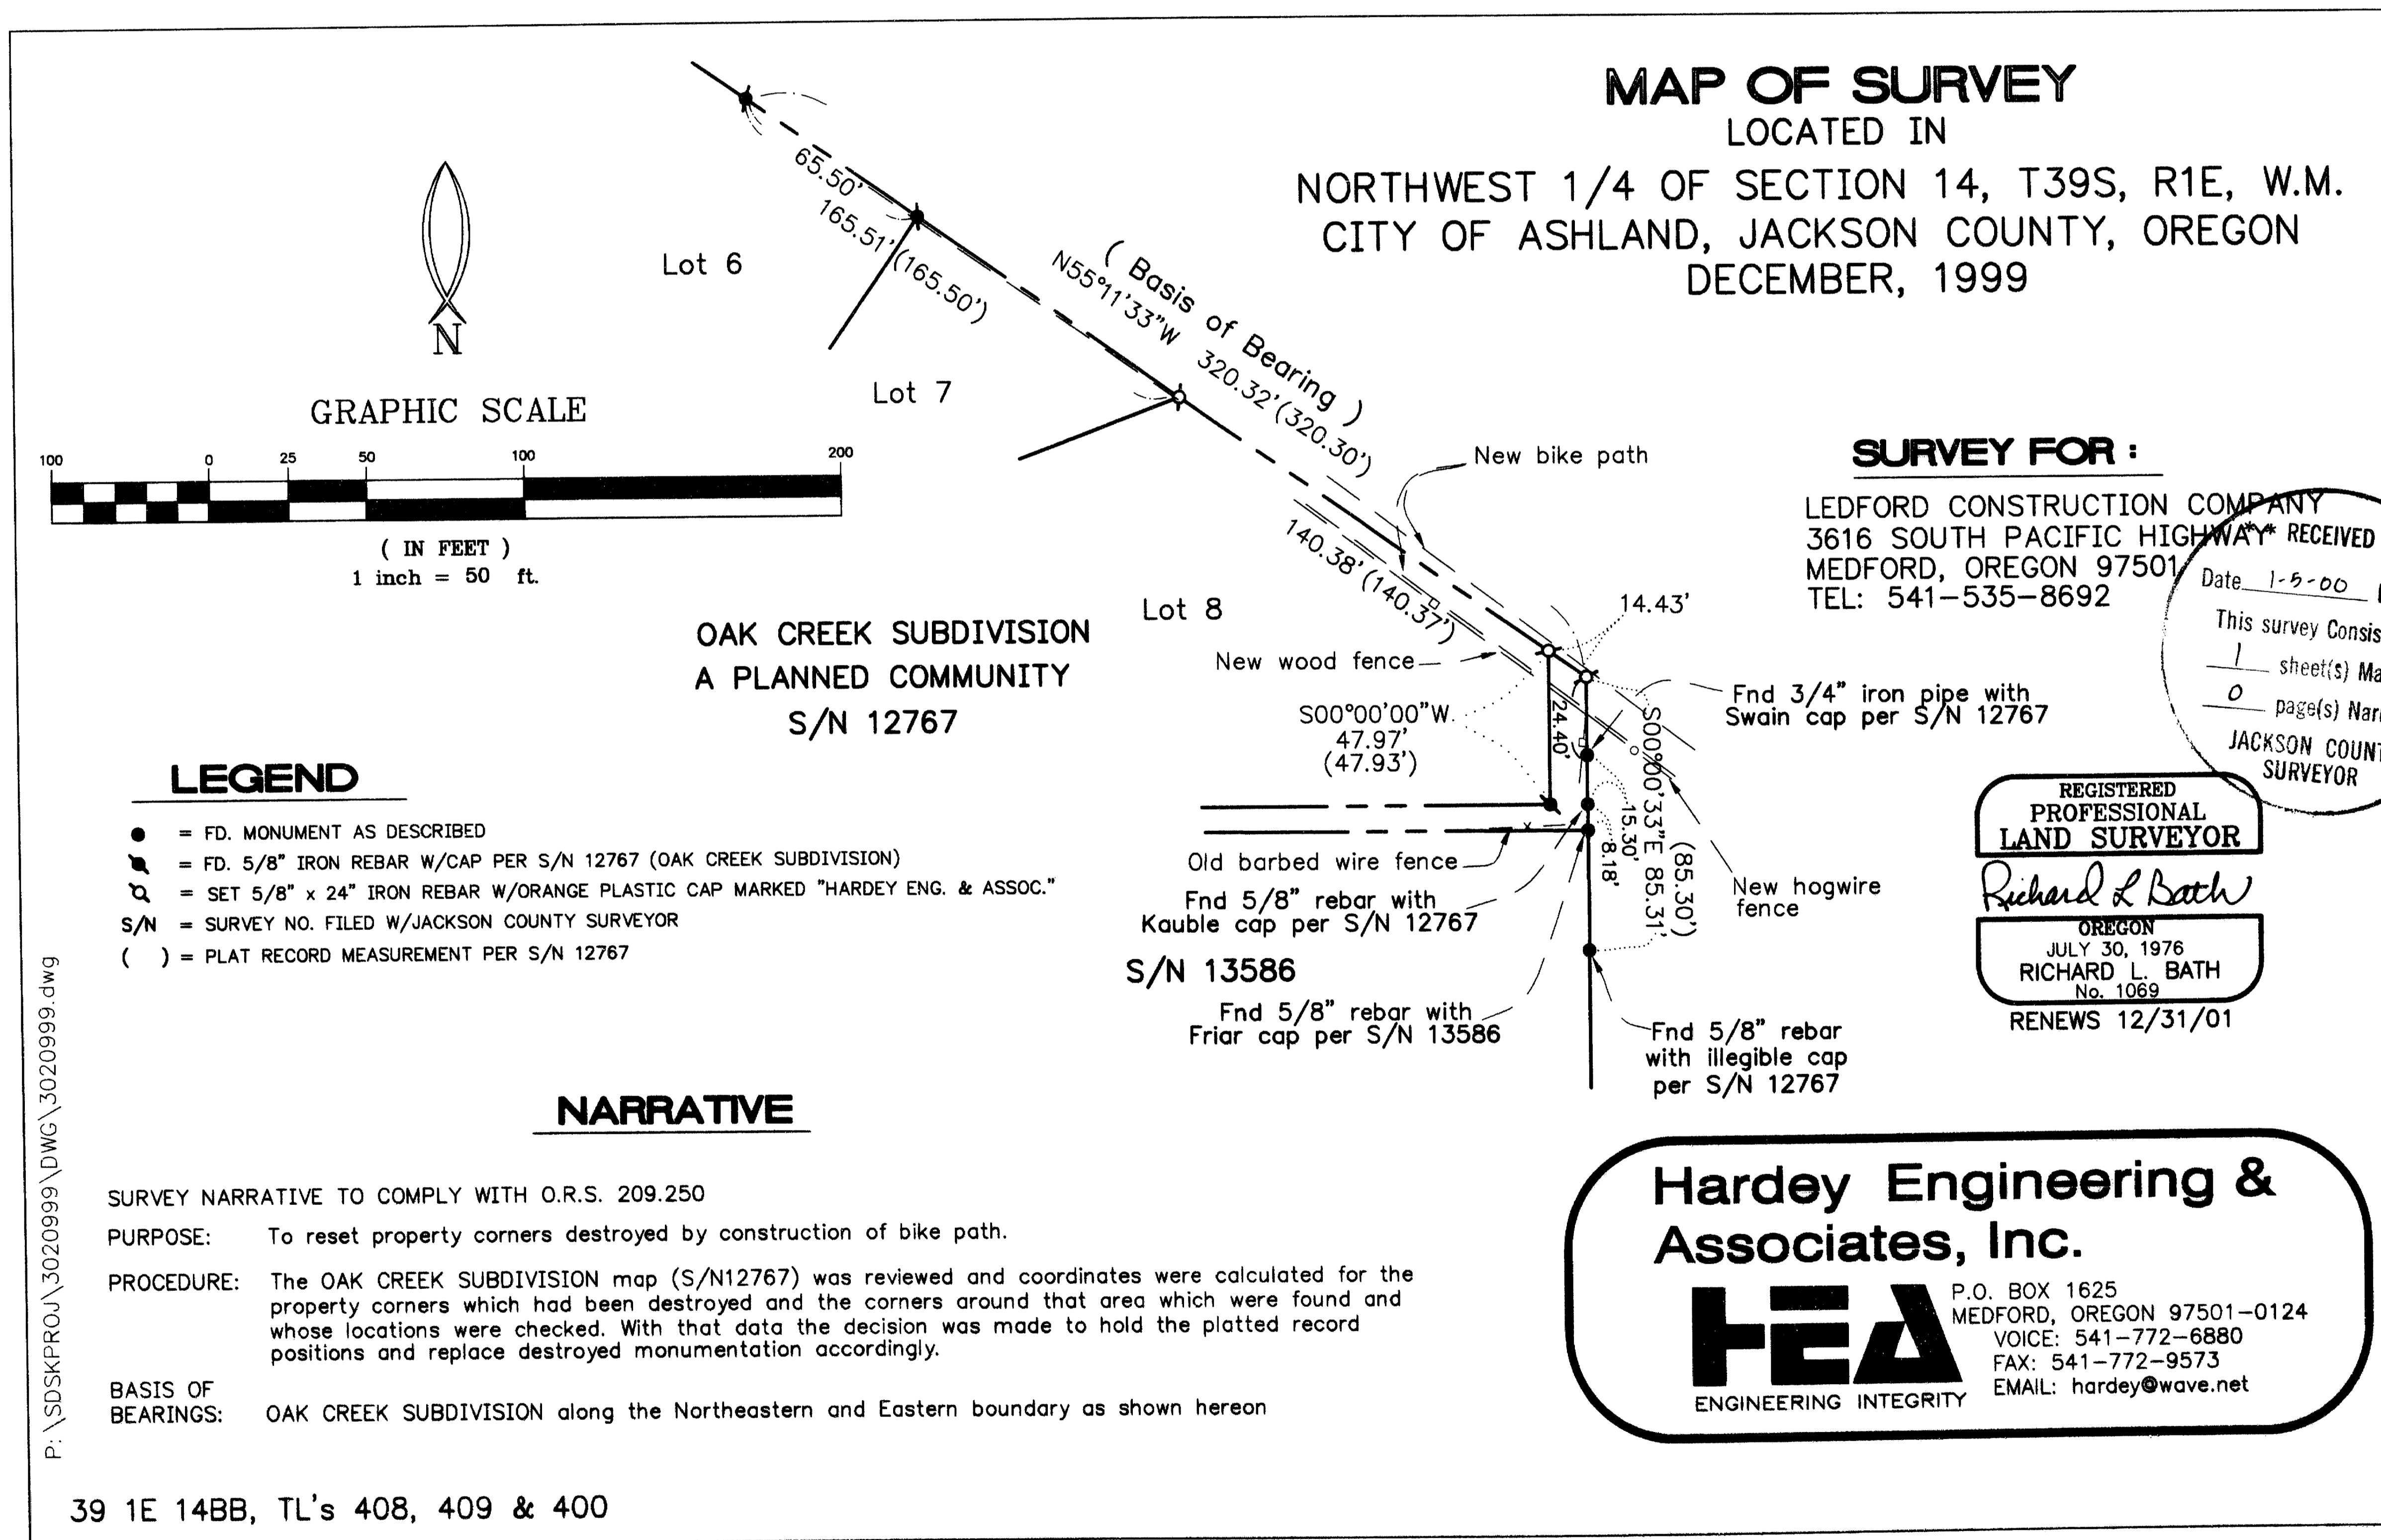

39 1E 14BB, TL's 408, 409 & 400

16390