


**SURVEY FOR:**  
Curtis V. Wormelsdorf  
889 Butte Falls Hwy.  
Eagle Point, OR. 97524

**LOCATION:**  
S.W. 1/4 of Section 3,  
T.36S., R.1W., W.M.,  
City of Eagle Point,  
Jackson County, Oregon

**SURVEY BY:**  
Kaiser Surveying  
19440 Highway 62  
Eagle Point, OR. 97524

**DATE:**  
November 10, 2000

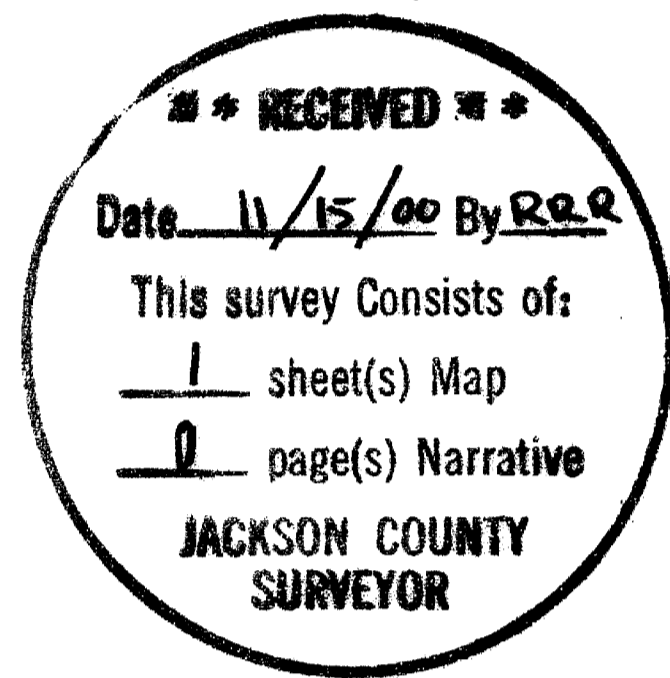

- LEGEND**
- = Found 5/8" Rebar/  
Plastic Cap  
S.N. 12402
  - ⊕ = Found Monument  
as Indicated
  - = Set 5/8" x 24" Rebar  
with Plastic Cap marked  
"KAISER RLS 803"
- S.N. = Filed Survey Number  
County Surveyors Office
- (( )) = Record/Inst. No. 00-02252 O.R.


REGISTERED  
PROFESSIONAL  
LAND SURVEYOR

J. D. K.  
OREGON  
JULY 16, 1967  
GARY D. KAISER  
No. 803  
EXP. 6-30-01

SURVEY NARRATIVE TO COMPLY WITH O.R.S. 209.250

**PURPOSE:** Boundary Survey of Tract described in Inst. No. 00-02252 O.R.

**PROCEDURE:** Old Hwy. 62 was located per S.N. 15250. Relocated Hwy. 62 was located from found O.D.O.T. monuments as shown along with information on Filed Survey No. 15288. The subject property was located from information on deeds of record as shown. The subject property was surveyed in 1990, See Filed Survey No. 12402. On Filed Survey No. 12402, for some unknown reason, the North boundary was located 120' North from the North boundary of Tract described in Vol. 223, Page 556 D.R.

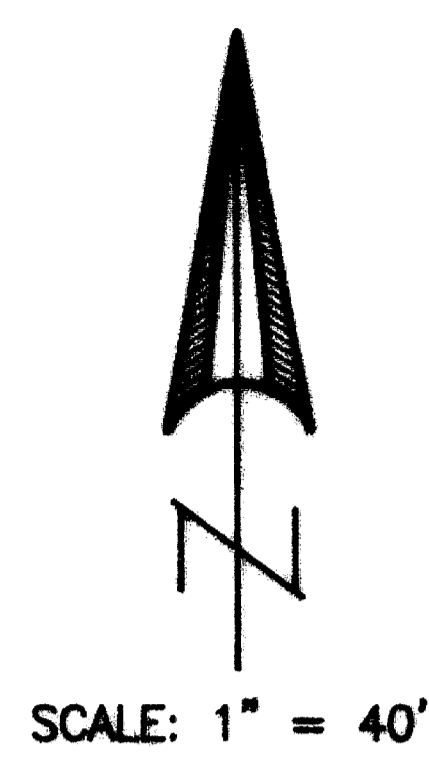

Vol. 274,  
Page 200 D.R.

