


RECEIVED
 Date 1-15-02 By 66
 This survey consists of:
 1. site map
 2. plat of survey
 3. plat of survey

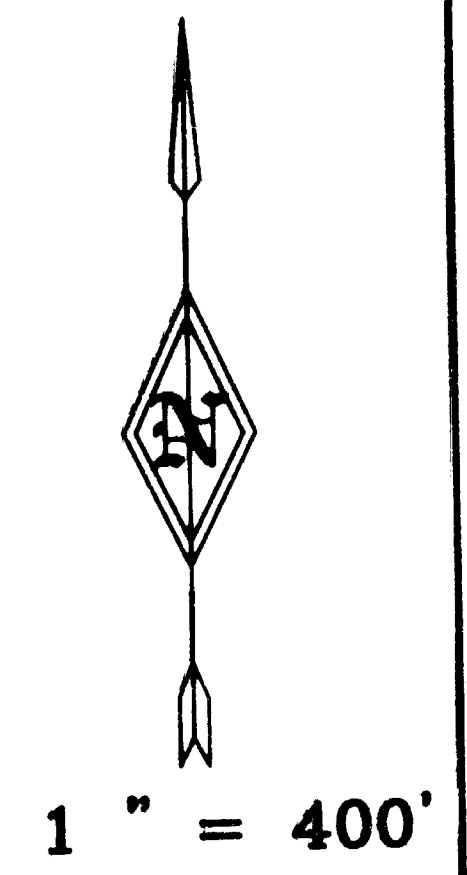

PURPOSE:

To file a corrective survey of survey number 15274 filed in the office of the Jackson County Surveyor's office.

PROCEDURE:

In 1997 I did a survey for Hayes in T38S.R3W, Section 12. I subdivided Section 12 based on a normal Section.
 In 1998 I was notified by BLM that they were told from up North that there was an old patent that affected the Section breakdown and they were to set double C 1/4 corners. The local office told me this would affect my filed survey number 15274. They sent me a copy of their non-official map. I reviewed the map and recalculated my deed corner positions and set new monuments to reflex the corrected move. My original monuments set on filed survey number 15274 were not disturbed.
 In 1998 I told my client that I had set new monuments to reflect the changes and would file a corrective survey as soon as the BLM filed their official survey with the County. As time went by the BLM filed their map with the County (in 1999) and I inadvertently forgot to check on the status of the filing. I am now filing the corrected survey to reflect my changes to filed survey number 15274.
 On the B.L.M. official notes, they make a call to my recalculated rebar stating that it bears South, 1311.09 feet from the North One Quarter corner of Section 12. I have made additional ties to my recalculated rebar and find it to be in the proper position. I have sent a letter to B.L.M. informing them of my findings.

LEGEND

- SET 5/8"X30" REBAR WITH YELLOW PLASTIC CAP MARKED "TEMPLIN LS 2359 "
- FOUND 5/8" REBAR WITH YELLOW PLASTIC CAP MARKED "TEMPLIN LS 2359 ", PER FILED SURVEY NUMBER 15274.
- ⊕ FOUND JACKSON COUNTY BRASS CAP PER JACKSON COUNTY REESTABLISHMENT.
- FOUND B.L.M. BRASS CAP MONUMENT PER B.L.M. BOOK, PAGE 44.
- △ CALCULATED POSITION, NO MONUMENT SET ON THIS SURVEY.
- () RECORD BEARING/DISTANCE PER FILED SURVEY NUMBER 11627.
- [] RECORD BEARING/DISTANCE PER FILED SURVEY NUMBER 17509.
- (()) RECORD BEARING/DISTANCE PER 1999 B.L.M OFFICIAL SURVEY.

BEARINGS BASED UPON SOLAR OBSERVATION.

REGISTERED PROFESSIONAL LAND SURVEYOR <i>W. Y. L.</i> OREGON JULY 28, 1988 RICHARD C. TEMPLIN 2359 My Certificate Expires 6-30-02	RICHARD TEMPLIN LAND SURVEYING 100 Paorman Cr. Rd. 899-2032 Jacksonville, Or. 97530	
	CORRECTIVE MAP OF SURVEY LOCATED IN THE NW 1/4 OF THE NE 1/4 OF SECTION 12, T. 38S., R. 3W., W.M., JACKSON COUNTY, OREGON	
SURVEYED FOR: Mrs Ruth Hayes 3690 Hwy. 238 Jacksonville, Or. 97530		DATE: January 12, 2002