

MAP OF SURVEY

In the N.W. 1/4 & S.W. 1/4 of Sec. 36,
T.36S, R.3W, W.M. Jackson County, Oregon

LEGEND:

- = FD. 5/8" IRON PIN W/ PLASTIC CAP MKD. BATH LS1069 PER FS8167 OR 8510.
- = FD. 5/8" IRON PIN W/ PLASTIC CAP MKD. L.J. FRIAR & ASSOC. PER FS15014.
- ✱ = FD. 5/8" IRON PIN PER FS3684.
- = SET 5/8" X 24" IRON PIN W/ PLASTIC CAP MKD. L.J. FRIAR & ASSOC.
- DR = DEED RECORD DATA.
- FS = FILED SURVEY #
- WC = WITNESS CORNER.
- () = RECORD DATA AS SHOWN.
- ORJCO = OFFICIAL RECORDS OF JACKSON COUNTY, OREGON.
- JCDR = JACKSON COUNTY DEED RECORDS.
- X- = FENCE LINE.
- C1 = SEE COURSE DATA TABLE.

BASIS OF BEARINGS: FS8510 AS SHOWN HEREON.
DATE: MARCH 12, 2002 UNIT OF MEASUREMENT: FEET SCALE: 1" = 100'

SURVEY FOR:



TANI WOUTERS
6801 OLD STAGE ROAD
CENTRAL POINT, OR 97502

SURVEY BY:

L.J. FRIAR & ASSOCIATES, P.C.
CONSULTING LAND SURVEYORS
816 WEST EIGHTH STREET
MEDFORD, OREGON 97501
PHONE: (541) 772-2782

SURVEY NARRATIVE TO COMPLY WITH O.R.S. 209.250

PURPOSE: TO SURVEY AND MONUMENT PARCEL NO. 1 PER PARTITION PLAT NO. P-56-1996 (FS15014).
PROCEDURE: FROM CONTROL AND MONUMENTS ESTABLISHED OR FOUND BY THIS OFFICE DURING THE COMPLETION OF FS15014 MADE TIES TO VARIOUS MONUMENTS AS SHOWN. THE R/W OF OLD STAGE ROAD WAS COMPUTED PER FS3684. SET PINS AT THE LOCATIONS SHOWN HEREON.

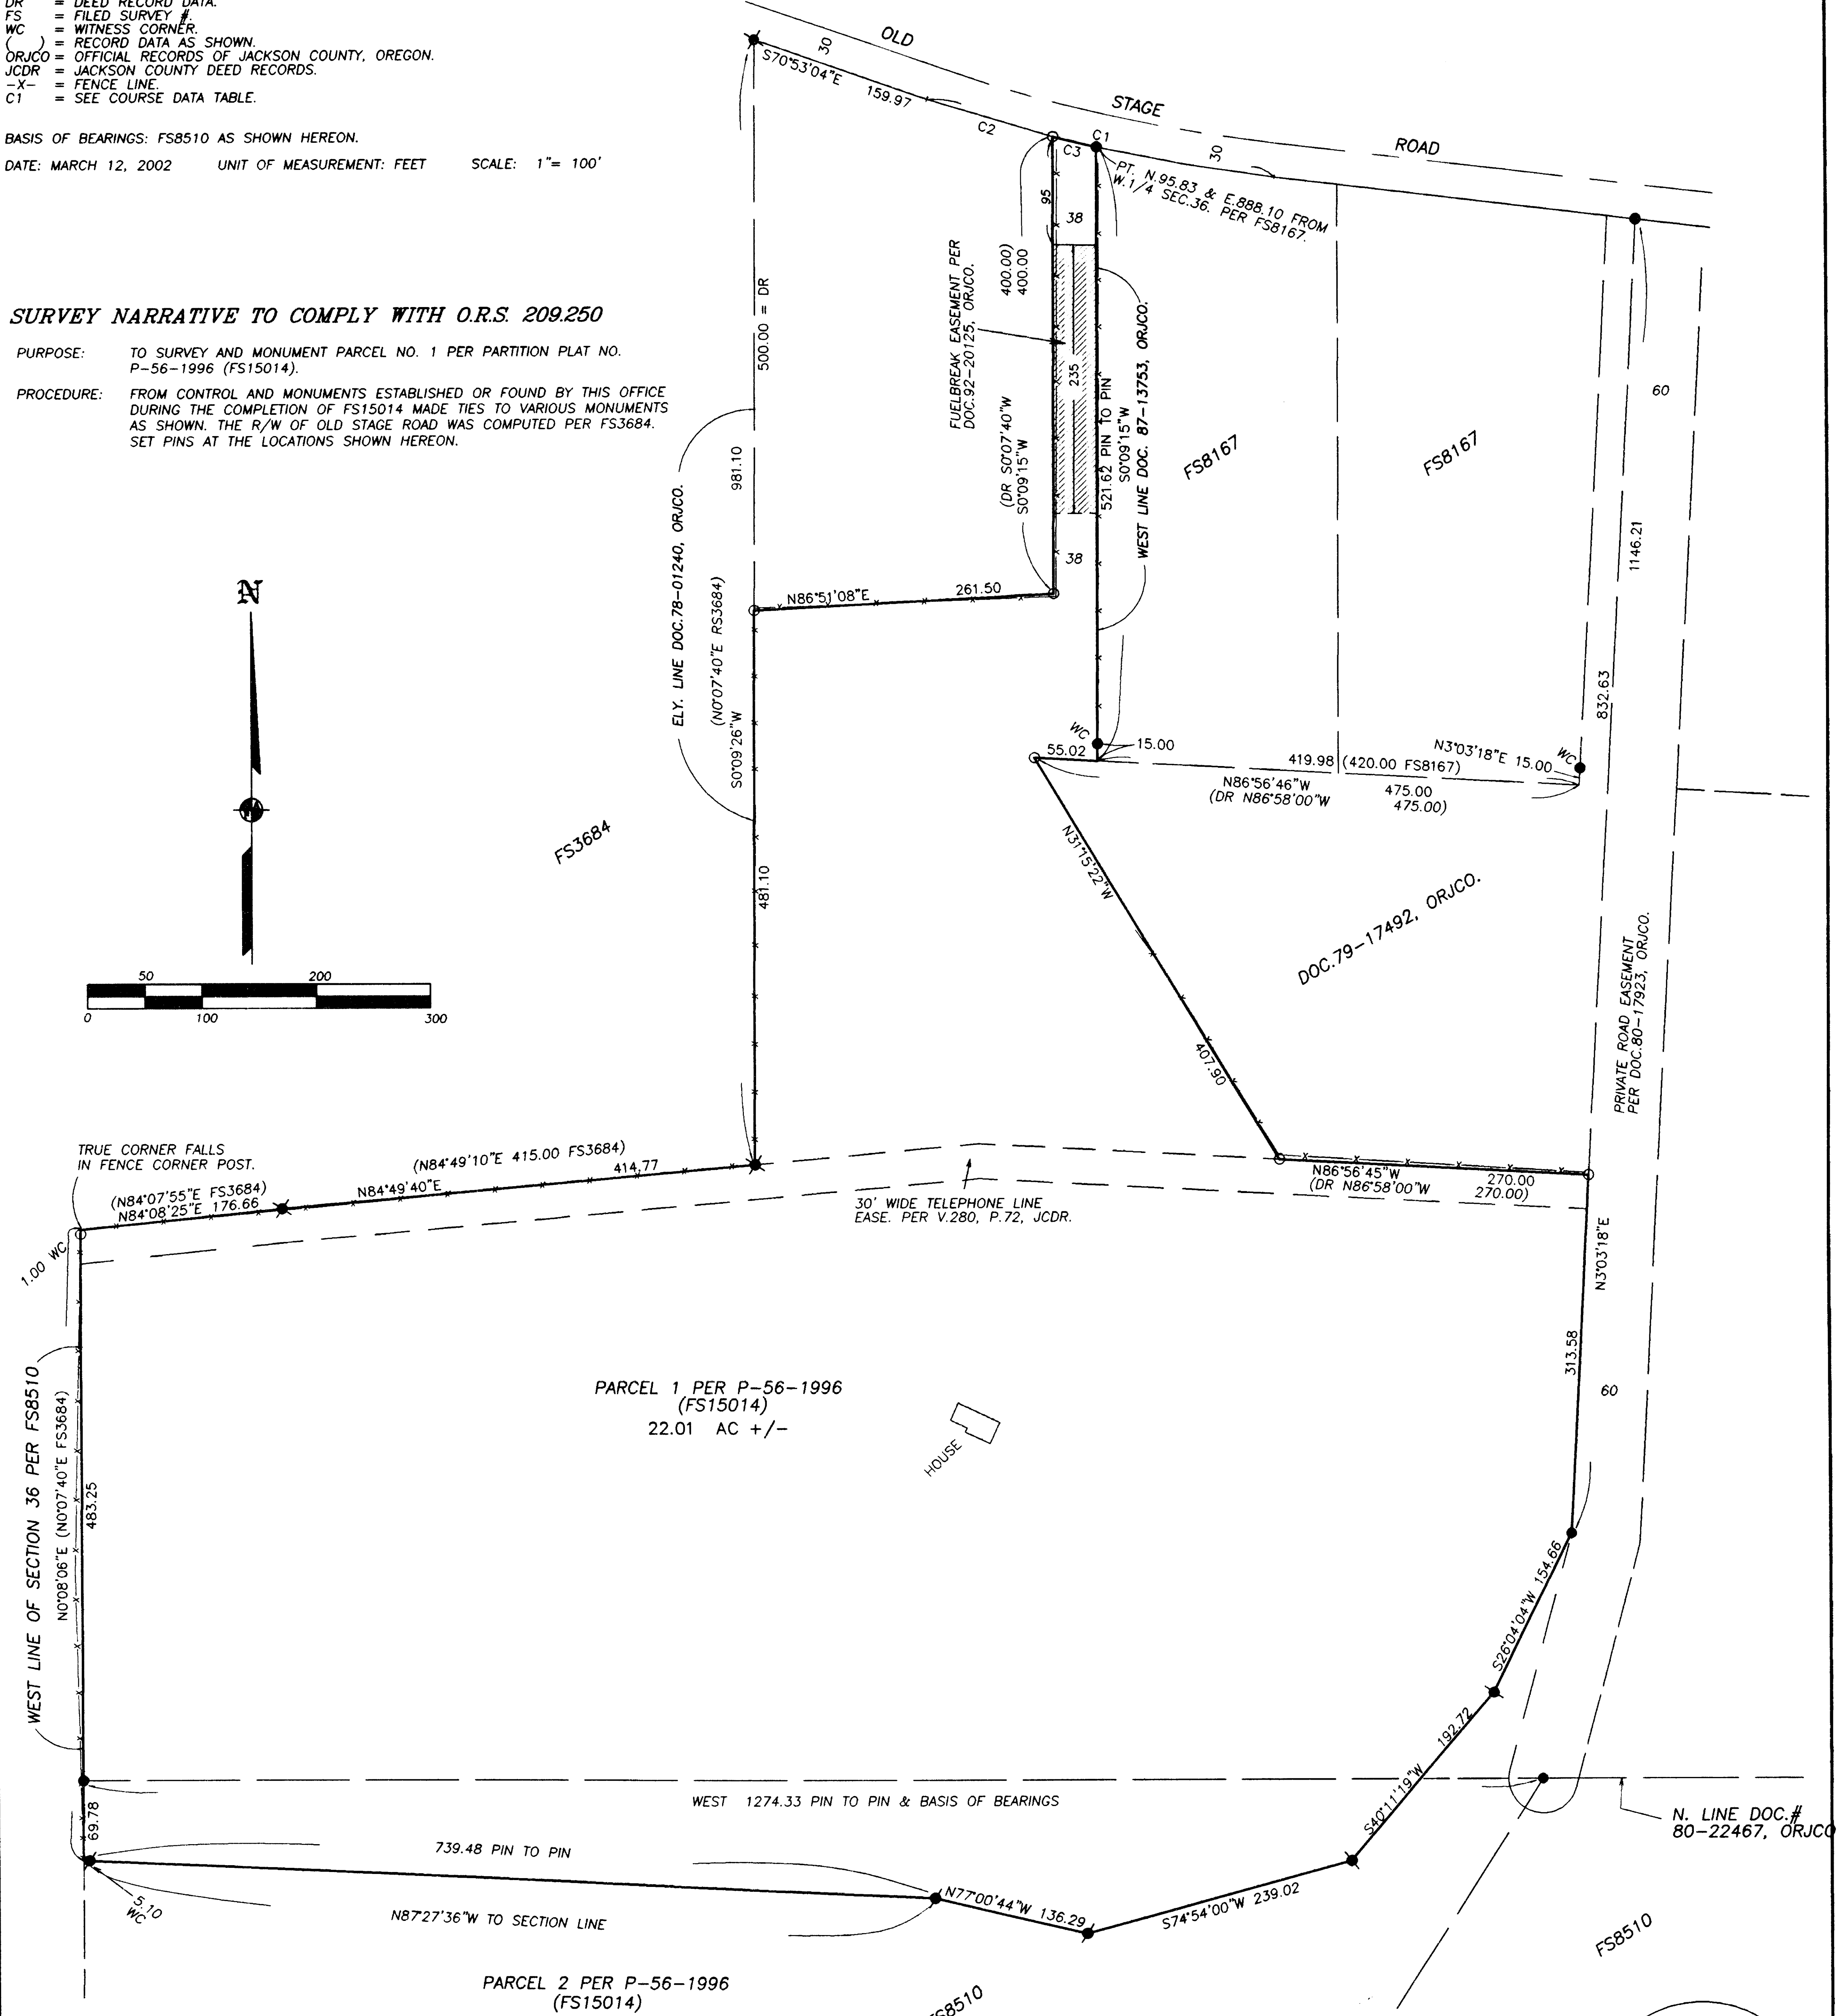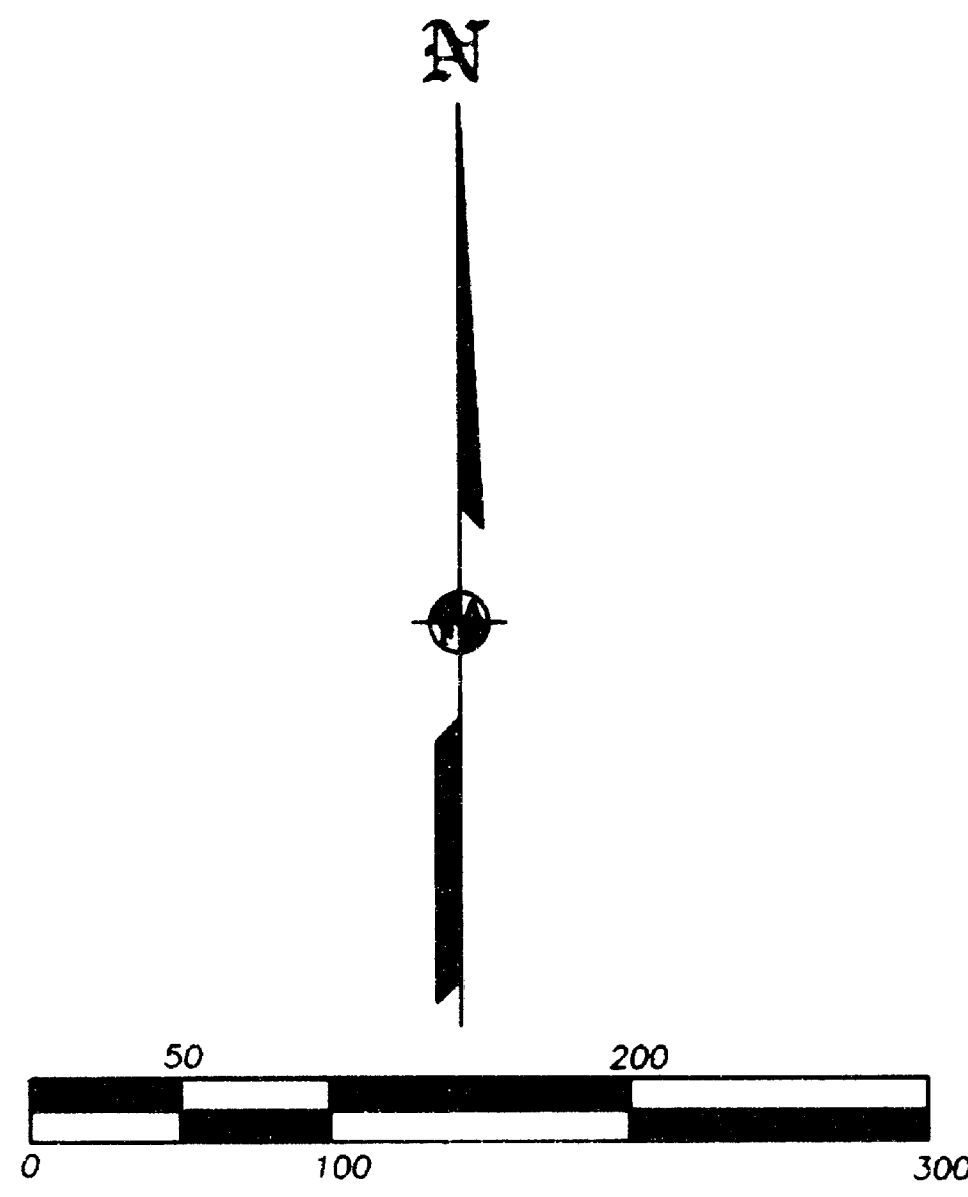

COURSE DATA TABLE

NUM	DELTA	ARC	RADIUS	LONG CHORD
C1	12°12'10"	311.44	1462.30	S76°59'09"E 310.85
C2	4°29'28"	114.63	1462.30	S73°07'48"E 114.60
C3	1°31'57"	39.11	1462.30	S76°08'31"E 39.11

REGISTERED
PROFESSIONAL
LAND SURVEYOR
James E. Hibbs
OREGON
JULY 17, 1986
JAMES E. HIBBS
2234
RENEWAL DATE 6-30-03

* * RECEIVED * *
DATE 4-9-02 BY AB
This survey consists of:
1 sheet(s) Map
0 page(s) Narrative
JACKSON COUNTY
SURVEYOR