


**FOR:**  
 City of Eagle Point  
 P.O. Box 779  
 Eagle Point, OR. 97524

**SURVEY BY:**  
 Kaiser Surveying  
 19440 Hwy. 62  
 Eagle Point, OR. 97524

**LOCATION:**  
 NW1/4, NE1/4 and SE1/4 of  
 Section 9, T.36S.,R.1W., W.M.,  
 Jackson County, Oregon

**DATE:**  
 June 24, 2002

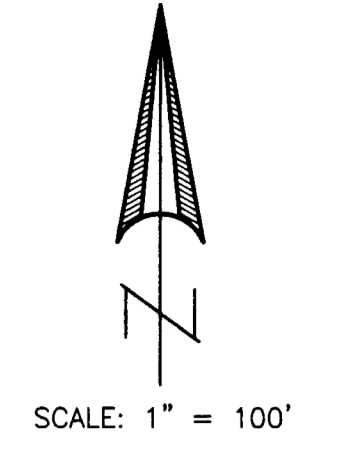

CENTER ANTELOPE CREEK - SPRING, 2002  
 ANTELOPE CREEK RUNS THROUGH A JUNGLE OF  
 BLACKBERRIES AND OTHER TYPES OF BRUSH.  
 IT IS OBVIOUS THAT THE CREEK CHANGES COURSE  
 IN SOME AREAS, WITH THE HEAVY BRUSH COVER  
 IT IS HARD TO KNOW THE EXTENT OF THE MOVEMENT.  
 ON THIS SURVEY IT WAS NOT DETERMINED IF THE  
 CREEK MOVES WERE AVULSIVE (SUDDEN VIOLENT  
 MOVEMENTS) OR IF THE MOVES WERE ACCRETIVE/  
 RELICTIVE (SLOW GRADUAL MOVES).

46.4 Ac.±

DEED RECORD LOCATION OF CREEK  
 [Vol. 482, Page 496 D.R.]  
 THIS DESCRIBED LOCATION APPEARS  
 TO BE FROM A SURVEY.

- LEGEND**
- = Found 5/8" Rebar with Plastic Cap - S.N. 15270
  - △ = Found 1" I. Pipe/S.N. 2240
  - = Found 3/4" I. Pipe/S.N. 2240
  - ⊙ = Corner Monuments per Jackson County Re-Estab Records
  - = Set 5/8" x 24" Rebar with Plastic Cap marked "KAISER RLS 803"
  - S.N. = Filed Survey Number County Surveyors Office
  - W.C. = Witness Corner
  - ( ) = Record/S.N. 2316 and Vol. 594, Page 434 D.R.
  - ( )<sub>2</sub> = Record/S.N. 15270
  - ( )<sub>3</sub> = Record/S.N. 2240
  - ( )<sub>4</sub> = Record/Vol. 482, Page 496 D.R.
  - ( )<sub>5</sub> = Record/S.N. 2296
  - x-x- = Fence

REGISTERED  
**PROFESSIONAL  
 LAND SURVEYOR**

G.D.K.  
 OREGON  
 JULY 16, 1987  
 GARY D. KAISER  
 No. 803  
 EXP. 6-30-03

RECEIVED  
 Date: 6-27-02 By: GDB  
 This survey consists of:  
 1 sheets Map  
 2 pages Narrative  
 JAC

**SURVEY NARRATIVE TO COMPLY WITH O.R.S. 209.250**  
 PURPOSE: Boundary Survey of Tract "A" as described in Vol. 482, Page 496 D.R. less Tract described in Vol. 594, Page 434 D.R.  
 PROCEDURE: The boundaries of the subject property were located using information on Filed Survey Nos. 2240, 2296, 2316 and 15270 along with information on deeds shown hereon.