

Property Line Adjustment

Approved by the Jackson County Department of Planning and Development (File Nos. 2002-41-PLA, 2002-43-PLA & 2002-44-PLA)

By: Thomas Byjan Date: Nov 5th 2002

SURVEY NARRATIVE TO COMPLY WITH O.R.S. 209.250

PURPOSE: Property-Line-Adjustment Survey adjusting the common boundary between Parcel No. 1 [Tax Lot 508] and Parcel No. 2 [Tax Lot 511] as described in Inst. No. 91-19421 O.R.

PROCEDURE: The existing property lines were located using information on Filed Survey Nos. 9188 and 8864. The New Adjusted Boundary was located per the clients direction and the County approval.



SCALE: 1" = 60'

SURVEY FOR:

Daniel Harris
2101 Dead Indian Memorial Road
Ashland, OR. 97520

LOCATION:

S.W. 1/4 of Section
T.39S., R.2E., W.M.,
Jackson County, Oregon

SURVEY BY:

Kaiser Surveying
19440 Highway 62
Eagle Point, OR. 97524

DATE:


September 26, 2002

REGISTERED
PROFESSIONAL
LAND SURVEYOR

J. D. Kaiser

OREGON
JULY 16, 1967
GARY D. KAISER
No. 803
EXP. 6-30-03

**** RECEIVED ****
Date 11-6-02 By AS
This survey consists of:
1 sheet(s) Map
2 page(s) Narrative
**JACKSON COUNTY
SURVEYOR**

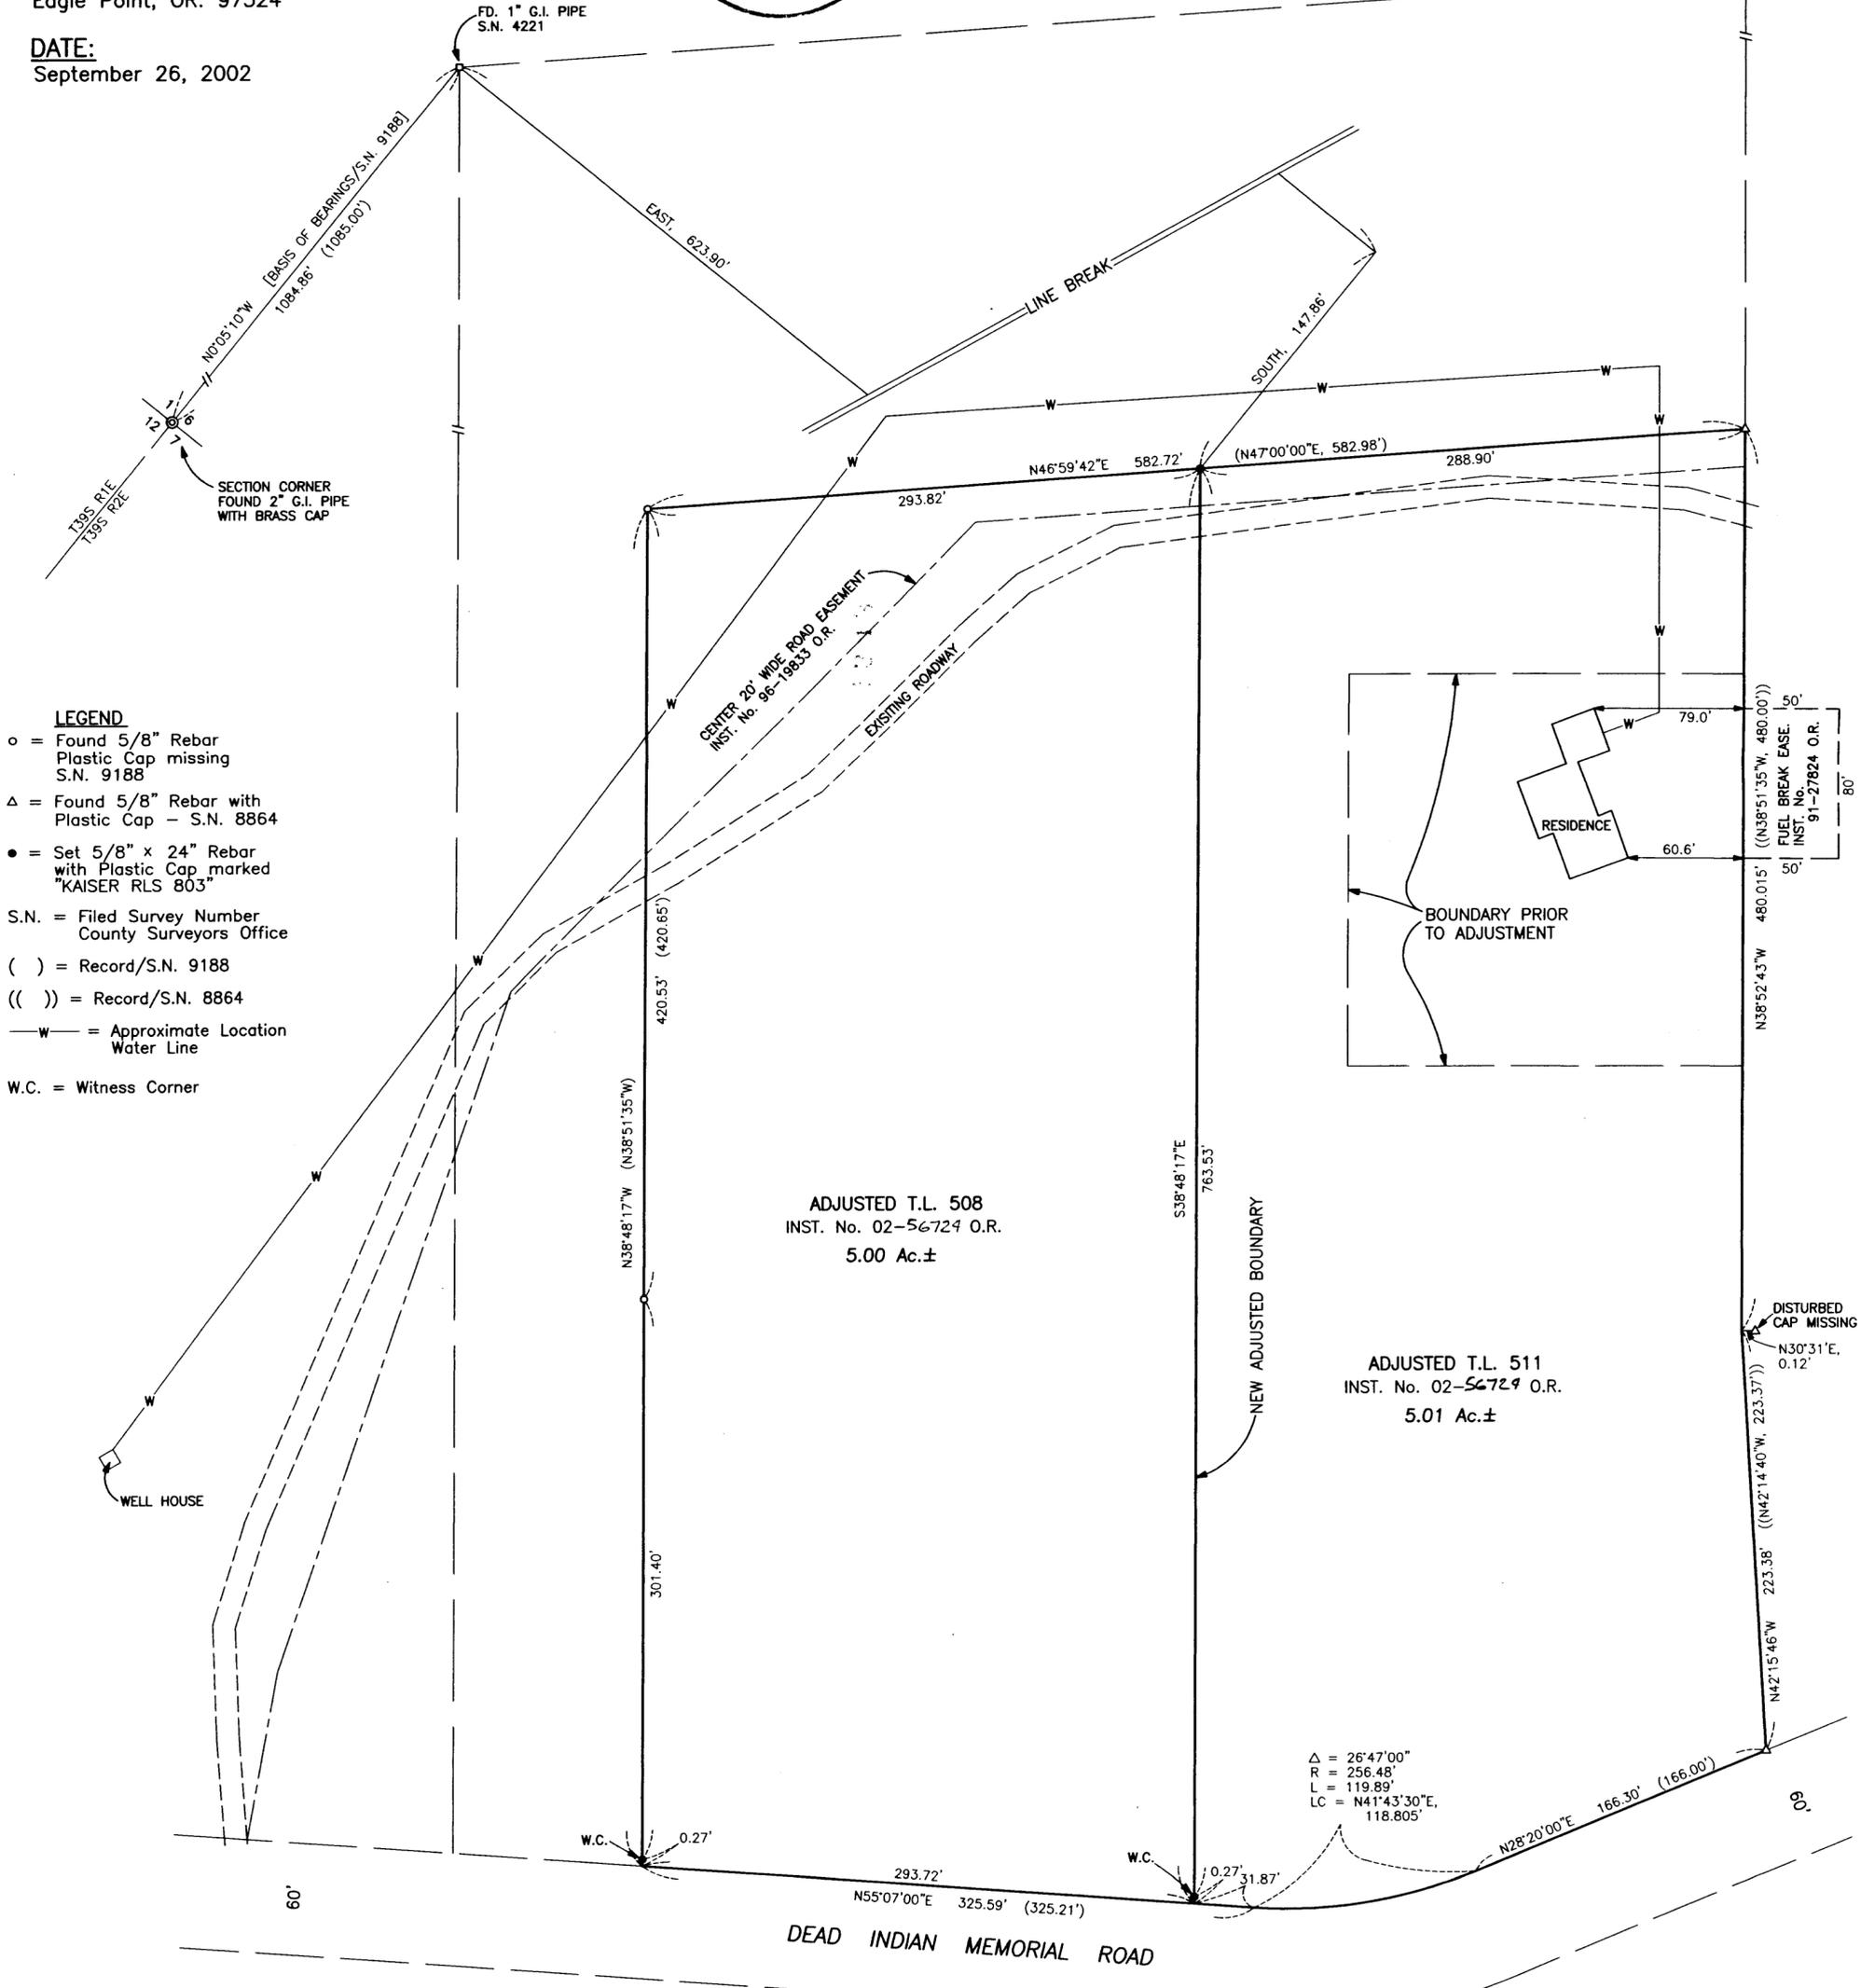

LEGEND

- o = Found 5/8" Rebar Plastic Cap missing S.N. 9188
- Δ = Found 5/8" Rebar with Plastic Cap - S.N. 8864
- = Set 5/8" x 24" Rebar with Plastic Cap marked "KAISER RLS 803"
- S.N. = Filed Survey Number County Surveyors Office
- () = Record/S.N. 9188
- (()) = Record/S.N. 8864
- w- = Approximate Location Water Line
- W.C. = Witness Corner