NARRATIVE BUCKLES

SURVEY No. 18158

SURVEY NARRATIVE TO COMPLY WITH PARGRAPH 209.25 O.R.S.

SURVEY FOR: LOE BUCKLES

1327 E. VALENCIA ROAD FORT MOHAVE, AZ.

LOCATION: T36S, R3W, SECTION 20 W.M.

JACKSON CO. OR.

PROCEDURE: UTILIZING THE OREGON DEPT. OF TRANSPORTATION MAP 7B-8-8 AND DEEDS, I SURVEYED PER THE DEED CALLS, AND SET WITNESS CORNERS TO THE PROPERTY CORNERS. AS

INDICATED ON MY MAP, THERE IS ENCROACHMENT INTO THE STATE RIGHT-OF-WAY.

PURPOSE: TO ESTABLISH THE NEW PROPERTY LINES, AS REQUESTED BY THE CLIENT

SURVEY BY: LLOYD R SMITH

7050 HWY 140

EAGLE POINT, OR. 97524

BASIS OF BEARING: ODOT MAPS 7B-8-8; JACKSON CO. MAPS 119/4

This survey Consists of:

_______ sheet(s) Map
______ page(s) Narrative

JACKSON COUNTY
SURVEYOR

PROFESSIONAL
LAND SURVEYOR


OREGON
JULY 16, 1982
LLOYD R. SMITH
NO. 2011

Page 1

MAP OF SURVEY FOR LEO BUCKLES

T36S R3W NE1/4 SECTION 20 W.M. JACKSON CO. OREGON

FEB. 2004 SCALE: 1=50

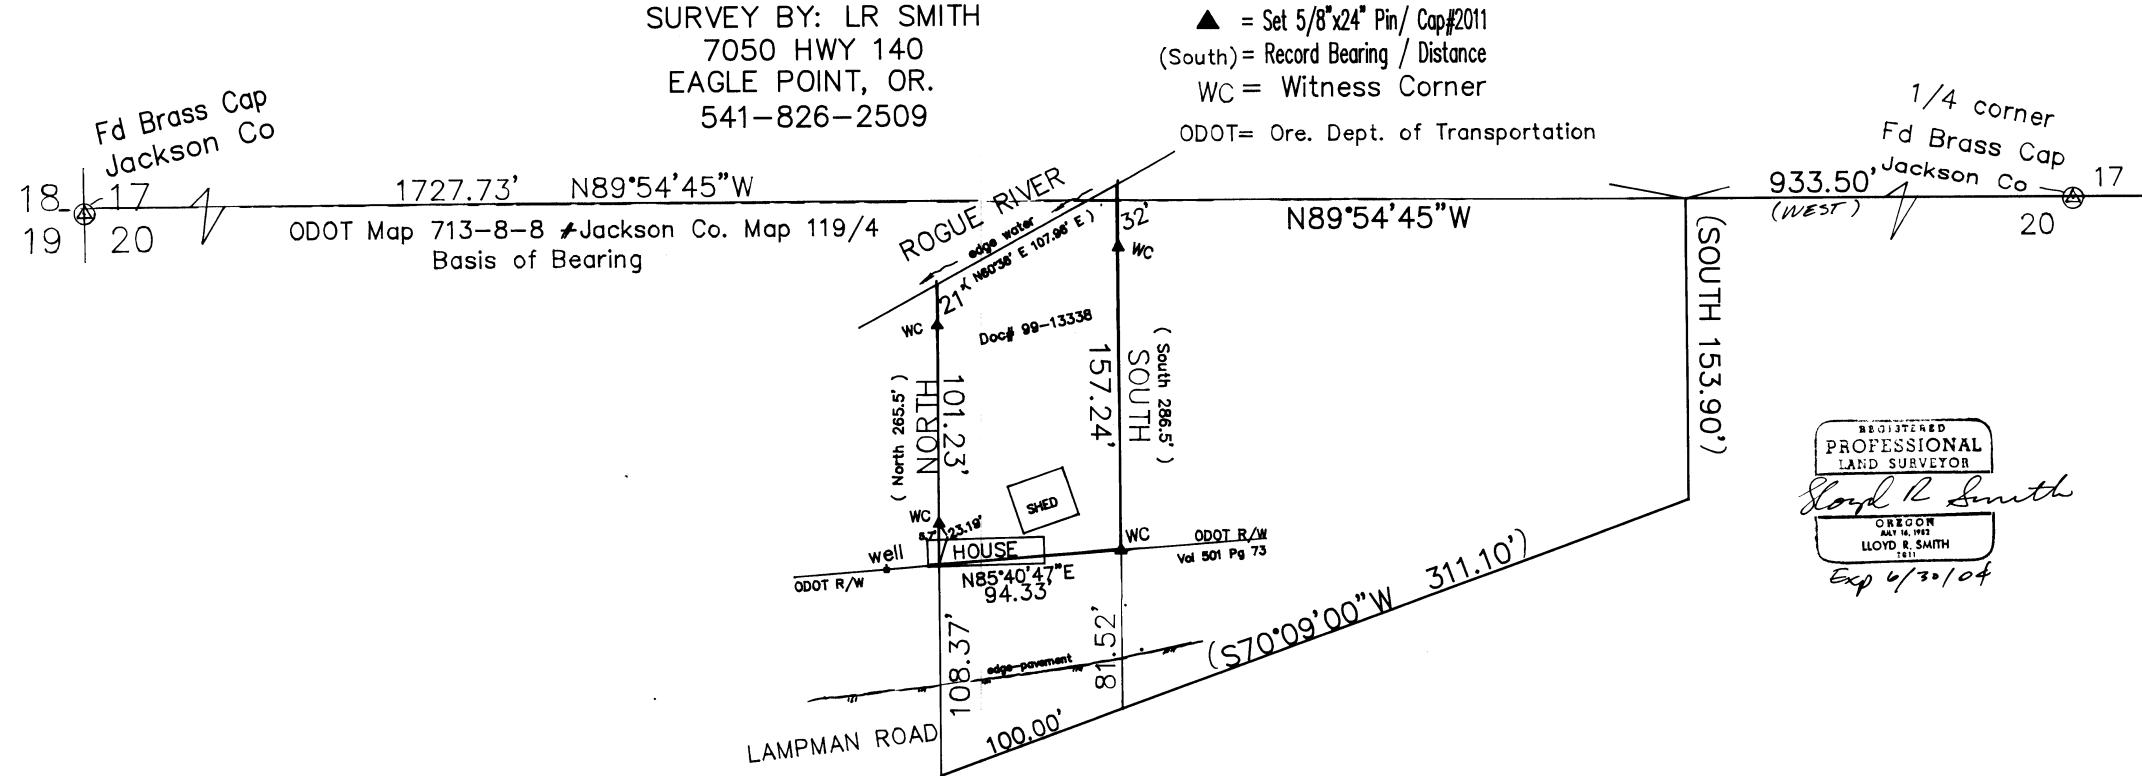

This survey Consists of:

_____ shect(s) Map
____ page(s) Narrative

JACKSON COUNTY
SURVEYOR