


PLAT OF SURVEY  
 LOCATED IN  
 SECTIONS 14 AND 23, T. 40 S., R. 2 E., W.M.  
 JACKSON COUNTY, OREGON  
 JULY 15, 2004

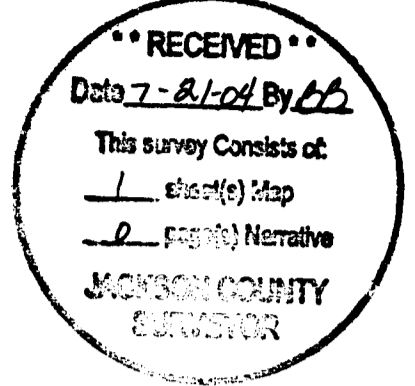

REGISTERED  
 PROFESSIONAL  
 LAND SURVEYOR  
*Raymond Wytcherley*  
 OREGON  
 JULY 25, 1995  
 RAYMOND W. WYTCHERLEY  
 2724  
 EXPIRES JUNE 30, 2006

SECTION CORNER  
 FD. 1968 BLM BRASS CAP  
 FROM WHICH B.T.'S PER RAMSEY:  
 A PINE 19 IN. DIAM. BEARS (N 8° E, 18 LKS)  
 FACE HEALED OVER  
 A WHITE OAK 9 IN. DIAM. BEARS (S 16° E, 11 LKS)  
 FACE HEALED OVER  
 A WHITE OAK 8 IN. DIAM. BEARS (S 60° W, 33 LKS)  
 FACE HEALED OVER  
 NEW B.T.:  
 A WHITE OAK 10 IN. DIAM. BEARS N 77° E, 19.81 FT.  
 SCRIBED "S 11 BT"

1/4 CORNER  
 FD. 1968 BLM BRASS CAP  
 FROM WHICH B.T.'S PER RAMSEY:  
 A FIR 30 IN. DIAM. BEARS (N 50° E, 41 LKS)  
 FACE HEALED OVER  
 A CEDAR 35 IN. DIAM BEARS (N 33° W, 25 LKS)  
 FACE HEALED OVER  
 NEW B.T.'S:  
 A D. FIR 7 IN. DIAM BEARS N 51° W, 11.75 FT.  
 SCRIBED "1/4 BT"  
 A D. FIR 8 IN. DIAM. BEARS S 80° W, 9.05 FT.  
 SCRIBED "1/4 BT"  
 A MADRONE 8 IN. DIAM. BEARS S 16° W, 8.95 FT.  
 SCRIBED "1/4 BT"

EAST 1/16 CORNER  
 FD. 1968 BLM BRASS CAP  
 1968 B.T.'S NOT FD.  
 B.T.'S WITH 1984 B.T. SIGNS:  
 A PINE 13 IN. DIAM. BEARS S 81° W, 27.9 FT.  
 FACE HEALED OVER  
 A PINE 15 IN. DIAM. BEARS N 14° W, 62.8 FT.  
 FACE HEALED OVER

1/4 CORNER  
 FD. 1968 BLM BRASS CAP & B.T.'S

C.N. 1/16 CORNER  
 FALLS IN LOOSE GROUND ON THE NORTH BANK OF A SMALL CREEK  
 DROVE A STEEL T-FENCE POST INTO SOLID GROUND  
 AT POINT FOR THE CORNER  
 FROM WHICH:  
 A 5/8" IRON ROD WITNESS CORNER BEARS N 1°38'06" E, 6.08 FT.  
 SET STEEL T-POST W/B.T. SIGN NEAR IRON ROD  
 ALSO A T-POST W/B.T. SIGN BEARS S 89°07'38" W, 10.29 FT.

N. 1/16 CORNER  
 FD. 1968 BLM BRASS CAP  
 FROM WHICH:  
 A FIR 12 IN. DIAM. BEARS (S 77°30' E, 58 LKS)  
 FACE HEALED OVER  
 A WHITE FIR 16 IN. DIAM. BEARS (S 89°30' W, 31 LKS)  
 FACE HEALED OVER

1/4 CORNER  
 FD. 1968 BLM BRASS CAP & B.T.'S

1/4 CORNER  
 FD. BRASS CAP & B.T.'S

LEGEND:

- ⊙ INDICATES 5/8" x 30" I. ROD W/YEL. PLASTIC CAP MARKED "LS 2724 WYTCHERLEY" SET THIS SURVEY.
- INDICATES MONUMENT FOUND AS INDICATED.
- △ INDICATES CALCULATED POINT.
- ( ) INDICATES RECORD PER 1968 BLM SURVEY.

— INDICATES LINES MARKED THIS SURVEY.

BEARINGS ARE BASED UPON GPS CONTROL POINTS USING A LOCAL RECTANGULAR GRID SYSTEM.

PLOTTED BY A HP DESIGNJET 500 ON CONTINENTAL IMAGING # JPC4M2 POLYESTER FILM WITH HP CARTRIDGE # 4844A.

SURVEYED BY:  
 RAYMOND WYTCHERLEY  
 RAY WYTCHERLEY SURVEYING  
 P.O. BOX 888  
 GLENDALE, OR 97442  
 541-832-3286  
 541-476-3319

SURVEYED FOR:  
 BOISE CASCADE CORPORATION  
 P.O. BOX 100  
 MEDFORD, OREGON 97501

1/4 CORNER  
 FD. BRASS CAP & B.T.'S

SCALE: 1" = 500'

