


# MAP

## SHOWING A SURVEY IN SEC. 17 AND THE N. HALF OF SEC. 20, T. 38 S., R. 2 W., JACKSON COUNTY, OREGON.

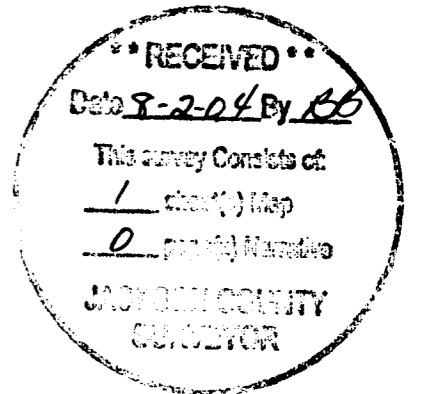

**SURVEYED FOR:**


INDIAN HILL, LLC  
P.O. BOX 479  
MERLIN, OR.

**SURVEYED BY:**

MAX H. HULL SURVEYING  
231 N.W. "B" STREET  
GRANTS PASS, OR.

**NARRATIVE**

THE PURPOSE OF THIS SURVEY IS TO SURVEY AND MARK THE BOUNDARIES OF THAT PROPERTY DESCRIBED IN DOCUMENT NO. 98-000823 OF THE JACKSON COUNTY DEED RECORDS; THENCE USING SAID DEED AND MONUMENTS AS SHOWN FOUND ON THE MAP, I SURVEYED AND MONUMENTED AND MARKED THE PROPERTY LINE AS INDICATED. THE SURVEY WAS CONDUCTED WITH A NIKON DTM-420 TOTAL STATION.

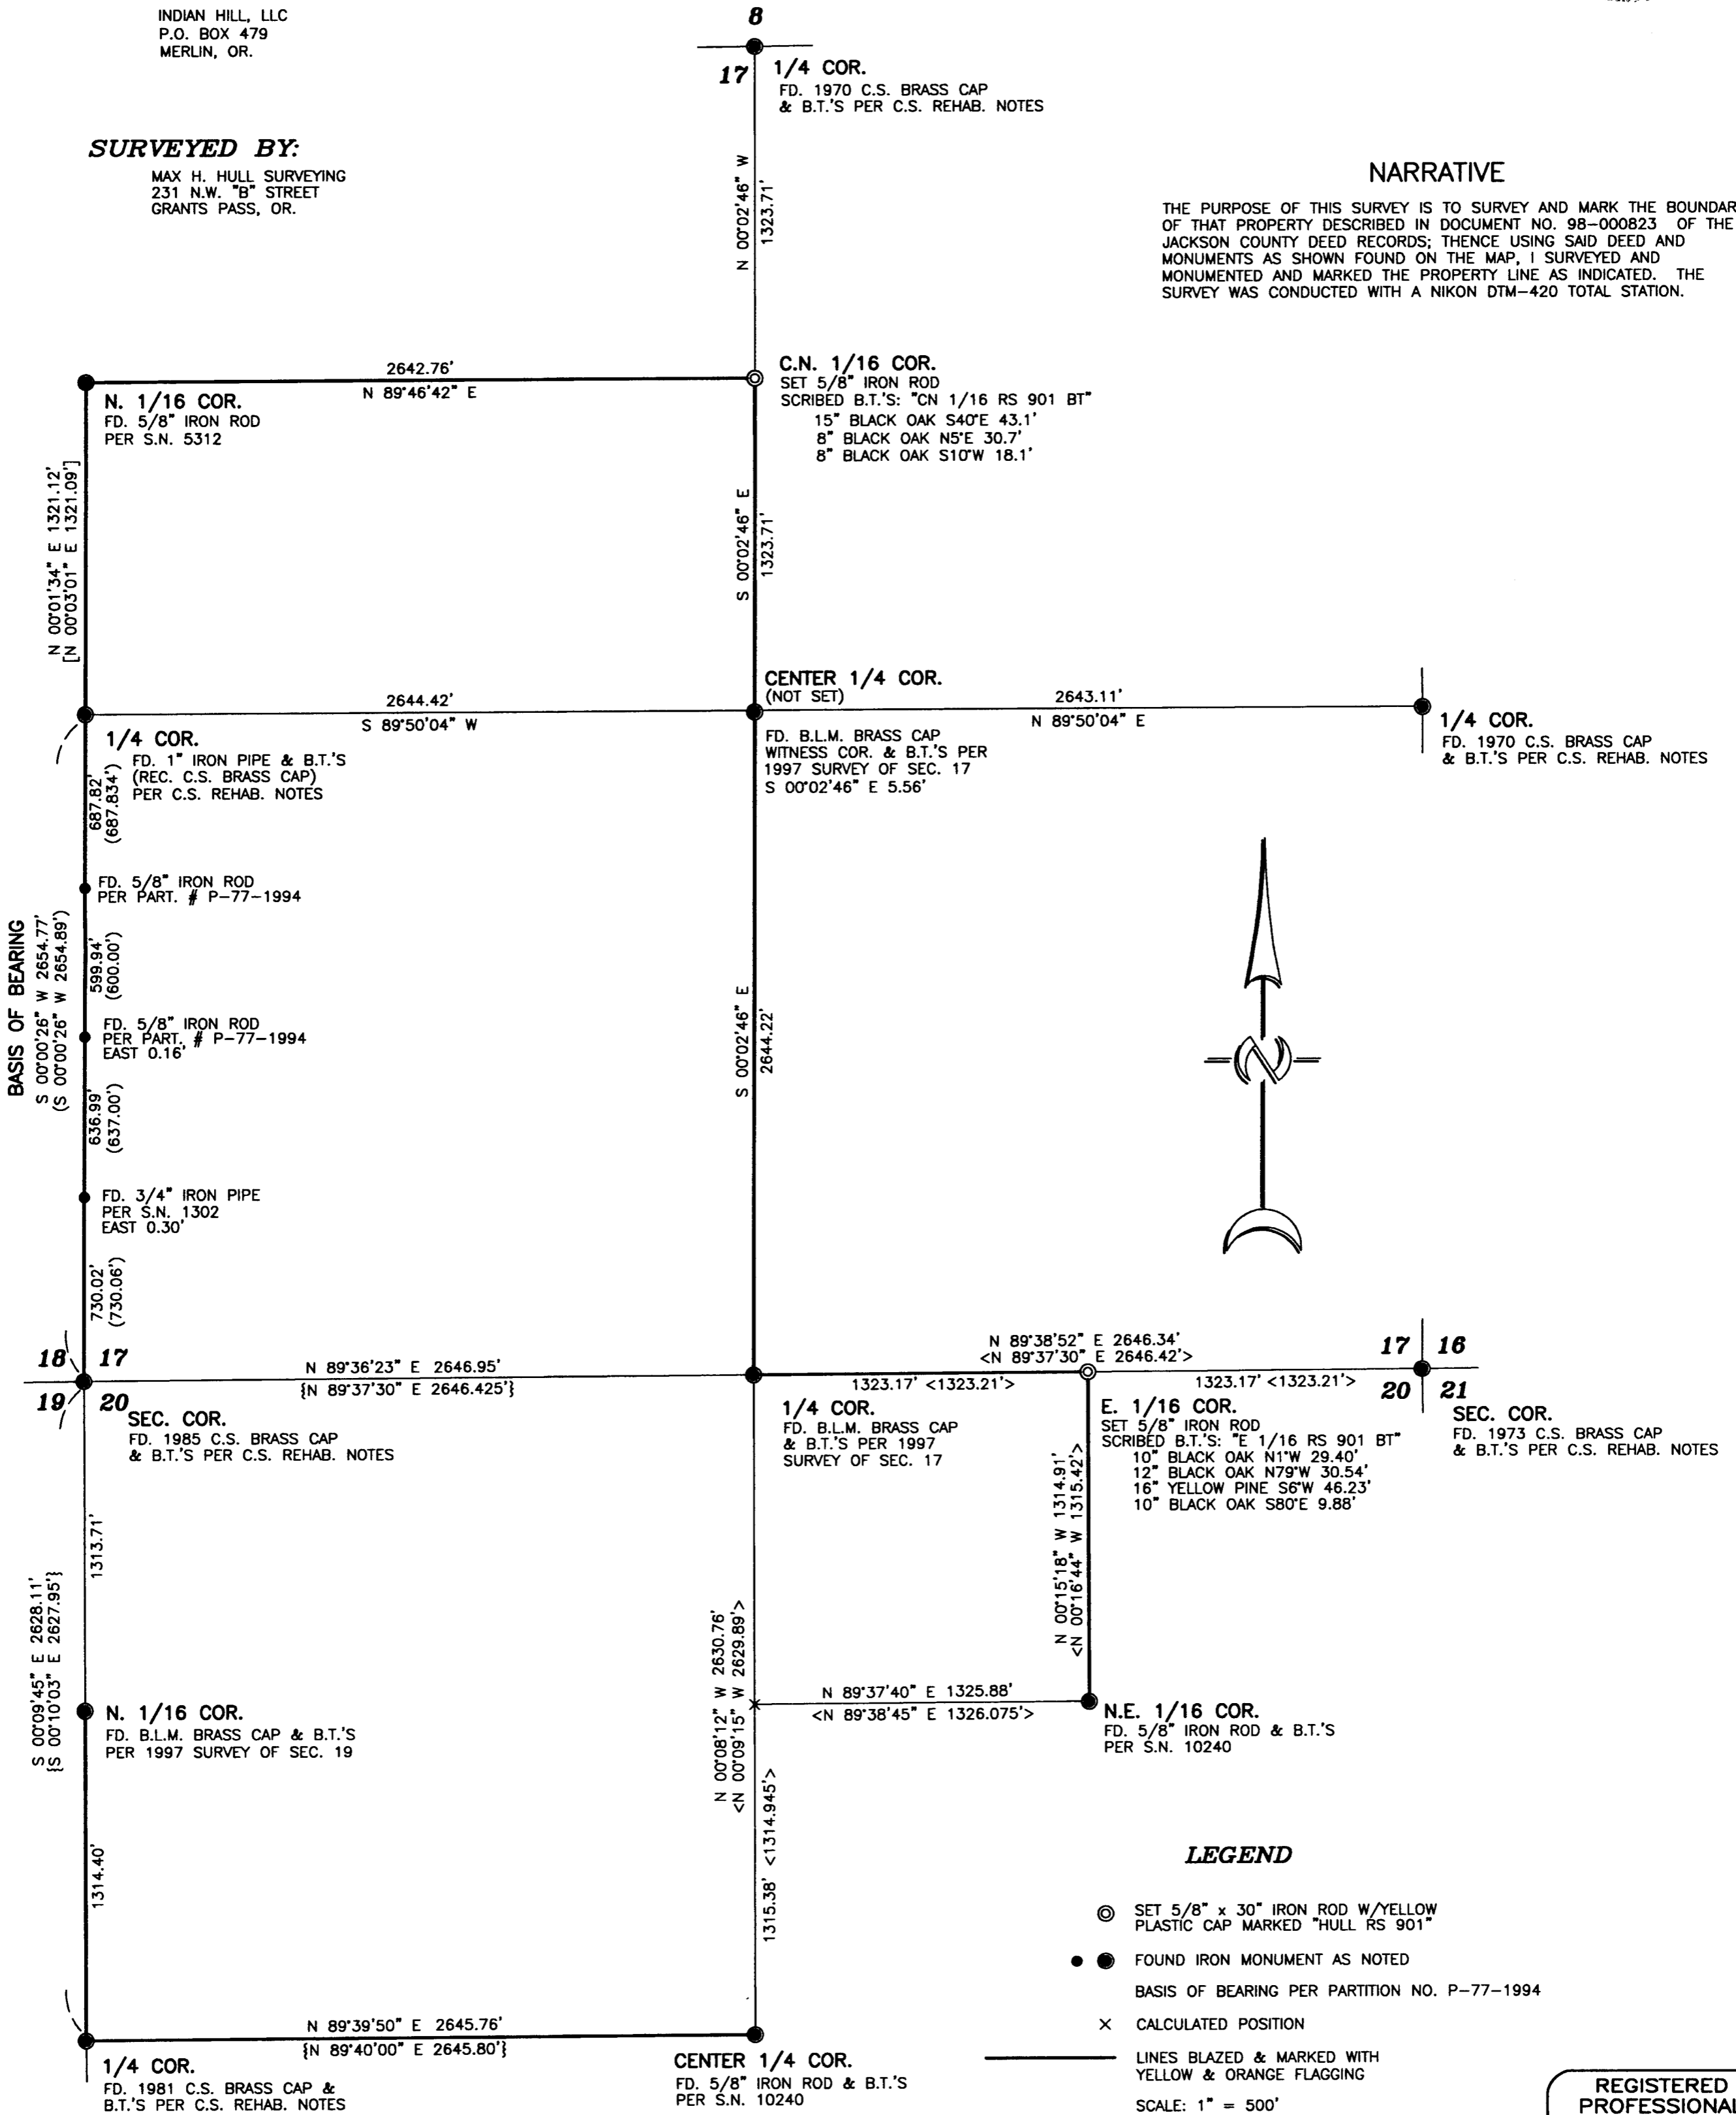

**REGISTERED  
PROFESSIONAL  
LAND SURVEYOR**

JULY 11, 1989  
**MAX H. HULL**  
901

RENEW: JUNE 30, 2005

THIS PLAT WAS PREPARED WITH A HEWLETT-PACKARD (HP) DESIGNJET 500 USING HP NO. C4844A INKJET INK ON CONTINENTAL IMAGING NO. JPC4M2 POLYESTER FILM.