

NUM	DELTA	ARC	RADIUS	BEARING	DISTANCE
C1	3'10.36"	30.31	546.60	S8°23'06"W	30.30

REGISTERED PROFESSIONAL LAND SURVEYOR
Herbert A. Farber
OREGON
 JULY 26, 1985
 HERBERT A. FARBER
 2189
 RENEWAL DATE 12-31-07

**** RECEIVED ****
 DATE 5-19-06 BY MS
 This survey consists of:
1 sheet(s) Map
0 page(s) Narrative
 JACKSON COUNTY SURVEYOR

MAP OF SURVEY

located in the
 SOUTHWEST ONE QUARTER OF SECTION 16,
 TOWNSHIP 34 SOUTH, RANGE 1 WEST,
 WILLAMETTE MERIDIAN, JACKSON COUNTY, OREGON

for
CHRIS and HOPE LOPEZ

130 SUNRISE DRIVE
 BRENTWOOD, CALIFORNIA 94513

LEGEND


- ✱ = FOUND STANDARD B.L.M. BRASS CAP (PER RECORD) - SECTION CORNER
- ⌵ = FOUND 2 1/2" BRASS CAP-1/4 SECTION CORNER (OR AS DESCRIBED)
- = FOUND 5/8" IRON PIN, L.S. 2189 (OR AS DESCRIBED)
- = SET 5/8" x 30" IRON PIN w/ YELLOW PLASTIC CAP MARKED "FARBER PLS 2189"
- = SET 5/8" x 24" IRON PIN w/ YELLOW PLASTIC CAP MARKED "FARBER PLS 2189"
- S/N = RECORD FILED SURVEY NUMBER
- ℄ = CENTERLINE OF ROAD (ASBUILT RECORD)

- BASIS OF BEARING IS TRUE NORTH, NAD 83/91 DATUM, AS DERIVED BY GLOBAL POSITIONING SYSTEM OBSERVATIONS.
 - RECORD SURVEY DATA IS SHOWN IN PARENTHESIS ADJACENT TO MEASURED SURVEY DATA WHERE APPLICABLE.
 - INST. No. = INSTRUMENT NUMBER AS RECORDED IN THE OFFICIAL RECORDS OF JACKSON COUNTY, OREGON.

SURVEY NARRATIVE TO COMPLY WITH O.R.S. 209.250

PURPOSE: TO SURVEY AND MONUMENT THE PROPERTY LINE ADJUSTMENT AS REQUESTED BY CLIENT.
PROCEDURE: UTILIZING GLOBAL POSITION SYSTEMS AND CONVENTIONAL CONTROL FROM RECORDED SURVEYS NUMBERED 11657 AND 18273 PERFORMED BY THIS OFFICE AND RECORD DEED CALLS FROM INSTRUMENT NUMBERS 95-09577 AND 91-02906, I WAS ABLE TO COMPUTE AND SET THE MONUMENT LOCATIONS AS SHOWN HEREON. CROWFOOT ROAD WAS ESTABLISHED FROM SURVEY NUMBER 11657 - ASBUILT CENTERLINE.

Surveyed by:
FARBER & SONS, INC.
 dba FARBER SURVEYING
 (541) 664-5599
 PO BOX 5286
 431 OAK STREET
 CENTRAL POINT, OREGON 97502

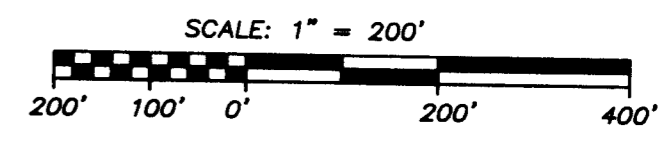

DATE: MAY 8, 2006
 JOB NO.: 1422-06
 DRAWING FILE: JOBS\SHADY COVE NE CO\CROWFOOT ROAD\BORROWS\MOS042006.DWG