



**MAP OF SURVEY**  
 Of Block 54, City of Jacksonville & located  
 in the N.W. 1/4 of Sec. 32, T.37S., R.2W., W.M.  
 Jackson County, Oregon

**LEGEND:**

- = Found 5/8" iron pin per FS3579. Tied previously.
  - = Found 5/8" iron pin w/ plastic cap mkd. L.J. FRIAR & ASSOC. per FS14916, 16684, 16981 or FS18511. Tied previously.
  - = Found centerline intersection monument as shown. Tied previously.
  - ⊗ = Found brass tag mkd. L.J. FRIAR & ASSOC in lead plug in concrete per FS18511. Tied previously.
  - = Set 5/8" X 24" iron pin with plastic cap mkd. L.J. FRIAR & ASSOC.
- DR = Deed record.  
 FS = Filed Survey #.  
 WC = Witness Corner.  
 (( )) = Plat record data.  
 JCDR = Jackson County Deed Records.  
 ORJCO = Official Records of Jackson County, Oregon

**SURVEY FOR:**  
 GARY DORRIS  
 2209 OLD STAGE ROAD  
 CENTRAL POINT, OR 97502


**SURVEY BY:**  
 L.J. FRIAR & ASSOCIATES, P.C.  
 CONSULTING LAND SURVEYORS  
 816 WEST EIGHTH STREET  
 MEDFORD, OREGON 97501  
 PHONE: (541) 772-2782  
 EMAIL: LJFRIAR@CHARTER.NET

**SURVEY NARRATIVE TO COMPLY WITH O.R.S. 209.250**

**PURPOSE:** To survey and monument Block 54 as requested.

**PROCEDURE:** All of the found monuments shown hereon were tied previously by this office through various surveys. The exterior of Block 54 was computed & shown on FS16981. Set pins at the locations shown hereon. Made ties to private and public improvements around Block 54 to show where they lie in relation to the platted boundary. This Survey will also serve to correct the distance shown on FS16981 along the Southerly boundary of Block 54 which is shown as 171.95 ((130)) on said Survey. The correct distance is as shown hereon.

**BASIS OF BEARINGS:** Centerline of Third Street per FS6986.  
**DATE:** MAY 25, 2006      **UNIT OF MEASUREMENT =** Feet      **SCALE:** 1" = 30'

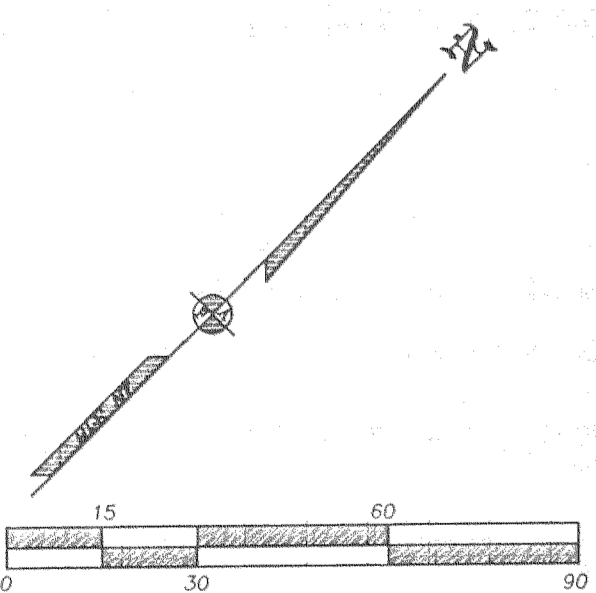

REGISTERED PROFESSIONAL LAND SURVEYOR  
 JAMES E. HEBBS  
 OREGON  
 JULY 17, 1986  
 JAMES E. HEBBS  
 2234  
 RENEWAL DATE 8-30-07

RECEIVED  
 DATE 6-16-06 BY [Signature]  
 This survey consists of:  
 1 sheet(s) Map  
 0 page(s) Narrative  
 JACKSON COUNTY SURVEYOR