
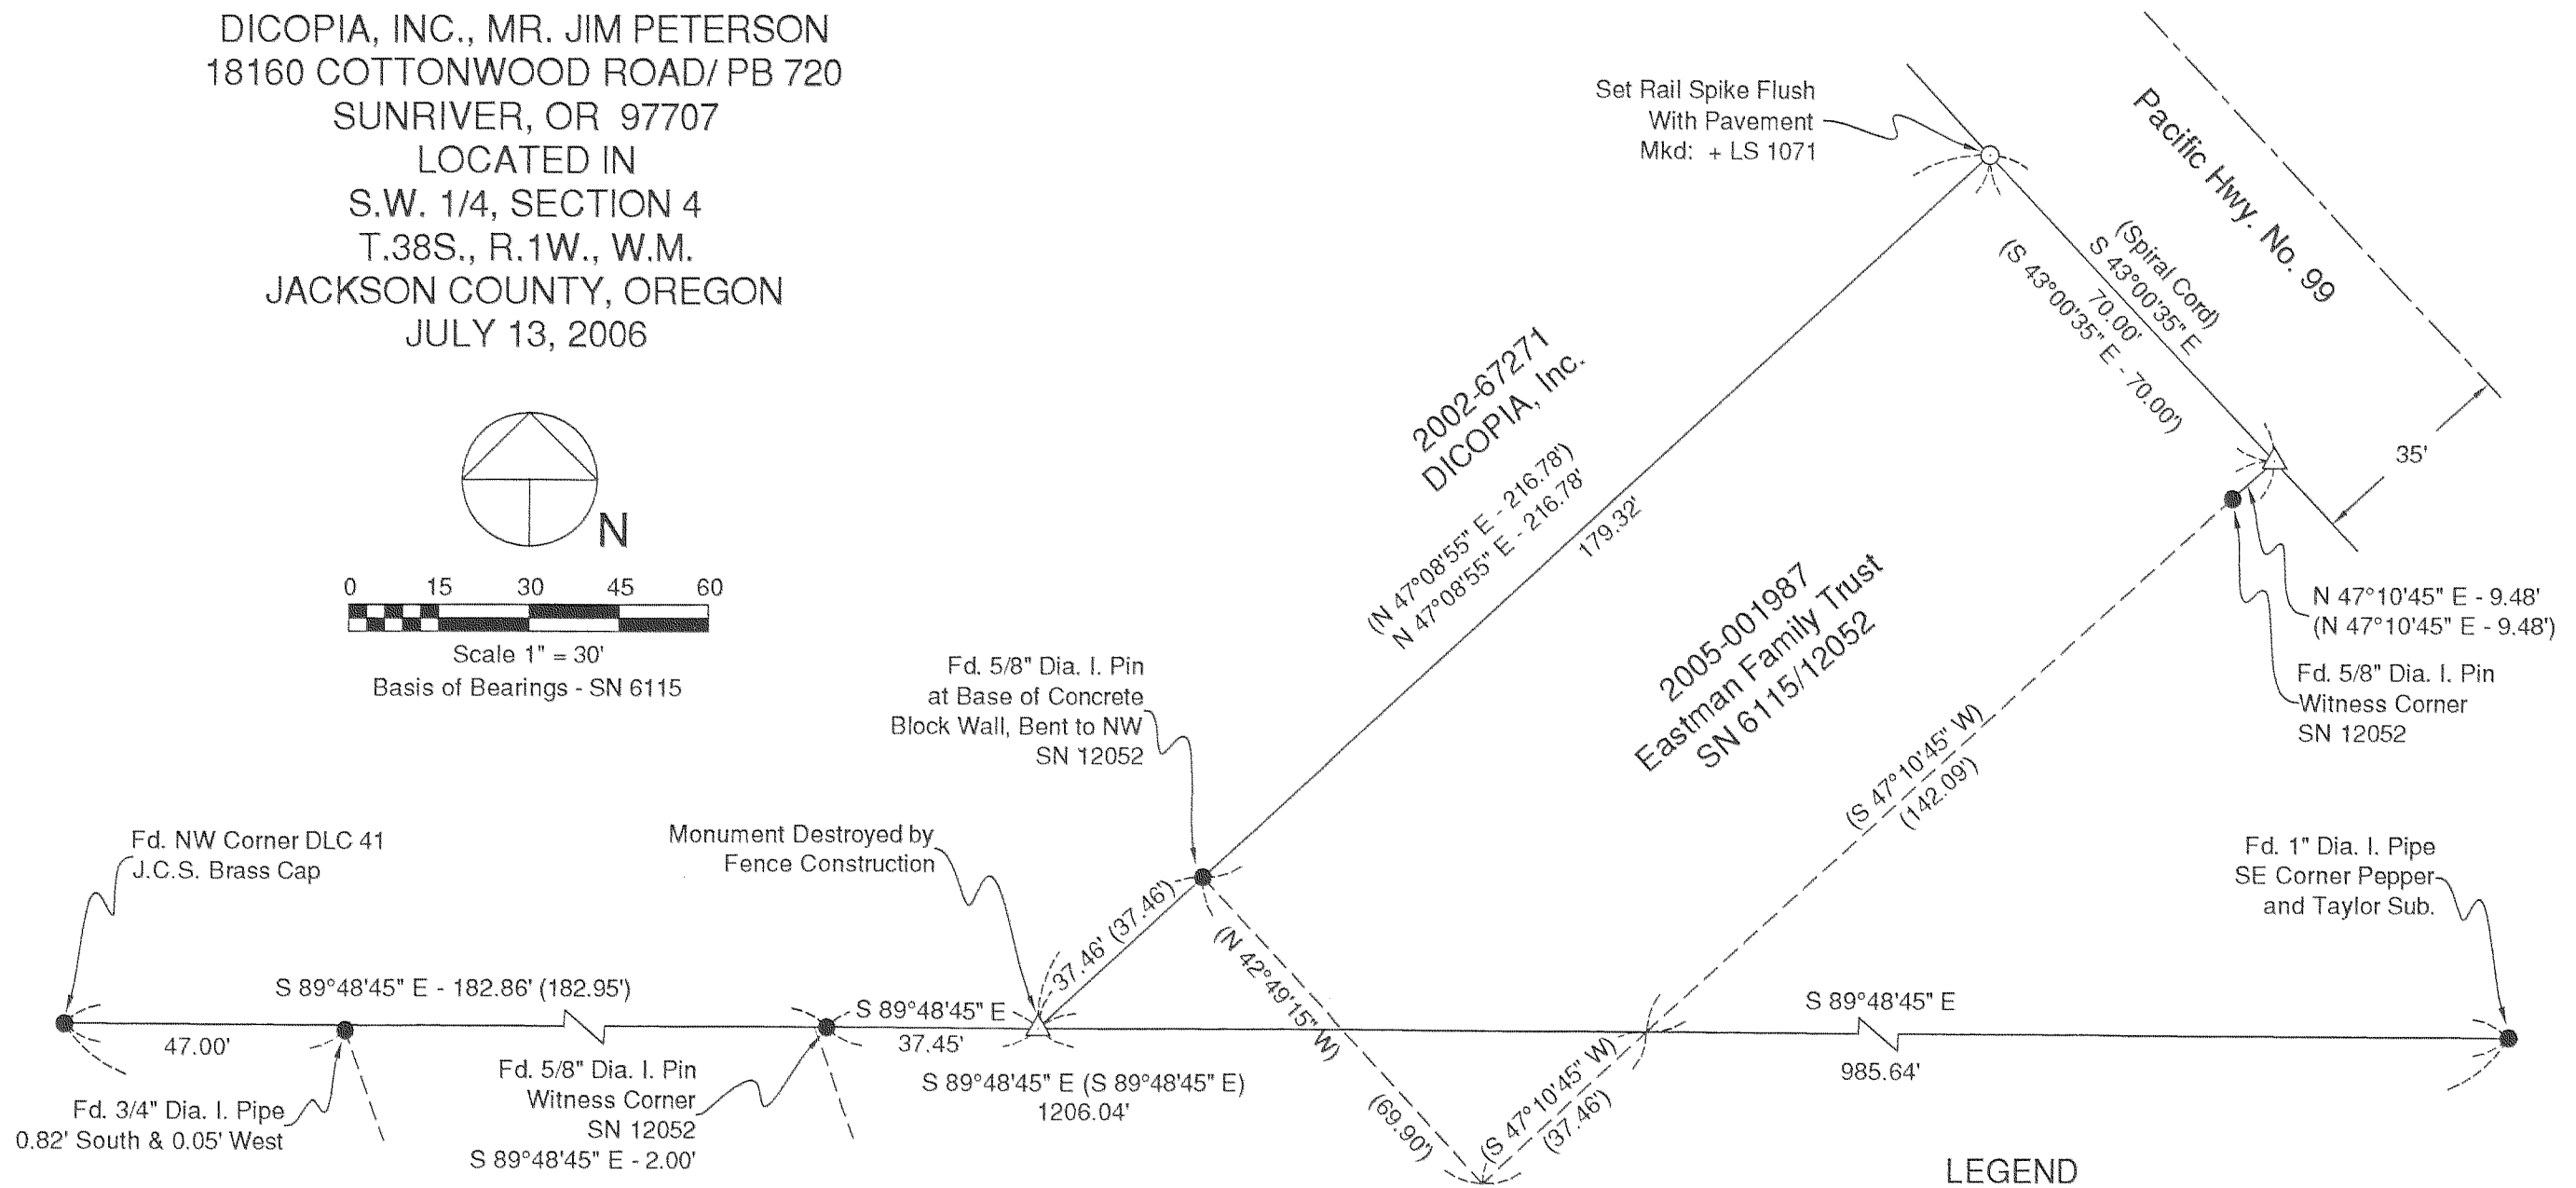


MAP OF SURVEY
 FOR
 DICOPIA, INC., MR. JIM PETERSON
 18160 COTTONWOOD ROAD/ PB 720
 SUNRIVER, OR 97707
 LOCATED IN
 S.W. 1/4, SECTION 4
 T.38S., R.1W., W.M.
 JACKSON COUNTY, OREGON
 JULY 13, 2006

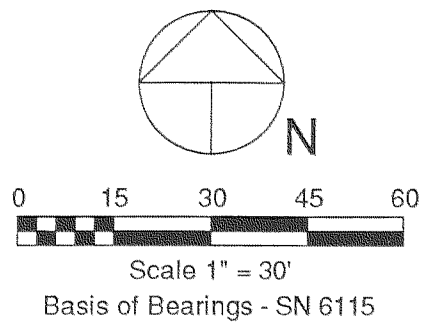

LEGEND

- Found Monument As Noted
- Set Monument As Noted
- △ Denotes Computed Position, No Monument
- SN Denotes Prior Survey File Number
- () Denotes Prior Survey Or Deed Record Data

NARRATIVE ON ATTACHED DOCUMENT

****RECEIVED****
 Date 7-21-06 By BB
 This Survey Consists of:
 sheet(s) Map
 page(s) Narrative
 JACKSON COUNTY
 SURVEYOR

REGISTERED
 PROFESSIONAL
 LAND SURVEYOR

 OREGON
 JULY 30, 1976
 HAROLD L. CENTER
 1071
 Renewal 12/31/07

SURVEYOR
 HAROLD L. CENTER
 2604 David Lane
 Medford, OR 97504
 Phone 541-535-6108
 Oregon Certificate No. 1071
 Certificate Renewal Date: 12/31/07

SURVEY NARRATIVE TO COMPLY WITH PARAGRAPH 209.250
OREGON REVISED STATUTES

Survey For:
DICOPIA, Inc.
Mr. Jim Peterson
18160 Cottonwood Road / PB 720
Sunriver, OR. 97707

Location:
Southwest one-quarter of Section 4, Township 38 South, Range 1 West, Willamette Meridian, Jackson
County, Oregon

Purpose:
To survey and monument the boundary common to the parcels described within deed documents
02-67271 and 05-001987 Jackson County, Oregon Deed Records.

Procedure: The boundary line being marked by this survey was originally monumented and described from
filed Surveys No. 1598, 6115 and 12052. Construction activities have destroyed several monuments.
Utilizing the recovered monuments as shown on the attached map of survey I re-established the corner
point as shown.

Basis of Bearing: Survey No. 6115

Equipment utilized in this survey: Nikon DTM 420 Electronic Total Station and related equipment.

Date of Survey: July 13, 2006

Surveyor:
HAROLD L. CENTER, P.L.S.
Oregon Certificate No. 1071
Certificate Renewal Date: 12/31/07
2604 David Lane
Medford, OR. 97504
541-535-6108

