

MAP OF SURVEY

located in the
SOUTHEAST ONE QUARTER OF SECTION 1,
TOWNSHIP 36 SOUTH, RANGE 2 WEST,
WILLAMETTE MERIDIAN, JACKSON COUNTY, OREGON

for
RRIP, LTD.
 10772 MODOC ROAD
 WHITE CITY, OREGON 97503

**REGISTERED
 PROFESSIONAL
 LAND SURVEYOR**

Herbert A. Farber

**OREGON
 JULY 28, 1965
 HERBERT A. FARBER
 2189**

RENEWAL DATE 12-31-07

- LEGEND**
- \times = COMPUTED SECTION CORNER POSITION
 - \times = FOUND 2 1/2" BRASS CAP-1/4 SECTION CORNER
 - \circ = FOUND 5/8" IRON PIN, L.S. 2189 (OR AS DESCRIBED)
 - \odot = SET 5/8" x 30" IRON PIN w/ YELLOW PLASTIC CAP MARKED "FARBER PLS 2189"
 - \bullet = SET 5/8" x 24" IRON PIN w/ YELLOW PLASTIC CAP MARKED "FARBER PLS 2189"
 - S/N = RECORD FILED SURVEY NUMBER
 - R.M. = REFERENCE MONUMENT
 - J.C.D.R. = JACKSON COUNTY DEED RECORDS
- BASIS OF BEARING IS TRUE NORTH, NAD 83/01 DATUM, AS DERIVED BY GLOBAL POSITIONING SYSTEM OBSERVATIONS.
 - RECORD SURVEY DATA IS SHOWN IN PARENTHESIS ADJACENT TO MEASURED SURVEY DATA WHERE APPLICABLE.
 - INST. No. = INSTRUMENT NUMBER AS RECORDED IN THE OFFICIAL RECORDS OF JACKSON COUNTY, OREGON.

** RECEIVED **
 DATE 12-1-06 BY BB


This survey consists of:
 1 sheet(s) Map
 2 page(s) Narrative
**JACKSON COUNTY
 SURVEYOR**

**SURVEY NARRATIVE
 TO COMPLY WITH O.R.S. 209.250**

PURPOSE: TO SURVEY AND MONUMENT THE TRACT DESCRIBED IN INSTRUMENT NUMBER 2006-053189 OF THE OFFICIAL RECORDS OF JACKSON COUNTY, OREGON.

PROCEDURE: UTILIZING GLOBAL POSITIONING SYSTEMS CONTROL FROM THIS SURVEY AND FROM PREVIOUS SURVEY NUMBER 15847, I TIED AND SET THE MONUMENTS AS SHOWN. THE WEST BOUNDARY OF THE SUBJECT TRACT WAS LOCATED HOLDING THE FOUND 3/4" PIN ON THE EASTERLY RIGHT-OF-WAY OF MODOC RD. AT ANTOCH RD (S/N 3244) AND THE NORTHERLY MOST FOUND 5/8" PIN ON THE WESTERLY RIGHT-OF-WAY LINE OF MODOC RD (S/N 9439). A LINE WAS ARRIVED AT BEING 40 FEET PERPENDICULAR TO EACH PIN, THIS FIT REASONABLY WELL TO THE RECORD LOCATION OF THE POINT OF BEGINNING FOR ANTOCH ROAD AND THE TIED (BENT) PINS ON MODOC ROAD. THE SOUTH BOUNDARY CORNER LOCATIONS WERE DERIVED FROM THE SECTION LINE INTERSECTION WITH THE CORRESPONDING ROAD RIGHT-OF-WAY LINES.

Surveyed by:
FARBER & SONS, INC.
 dba FARBER SURVEYING
 (541) 664-5599
 PO BOX 5286
 431 OAK STREET
 CENTRAL POINT, OREGON 97502

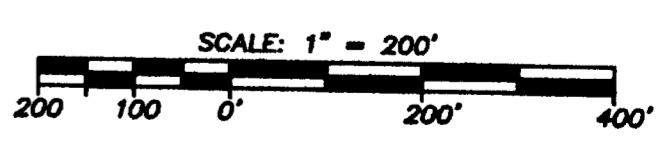

DATE: NOVEMBER 30, 2006
 JOB NO.: 0691-97

DRAWING FILE: JOBS\SAMS VALLEY AREA\RRIP\BASE MICRO SOUTH\MOS 110706.DWG