PARTITION PLAT No. _ P- 29- 2007

Located in Parcel No. 2 of Partition Plat No. P-40-2000 and in the S.W. 1/4 of Section 20, T.36S., R.1W., W.M., Jackson County, Oregon

SURVEY FOR: James L. Bennett 502 magike Drive Medford, OR. 97504 and

2811 Leonard street

Medford, OR. 97504

David M. Alex

SURVEY BY: Kaiser Surveying 19754 Highway 62 Eagle Point, OR. 97524

COUNTY SURVEYOR FILE No.

I HEREBY CERT PHOTOCOPY OF			
Ban	D	Lavie	•
SUR	VEYOR	V	

*** SURVEYOR'S CERTIFICATE ***

I, Bary D. Kaiser, a duly registered professional land surveyor of the State of Oregon, do hereby certify that I have correctly surveyed and marked with proper monuments the land represented on sheet 2 of this Partition Plat, the boundaries being described as follows:

Beginning at the a 5/8" rebar with plastic cap found set for the Southeast corner of Parcel No. 2, of Partition Plat recorded July 10, 2000 as Partition Plat No. P-40-2000 of "Records of Partition Plats" in Jackson County, Oregon and filed as Survey No. 16564 in the Office of the County Surveyor for THE INITIAL POINT OF BEGINNING; thence along the Southerly boundary of said Parcel 2, being the Northerly right-of-way line of Leigh Way, North 87° 42' 52" West, 445.675 feet to a 5/8" rebar with plastic cap set for the most Easterly corner of tract described in Instrument No. 01-07068 of the Official Records of said County; thence along the Northeasterly boundary of said tract, North 34° 01' 11" West (record = North 34° 01' 22" West), 35.99 feet to intersect the Easterly right-of-way line of Agate Road at a 5/8" rebar with plastic cap set; thence along said Agate Road line, North 0° 17' 42" West, 616.71 feet to a 5/8" rebar with plastic cap set for the Northwesterly corner of said Parcel No. 2; thence South 89° 47' 40" East, 230.44 feet to a tack with washer set in lead set in concrete footing for the North-Northeast corner of said Parcel No. 2; thence South 0° 12' 20" West, 190.58 feet to a 5/8" rebar with plastic cap set for the corner of said Parcel No. 2; thence South 89° 47' 40" East, 240.568 feet to a tack with washer set in lead for the East-Northeast corner of said Parcel No. 2; thence South 0' 12' 20" West, 472.04 feet to THE INITIAL POINT OF BEGINNING.

*** DECLARATION ***

Known all men by these presents that, JAMES L. BENNETT, trustee of the James L. Bennett Money Purchase Pension Plan as to an undivided 75% interest and DAVID M. ALEX as to an undivided 25% interest, are the owners of the lands represented on this Partition Plat and more particularly described in the Surveyor's Certificate, and have caused the same to be partitioned into parcels as shown on sheet 2 of the Partition Plat.

(Trustee, James L. Bennett Money Purchase Pension Plan)

STATE OF OREGON) COUNTY OF JACKSON)

Personally appeared the above named JAMES L. BENNETT, trustee, signed on behalf of the James L. Bennett Money Purchase Pension Plan, and DAVID M. ALEX and acknowledge the foregoing instrument to be their voluntary act and deed.

Subscribed and sworn to before me this 23-d day of

COMMISSION NO. MY COMMISSION EXPIRES

* RECEIVED * Date <u>5-1-07</u> By This survey consists of ____sheet(s) Map _*O*_ page(s) Narrative JACKSON COUNTY SURVEYOR

REGISTERED
DFESSIONAL I
ND SURVEYOR
4 4
any To Kare
OREGON
JULY 15, 2003
JULY 15, 2003 BARY D. KAISER
No. 52923

EXP. 6-30-07

*** ADDDOVALC ***
*** APPROVALS *** Approved by the Jackson County Department of Planning and Development (File SUB 2006-00019)
BY: SUSAN Lee DATE: 04/30/07
Examined and approved this day of, 20, 20
COUNTY SURVEYOR
All taxes, fees, assessments or other charges as required by O.R.S. 92.095 have been paid as of the
William Deputy 5-1-2007 ASSESSOR
TAX COLLECTOR DATE 5-1-07 DATE
*** RECORDER'S CERTIFICATE ***
Filed for record, this $\sqrt{57}$ day of $\sqrt{749}$, 20 07, at 3.01 0'clock $\sqrt{29}$ m, and recorded as Partition Plat No. $29-2007$ of the Records of Jackson County, Oregon Index Volume $\sqrt{8}$, Page 29 .
KATHLEEN S. BECKETT KAREN ALONZO DEPUTY COUNTY CLERK

DEPUTY 19608

SHEET 2 OF 2

9 6

0

Ø

LEGEND

- o = Found 5/8" Rebar with Plastic Ćap — S.N. 16564
- $\Delta =$ Found 5/8" Rebar with Plastic Ćap — S.N. 18983
- = Found Monument as Indicated
- Set 5/8" × 24" Rebar with Plastic Cap marked "B. KAISER RLS 52923"
- ▲ = Set Lead/Tack/Washer Marked "LS 52923"
- S.N. = Filed Survey Number County Surveyors Office
- () = record/S.N. 16564

PARTITION PLAT No. P.29-2007

Located in Parcel No. 2 of Partition Plat No. P-40-2000 and in the S.W. 1/4 of Section 20, T.36S., R.1W., W.M., Jackson County, Oregon

SURVEY FOR: James L. Bennett 502 maaike Drive Medford, OR. 97504


and David M. Alex 2811 Leonard street Medford, OR. 97504

DATE: April 2, 2007 **SURVEY BY:** Kaiser Surveying 19754 Highway 62 Eagle Point, OR. 97524 I HEREBY CERTIFY THAT THIS IS A PHOTOCOPY OF THE ORIGINAL PLAT

EASEMENTS

1. Property could be subject to covenants, conditions, restrictions, easements, and setbacks, reserved by U.S.A.. See Vol. 489, Page 456 D.R. 2. Property could be subject to Roadway easement reserved by U.S.A.. See Vol. 325, Page 83 D.R. 3. Power line easement recorded in Inst. No.

NOTE: Conditions of the approval from Jackson County Planning Land use Case File No. SUB2006-00019 apply to all Parcels within this Plat.

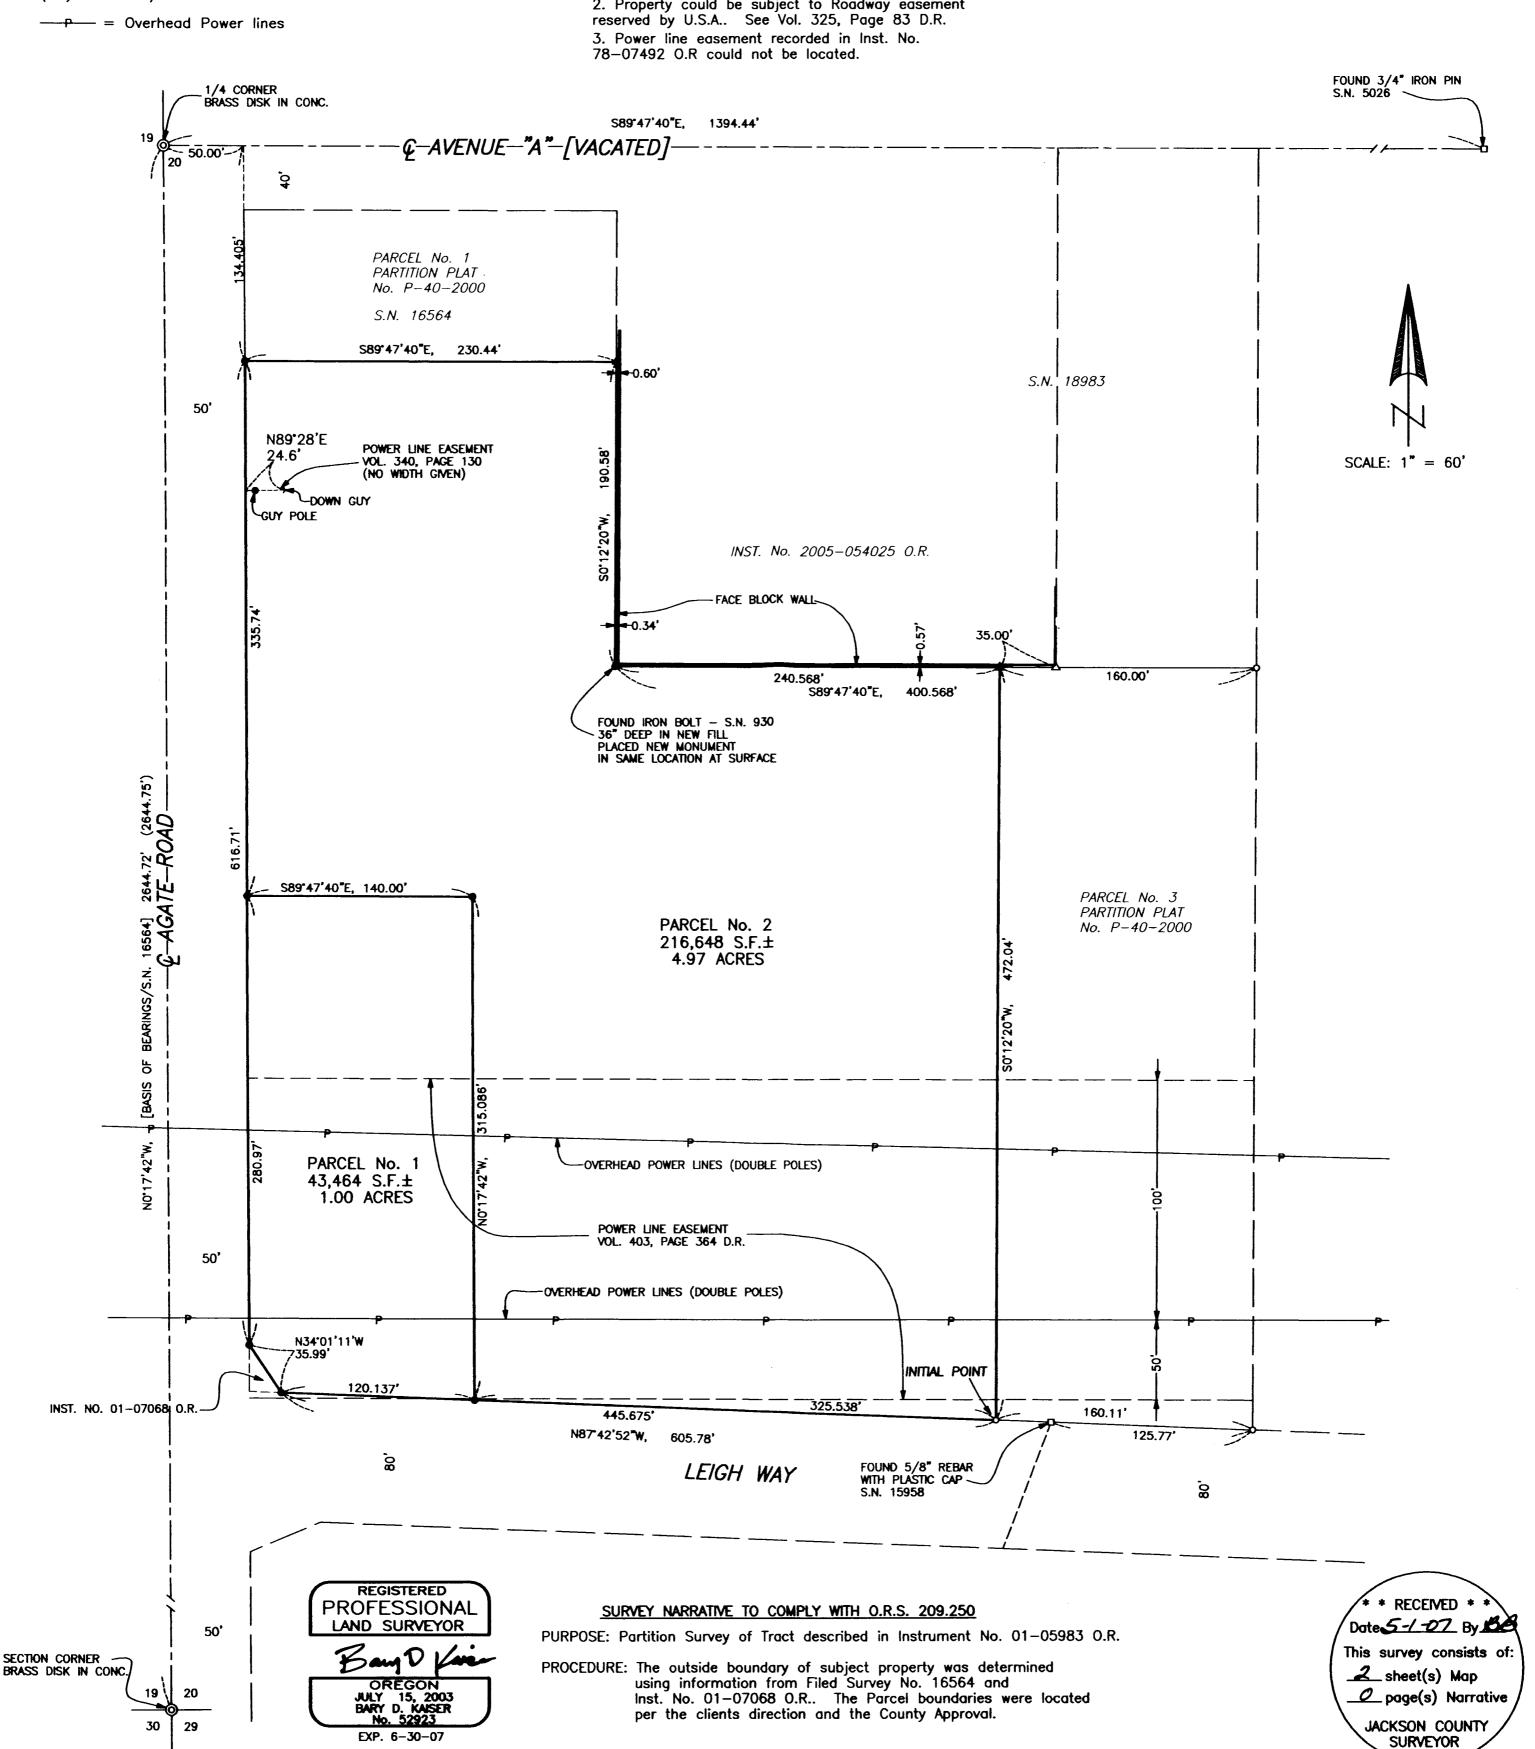

T.L. No. 361W 20CB - 901